


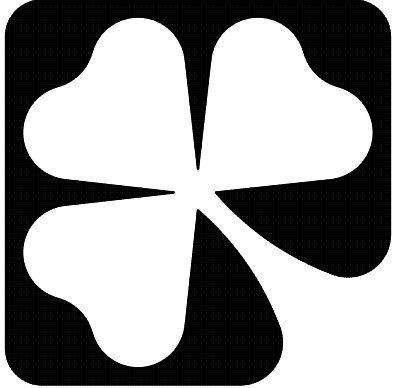

Dublin Building Systems

Design Build Contractors and Engineers

5600 Blazer Parkway, Suite 110

Dublin, Ohio 43017

(614) 883-1445

www.dublinbuilding.com

SITE PLAN

NEW EXPANSION FOR

6175 ENTERPRISE COURT

6175 ENTERPRISE COURT DUBLIN, OHIO 43017


REVISIONS

|  |  |
|--|--|
|  |  |
|  |  |
|  |  |
|  |  |
|  |  |
|  |  |
|  |  |
|  |  |

DRAWN BY CJ CHECKED BY

DATE NOV. 26, 2025  
REVISED

JOB NO. 25-

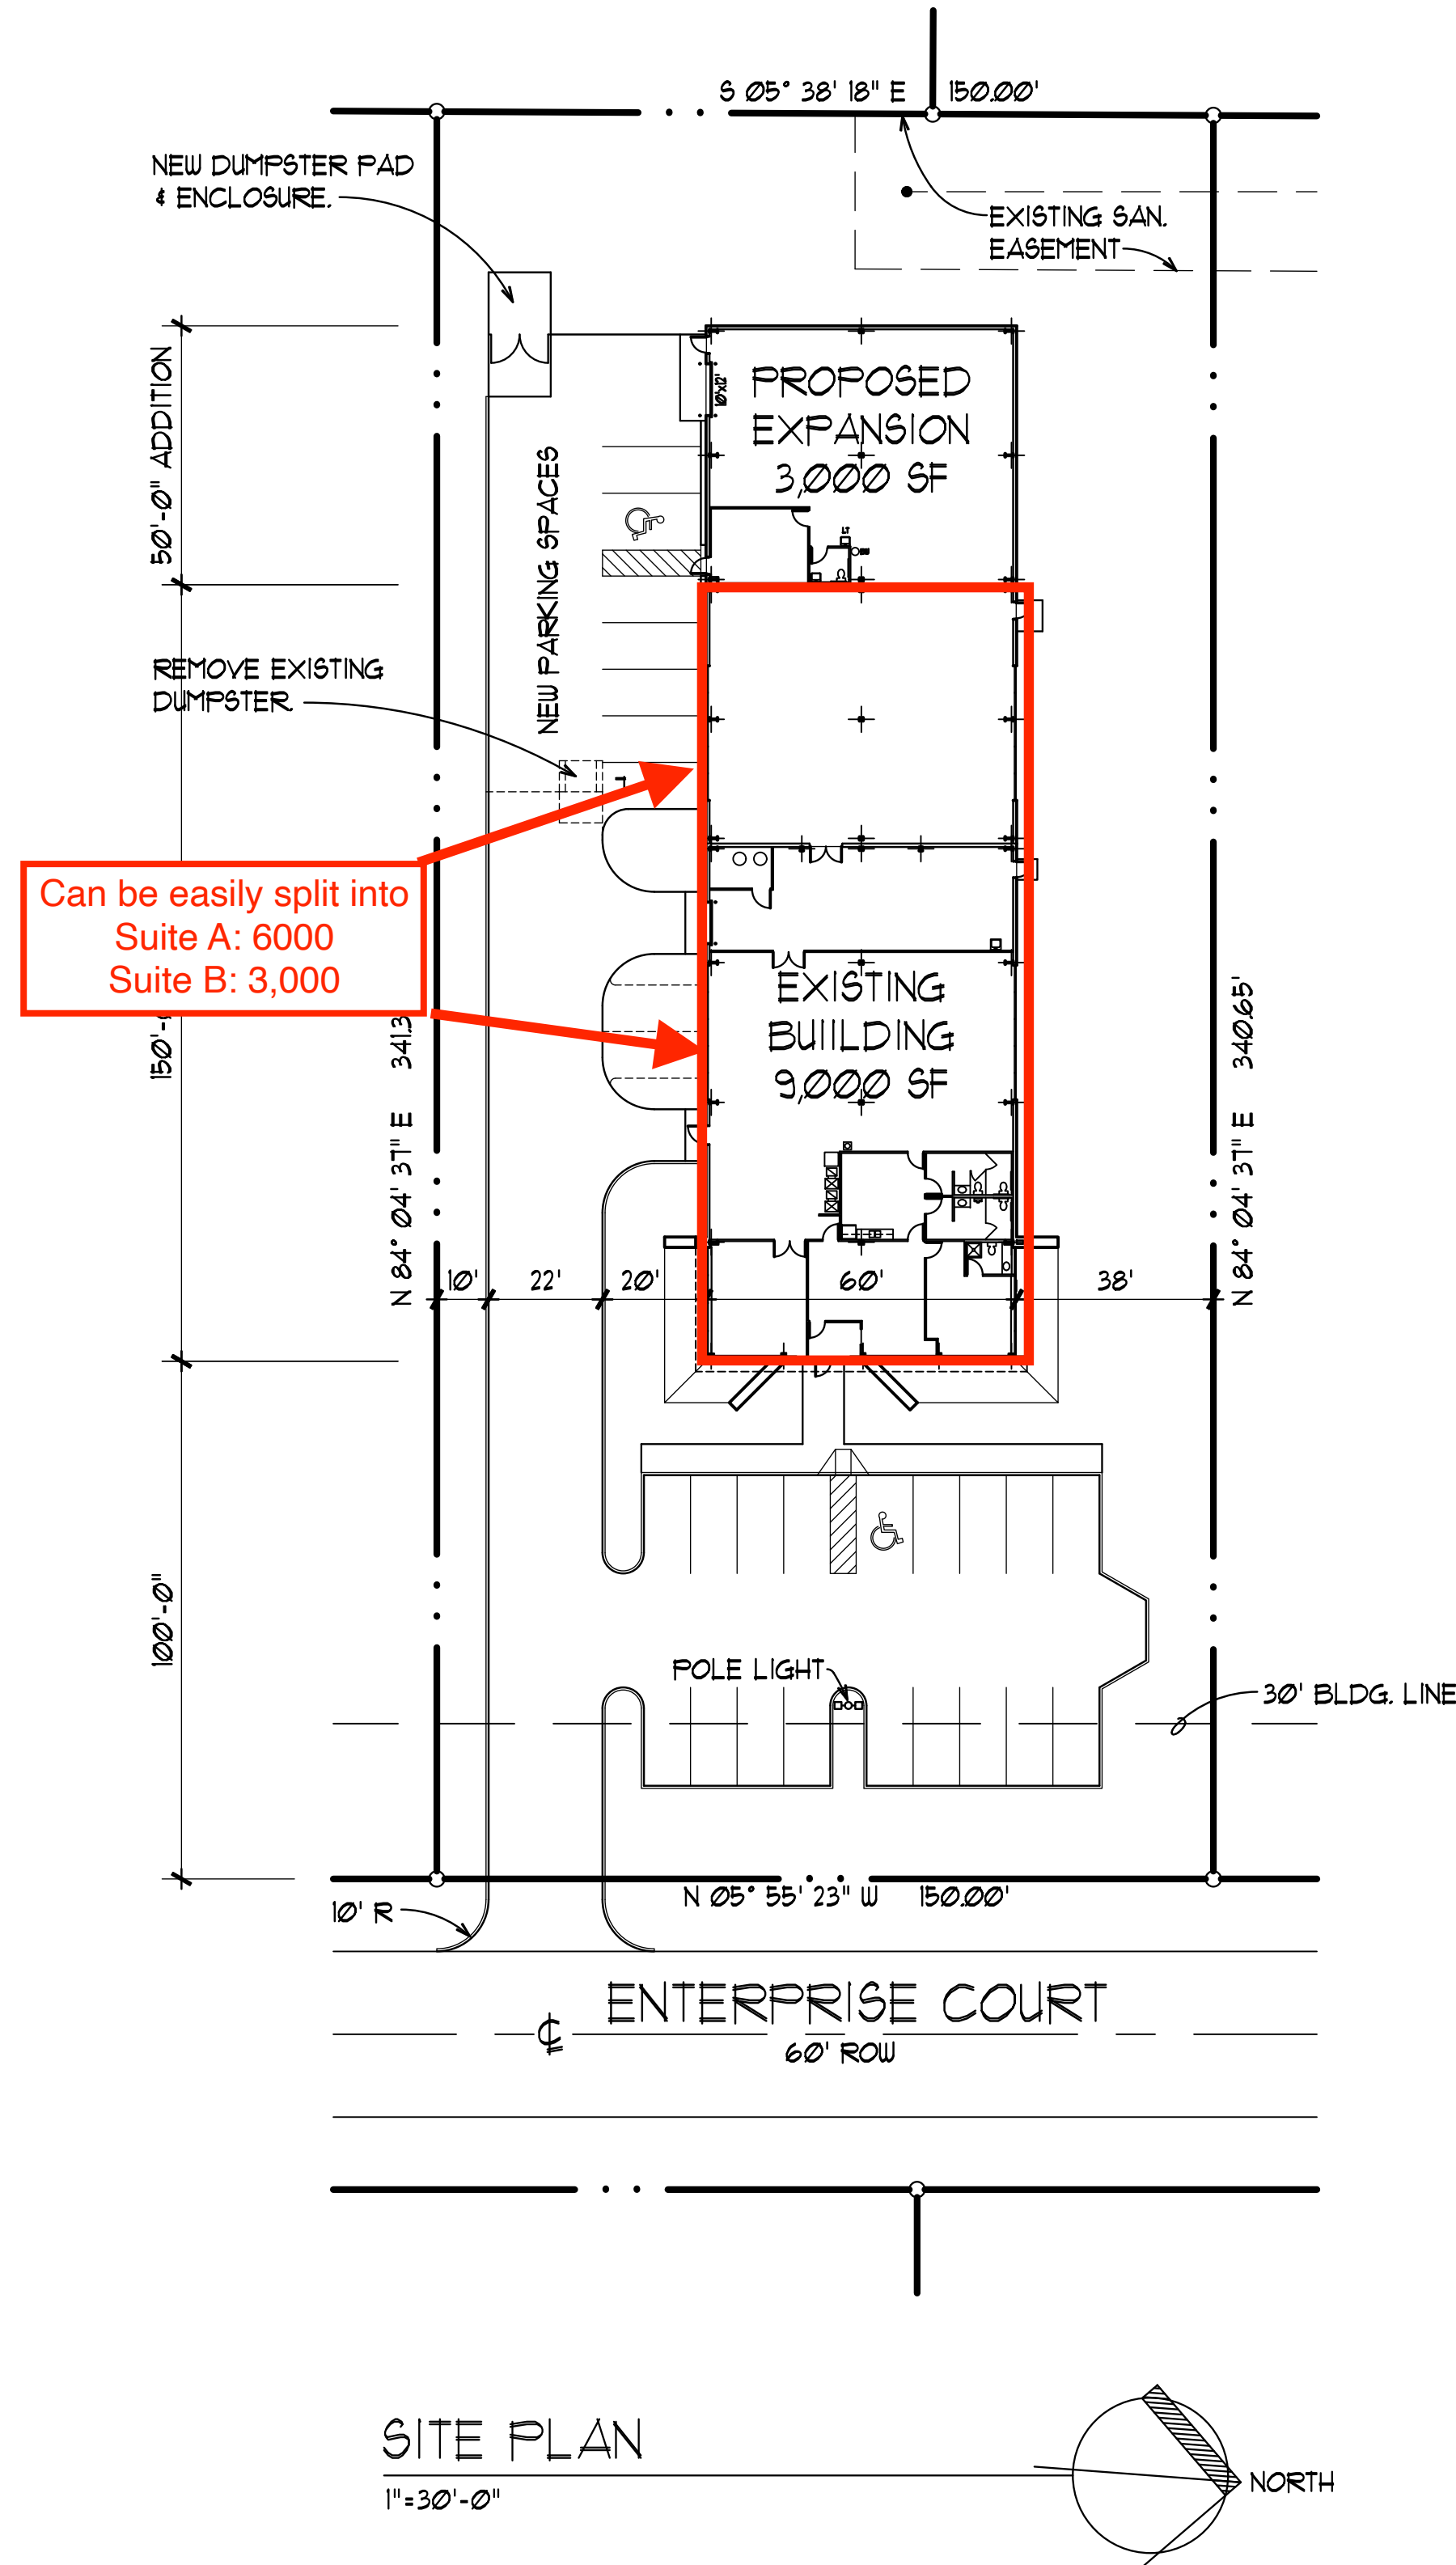

SITE PLAN

1"=30'-0"

