


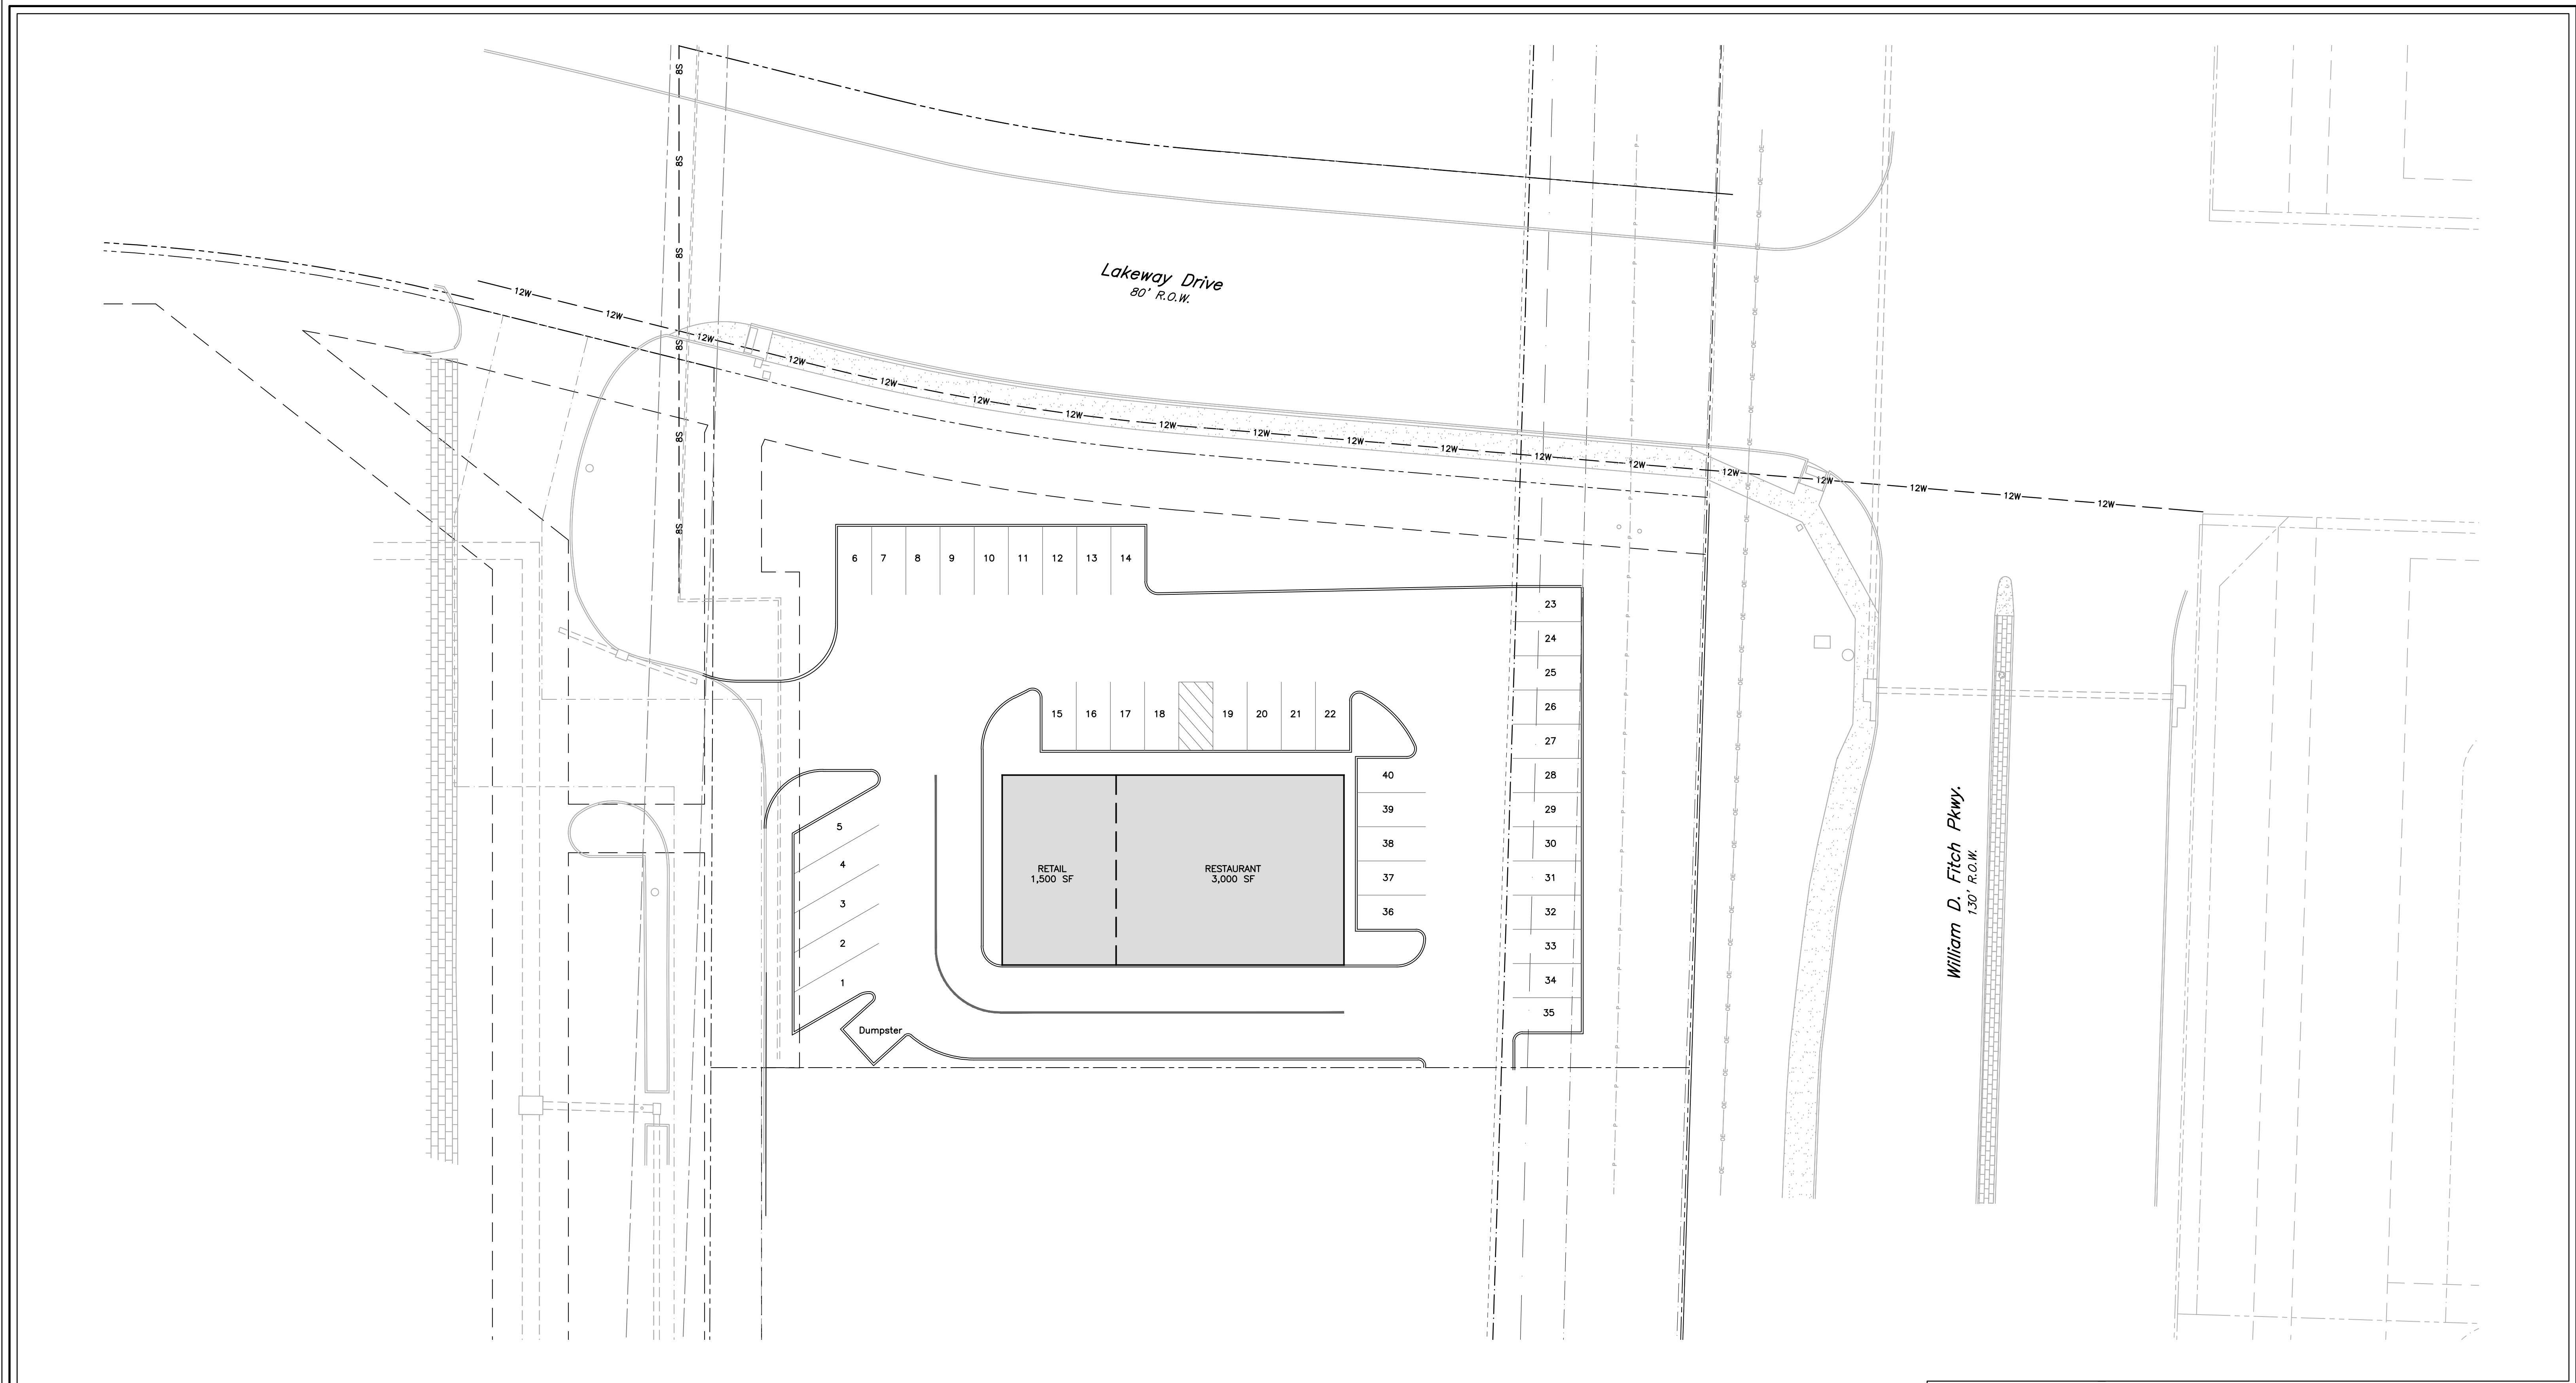

Site Plan

Lot 1, Block 1
Spring Creek Commons
0.97 AC.
X
X
X
COLLEGE STATION, BRAZOS COUNTY, TEXAS
JUNE 2018
SCALE: 1"=20'

Owner:

X
X
X
X

Engineer:

McClure & Browne Engineering/Surveying, Inc.
1008 Woodcreek Dr., Suite 103
College Station, Texas 77845
(979) 693-3838
Firm Reg. No. F-458

