
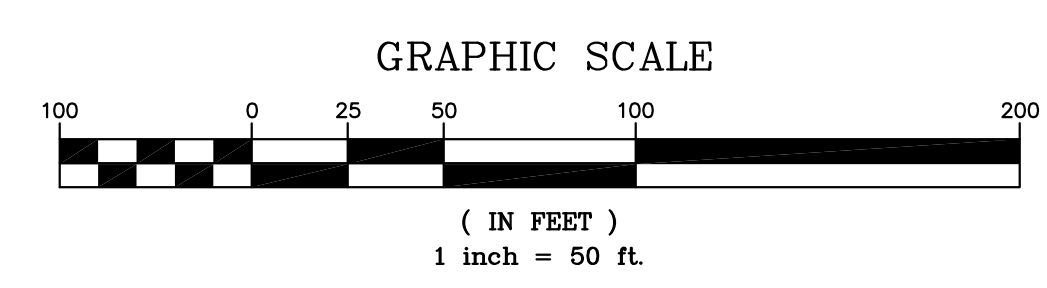


GA. HWY. 53 - R/W VARIES  
(55 MPH)

JOHNSON DRIVE

BRASELTON PARKWAY

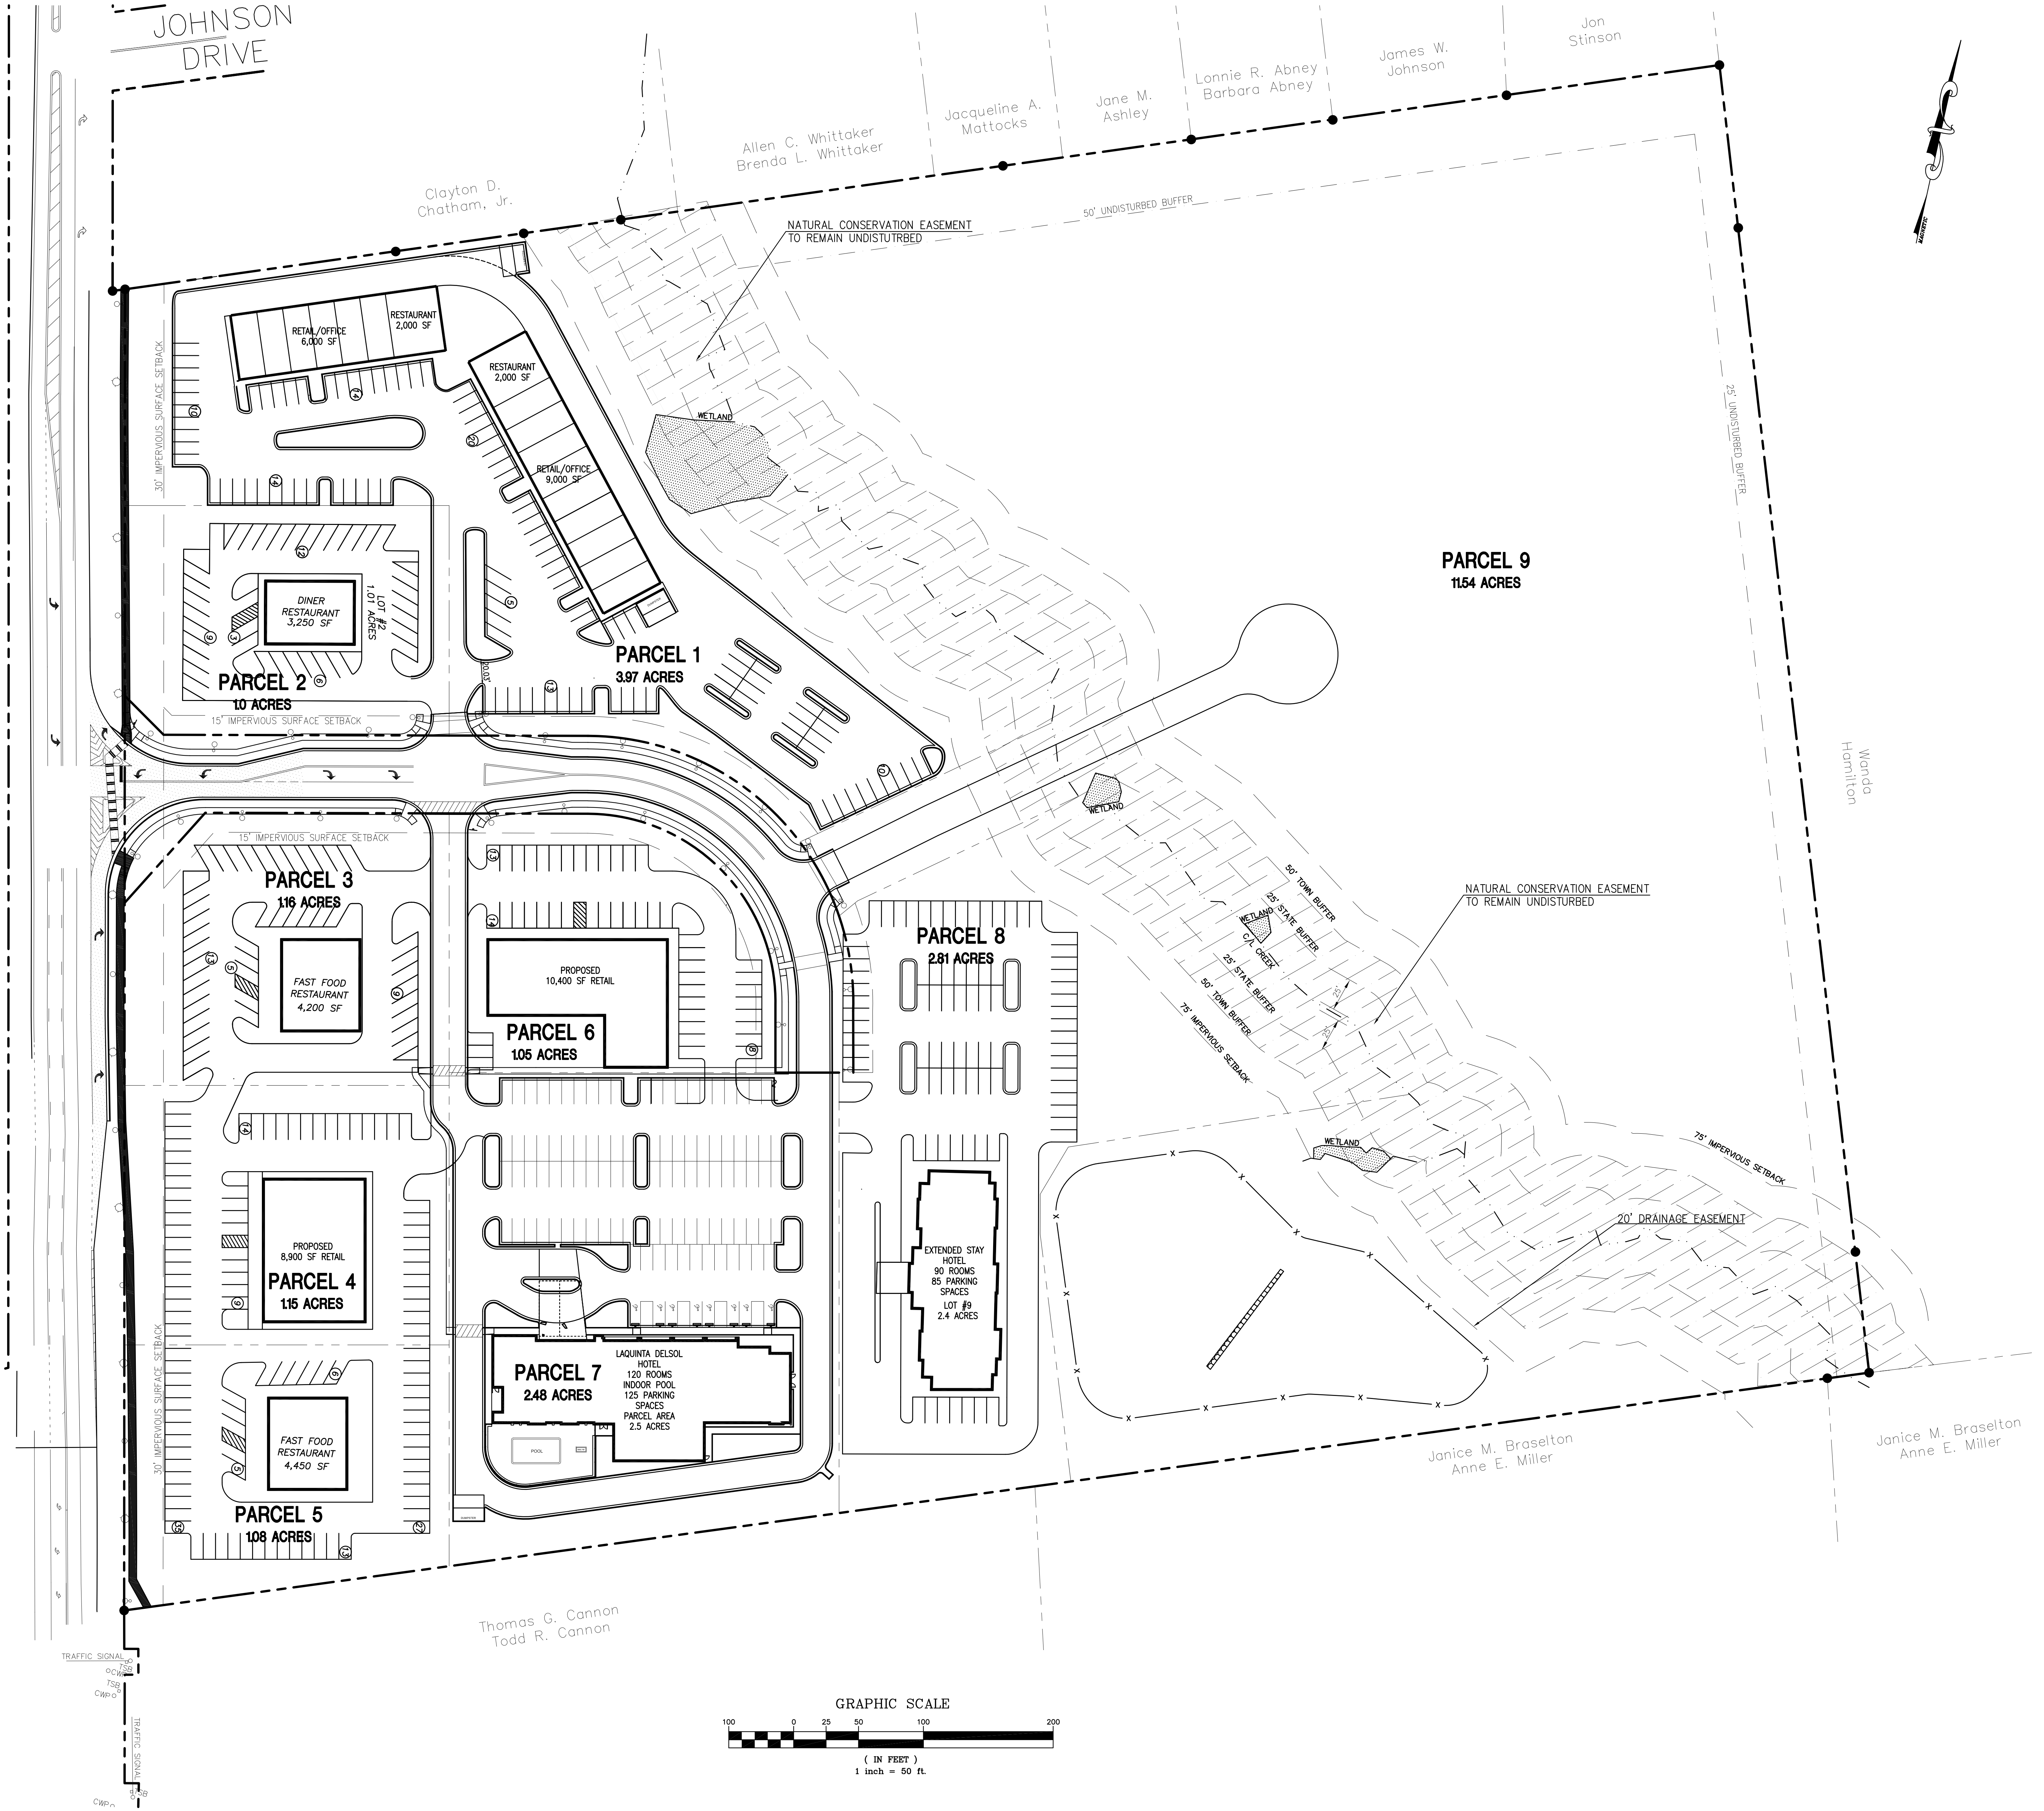

PO BOX 878  
BRASELTON, GA 30017  
BY FAX: 706-624-0519

**BMK & C**  
CONSTRUCTION & ENGINEERING

REVISIONS

NO.	DATE	DESCRIPTION
1	10/29/18	GASNET COMMENTS
2	1/23/17	OWNER REVISIONS
3	06/20/17	FINAL RETIRED CONSTRUCTION SET

CONSTRUCTION PLANS  
FOR:  
**SR 53 RETAIL CENTER**  
GA STATE ROUTE 53  
BRASELTON, GA  
G.M.D. 1765

SHEET TITLE  
**SITE PLAN**  
SHEET NUMBER  
**C-10.0**  
SCALE SEE PLAN  
DATE 2-12-18  
PROJECT NO.