


# NIT NOI PROVISIONS

3 Strickland

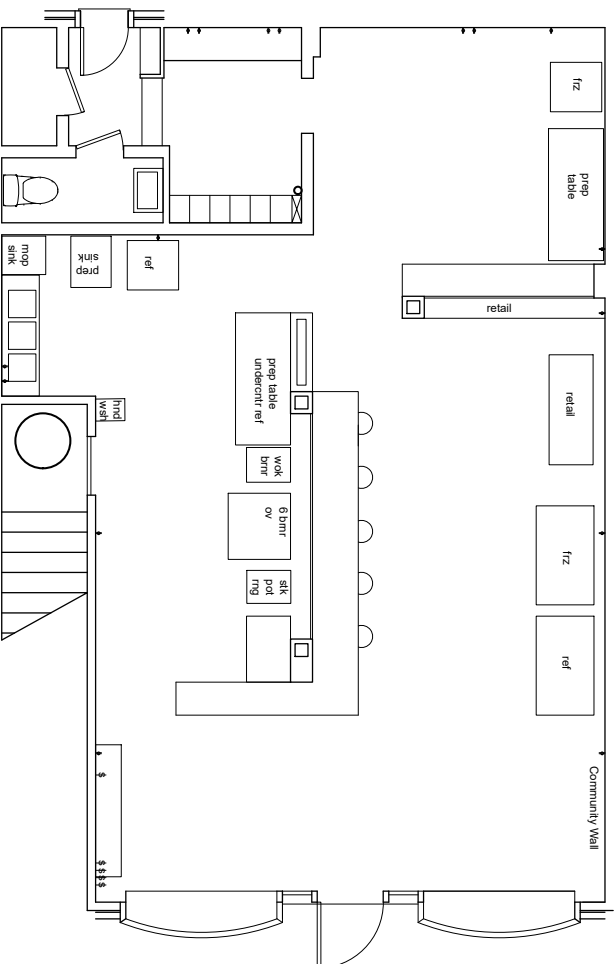

Schematic Design

Schematic  
Floor Plan

SCALE:  
1/2" = 1'-0"  
DATE:  
10 May 21

SHEET NO.:

SK-1