


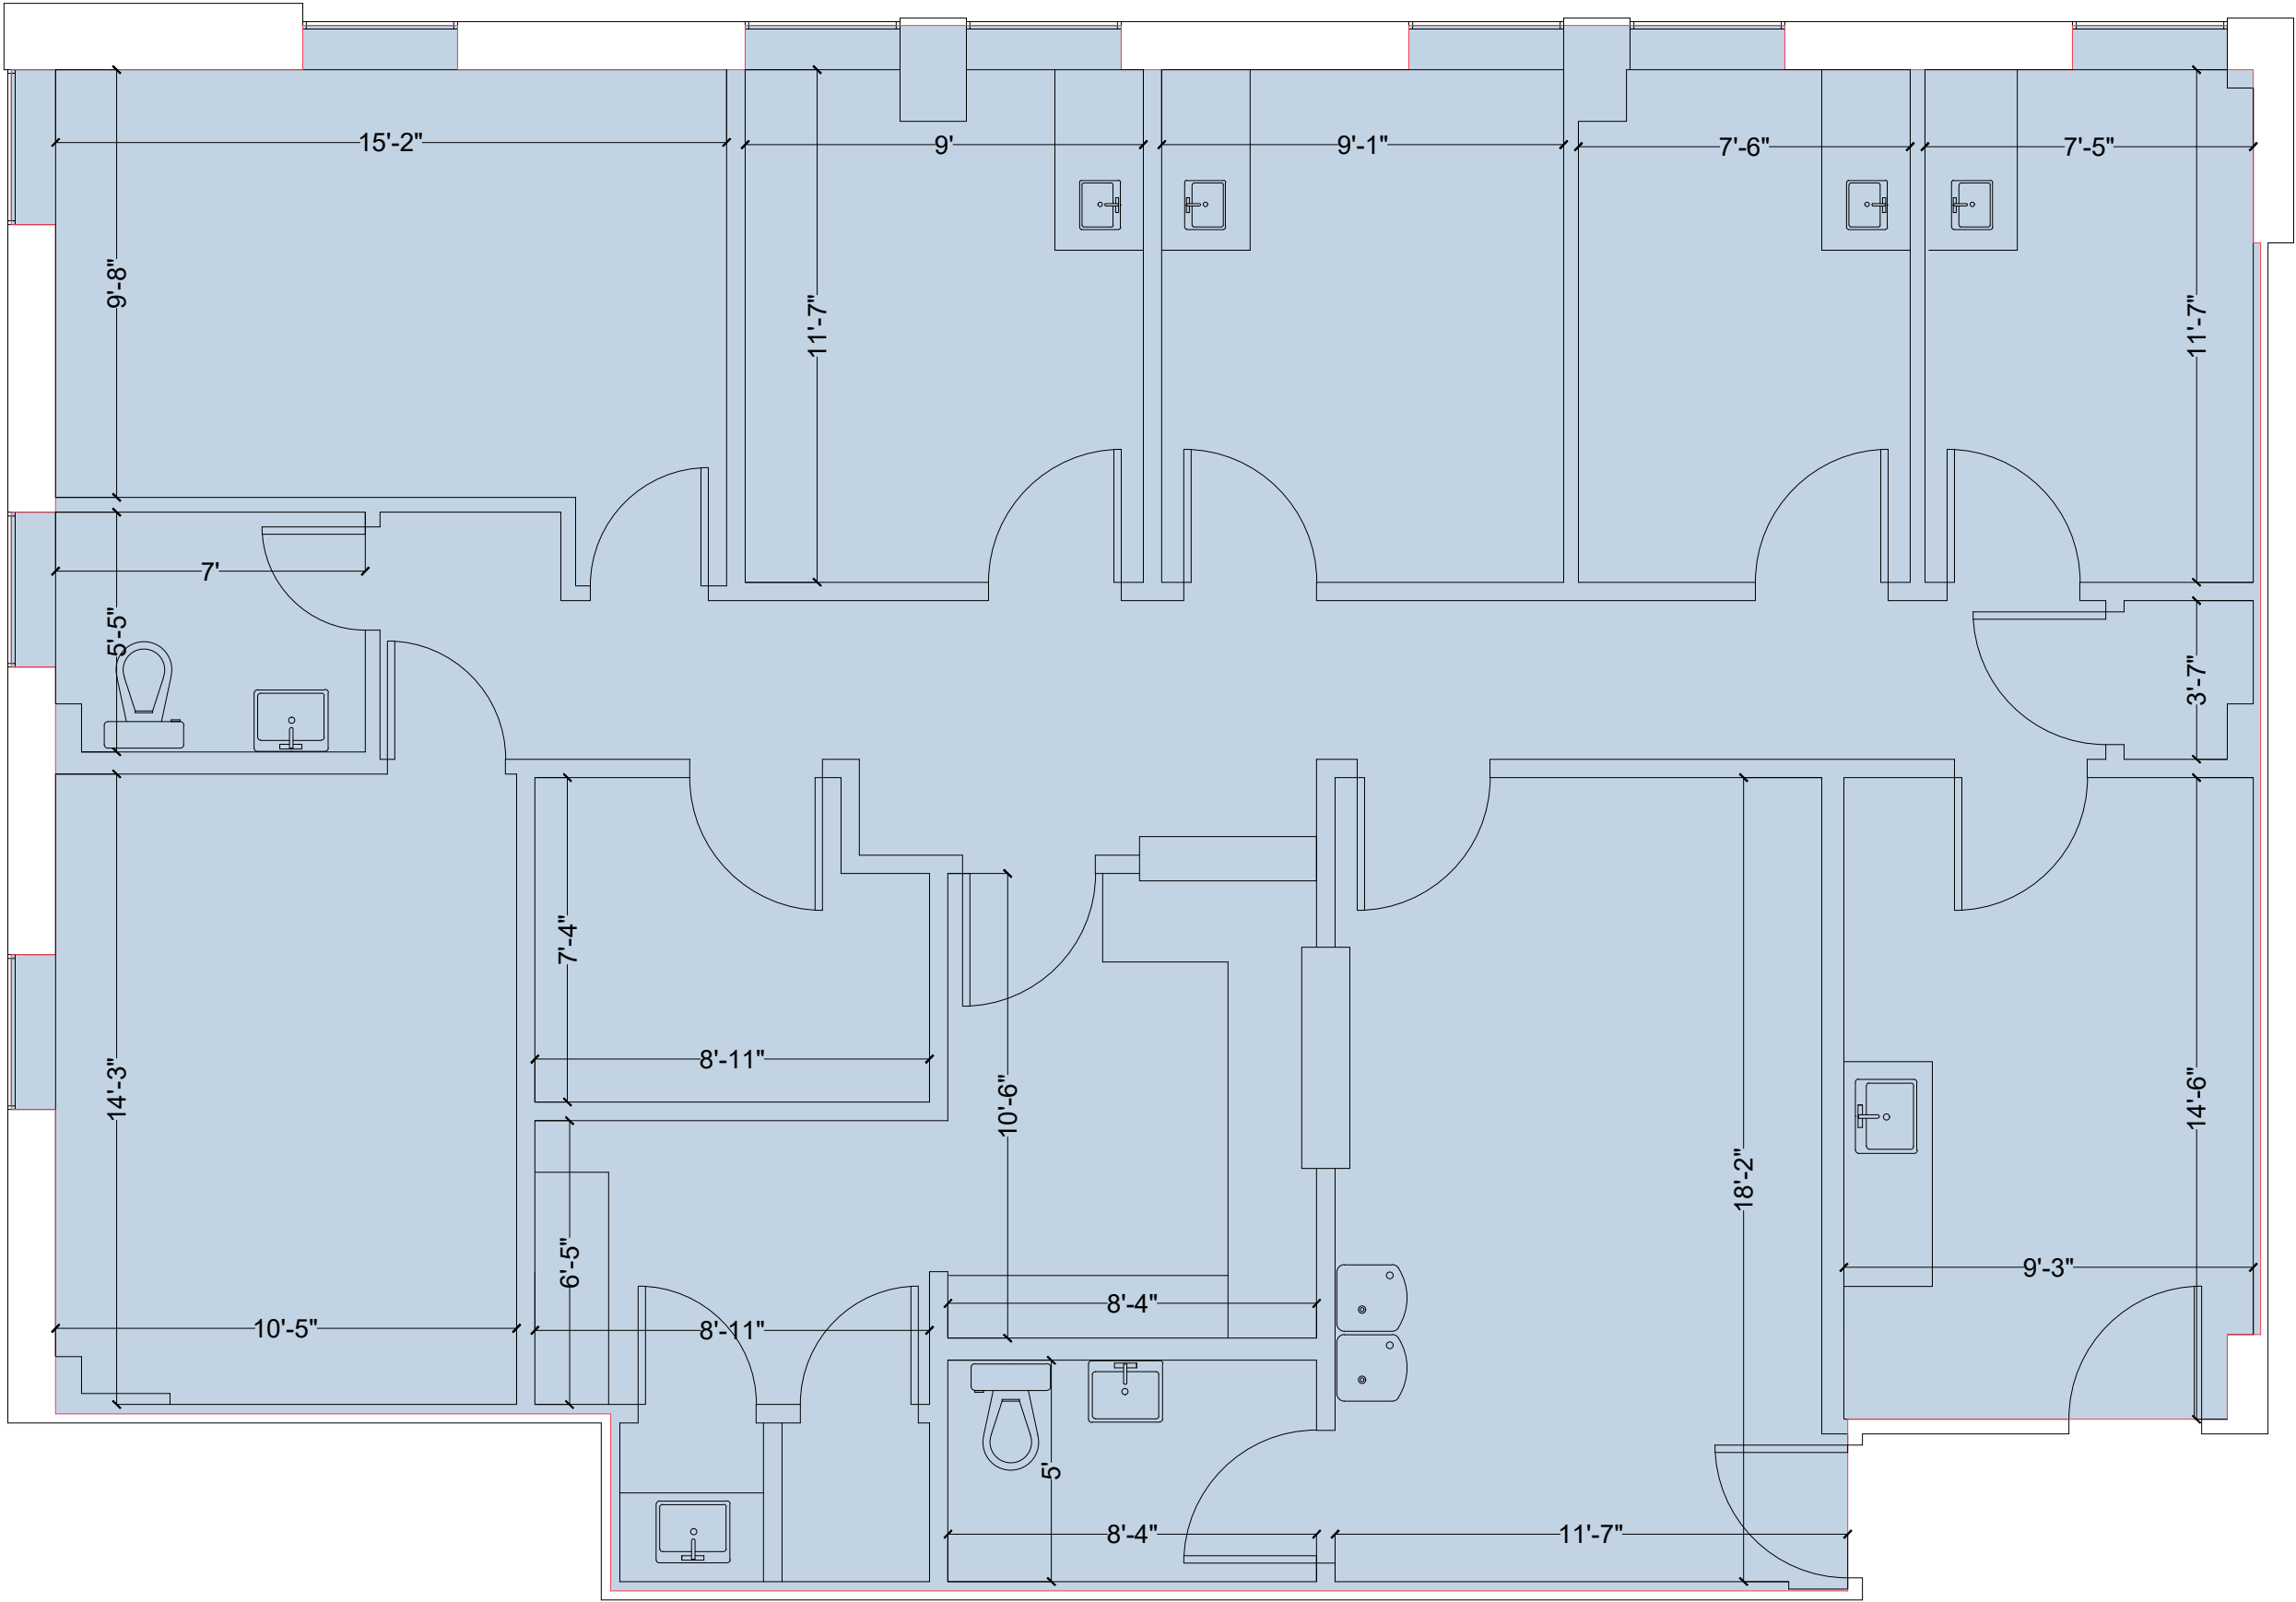

ANSI/BOMA Z65.1 - 2024 Office Standard  
-Suite 200



ATLANTA  
706.623.2384  
ORLANDO  
407.971.8688  
TAMPA  
727.548.9595  
[www.measureDYNAMICS.COM](http://www.measureDYNAMICS.COM)  
PREPARED FOR:

PROJECT NAME:

4700 North Habana Avenue  
Tampa, Florida 34614

PROJECT NUMBER:  
4700NHA2026  
DRAWN BY:  
CS  
CHECKED BY:  
CS  
DATE:  
1/23/2026  
SCALE:  
1/4" INCH = ONE FOOT

SHEET TITLE  
SUITE 200  
FLOOR PLAN  
SHEET NUMBER:

A1.1