



MICHAEL V. TESTA ARCHITECT

a limited liability corp.

701 Tennent Road
Suite 201
Manalapan, NJ 07726
T. 732.972.9177
F. 732.972.9178
www.mvtaarchitect.com

AMERICAN INSTITUTE OF ARCHITECTS
NCARB CERTIFIED

MICHAEL V. TESTA, II
NEW JERSEY 0115796

REVISIONS



▲	
▲	
▲	
▲	
▲	
▲	

ALL REPORTS, DRAWING SPECIFICATIONS, COMPUTER FILES, FIELD DATA, NOTES AND OTHER DOCUMENTS PREPARED BY MICHAEL V. TESTA ARCHITECT, LLC AS INSTRUMENTS OF SERVICE SHALL REMAIN THE PROPERTY OF THE DESIGN PROFESSIONAL MICHAEL V. TESTA ARCHITECT, LLC. SHALL RETAIN ALL COMMON LAW, STATUTORY AND OTHER RESERVED RIGHTS, INCLUDING WITHOUT LIMITATION, THE COPYRIGHT THEREOF.

PROPOSED NEW MEDICAL BUILDING FOR:
45 ROUTE 522, LLC
45 ROUTE 522
MARLBORO, NEW JERSEY
PROPOSED FLOOR PLANS

DATE ISSUED: 12. 16. 19
SCALE: As Noted
DRAWN BY: NMG
CHECKED BY: MVT2
FILE NAME: 19 - MARLBORO MED.
PROJECT NUMBER: 1962

PB-1

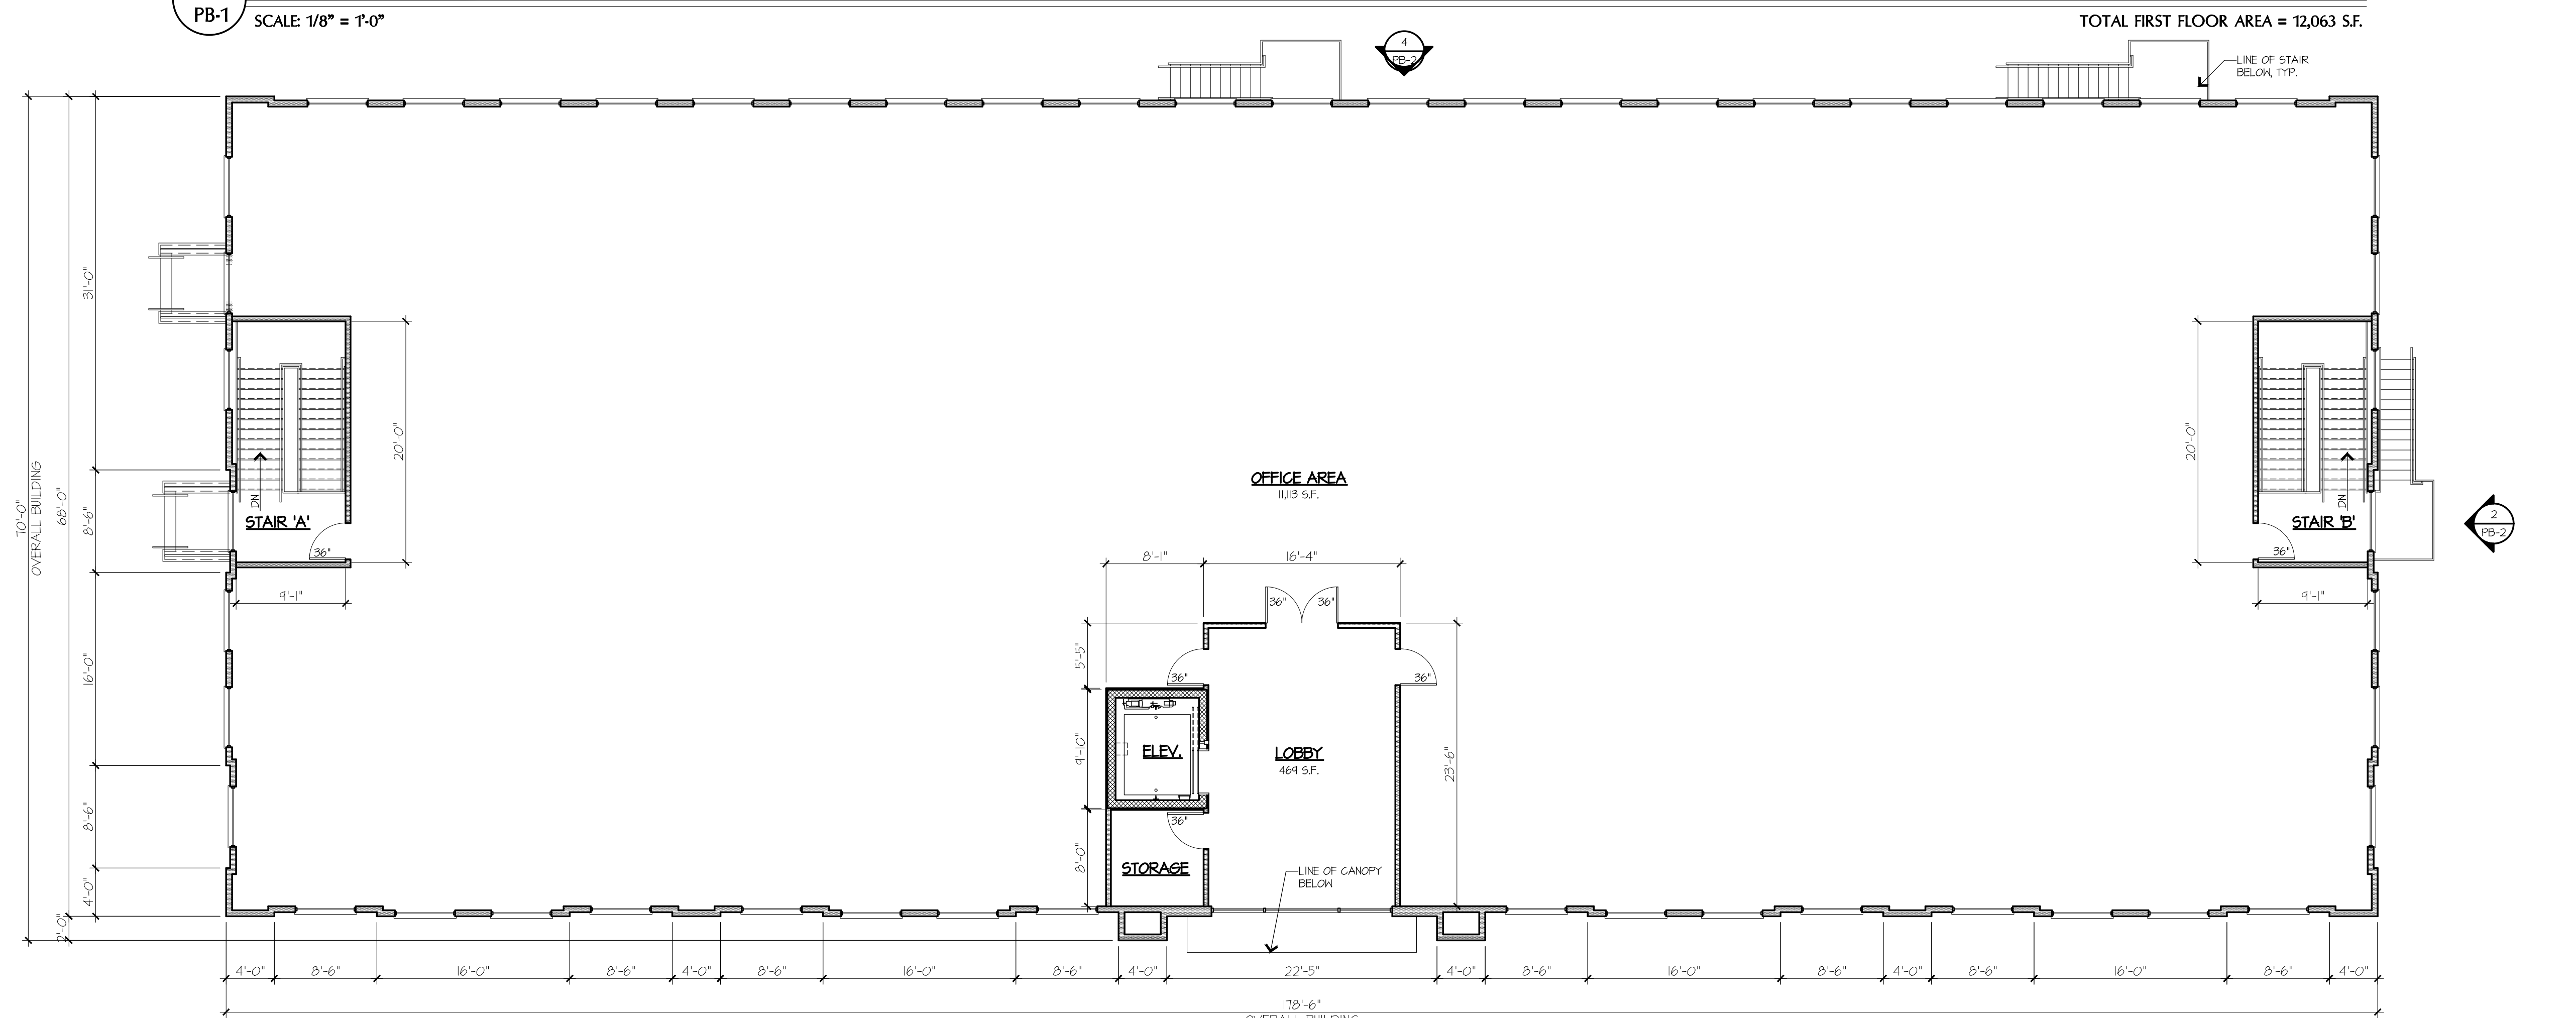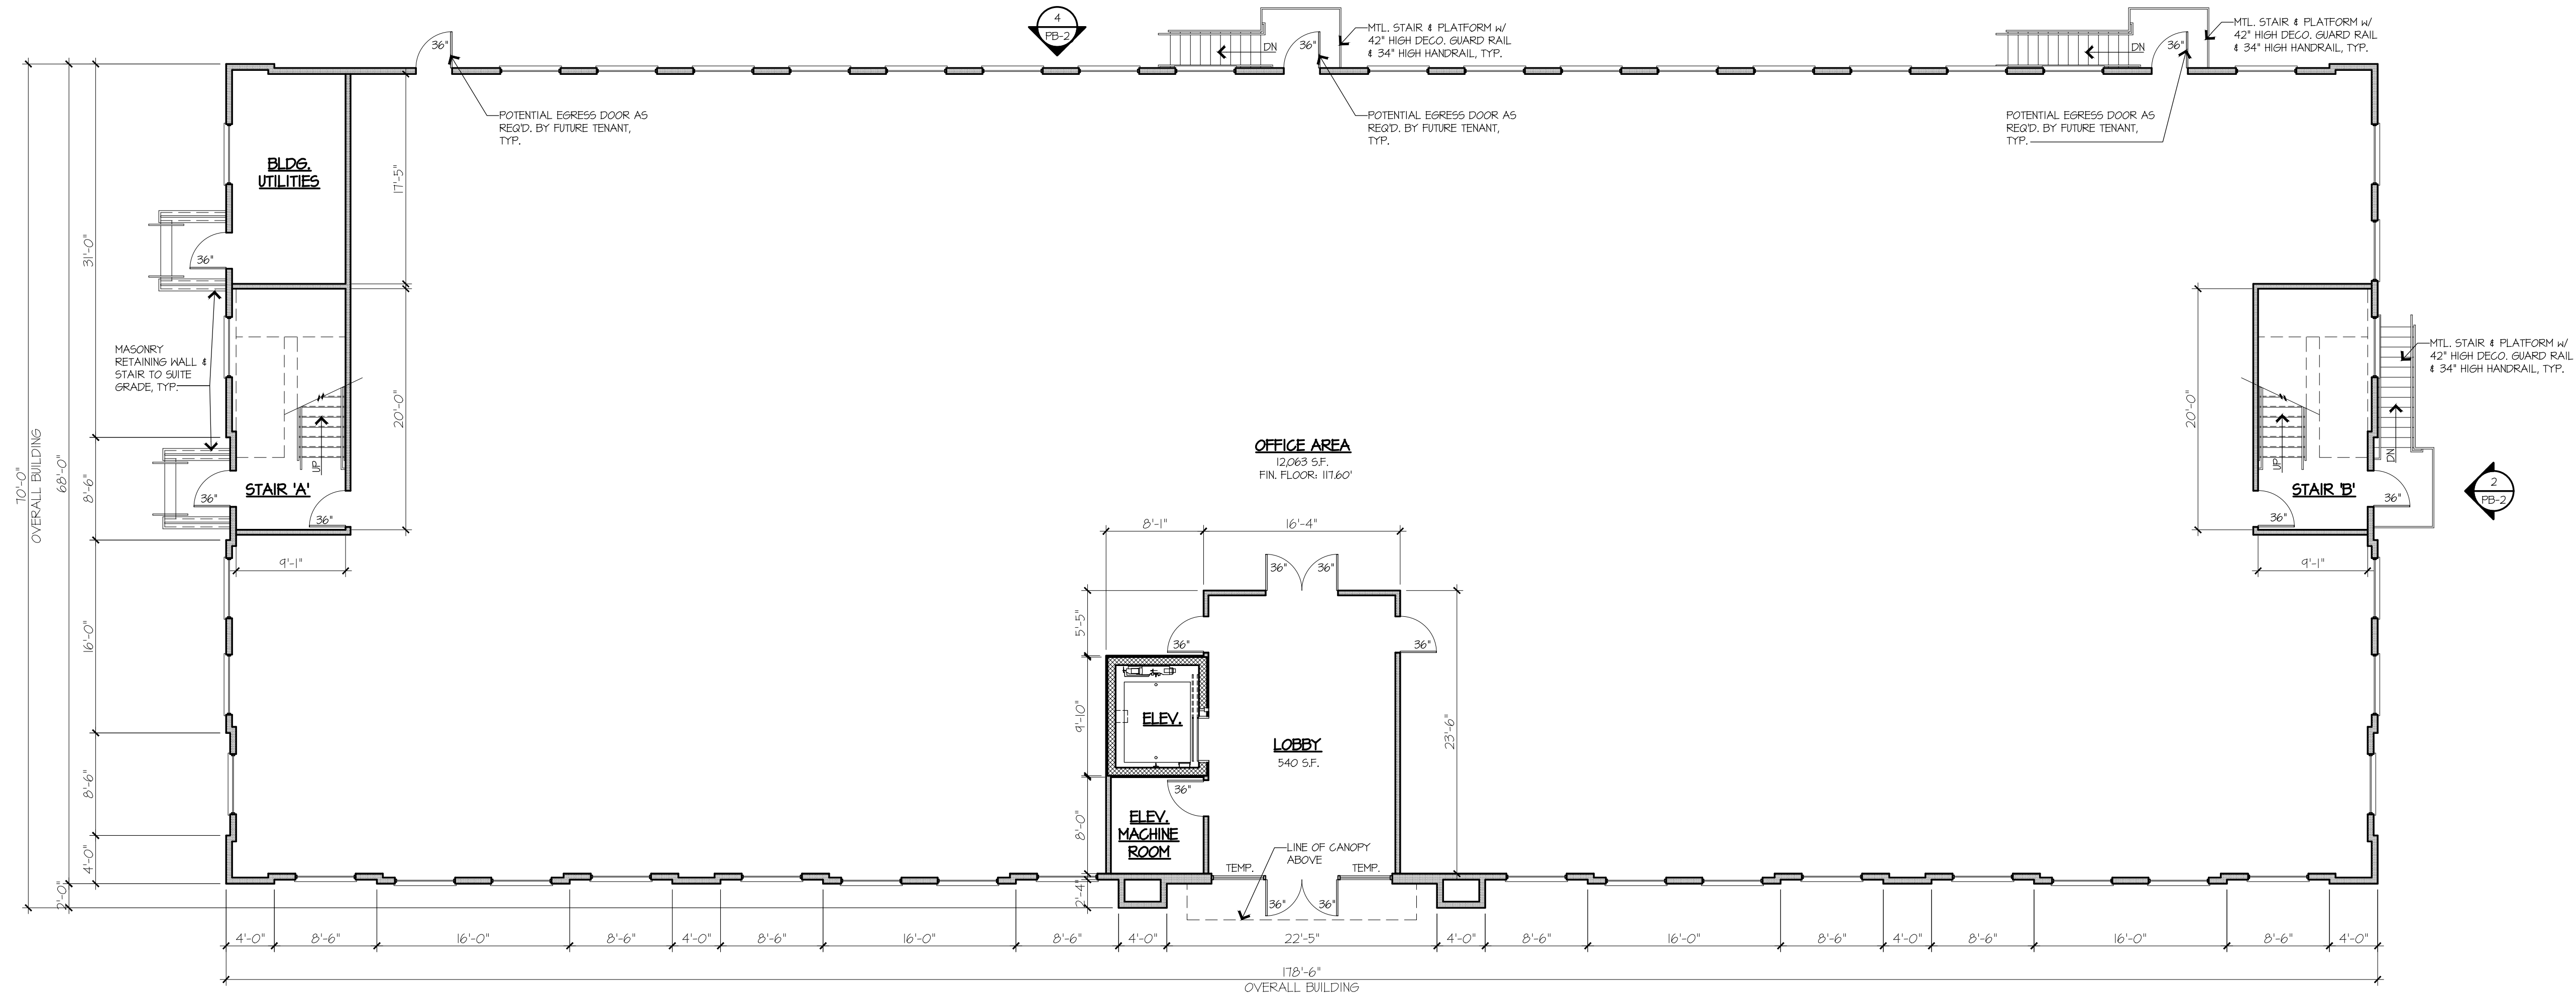



MICHAEL V. TESTA ARCHITECT

a limited liability corp.

701 Tenth Road Suite 201 Manalapan, NJ 07726 T. 732.972.9177 F. 732.972.9178 www.mvtesta.com

AMERICAN INSTITUTE OF ARCHITECTS NCARB CERTIFIED

MICHAEL V. TESTA, II NEW JERSEY AT 19796

REVISIONS

Table with 2 columns: Description, Status. Contains 5 rows of revision markers.

ALL REPORTS, DRAWING SPECIFICATIONS, COMPUTER FILES, FIELD DATA, NOTES AND OTHER DOCUMENTS PREPARED BY MICHAEL V. TESTA ARCHITECT, LLC AS INSTRUMENTS OF SERVICE SHALL REMAIN THE PROPERTY OF THE DESIGN PROFESSIONAL MICHAEL V. TESTA ARCHITECT, LLC. STATUTORY AND OTHER RESERVED RIGHTS, INCLUDING WITHOUT LIMITATION, THE COPYRIGHT THEREOF.

PROPOSED NEW MEDICAL BUILDING FOR: 45 ROUTE 522, LLC MALDENBORO, NEW JERSEY 45 ROUTE 522 PROPOSED ELEVATIONS


DATE ISSUED: 12.16.19 SCALE: As Noted DRAWN BY: NMG CHECKED BY: MVT2 FILE NAME: 19 - MARLBORO MED. PROJECT NUMBER: 1962

PB-2




1 PROPOSED FRONT ELEVATION SCALE: 1/8" = 1'-0"

PARKING LOT (MONMOUTH COUNTY RT. 520)

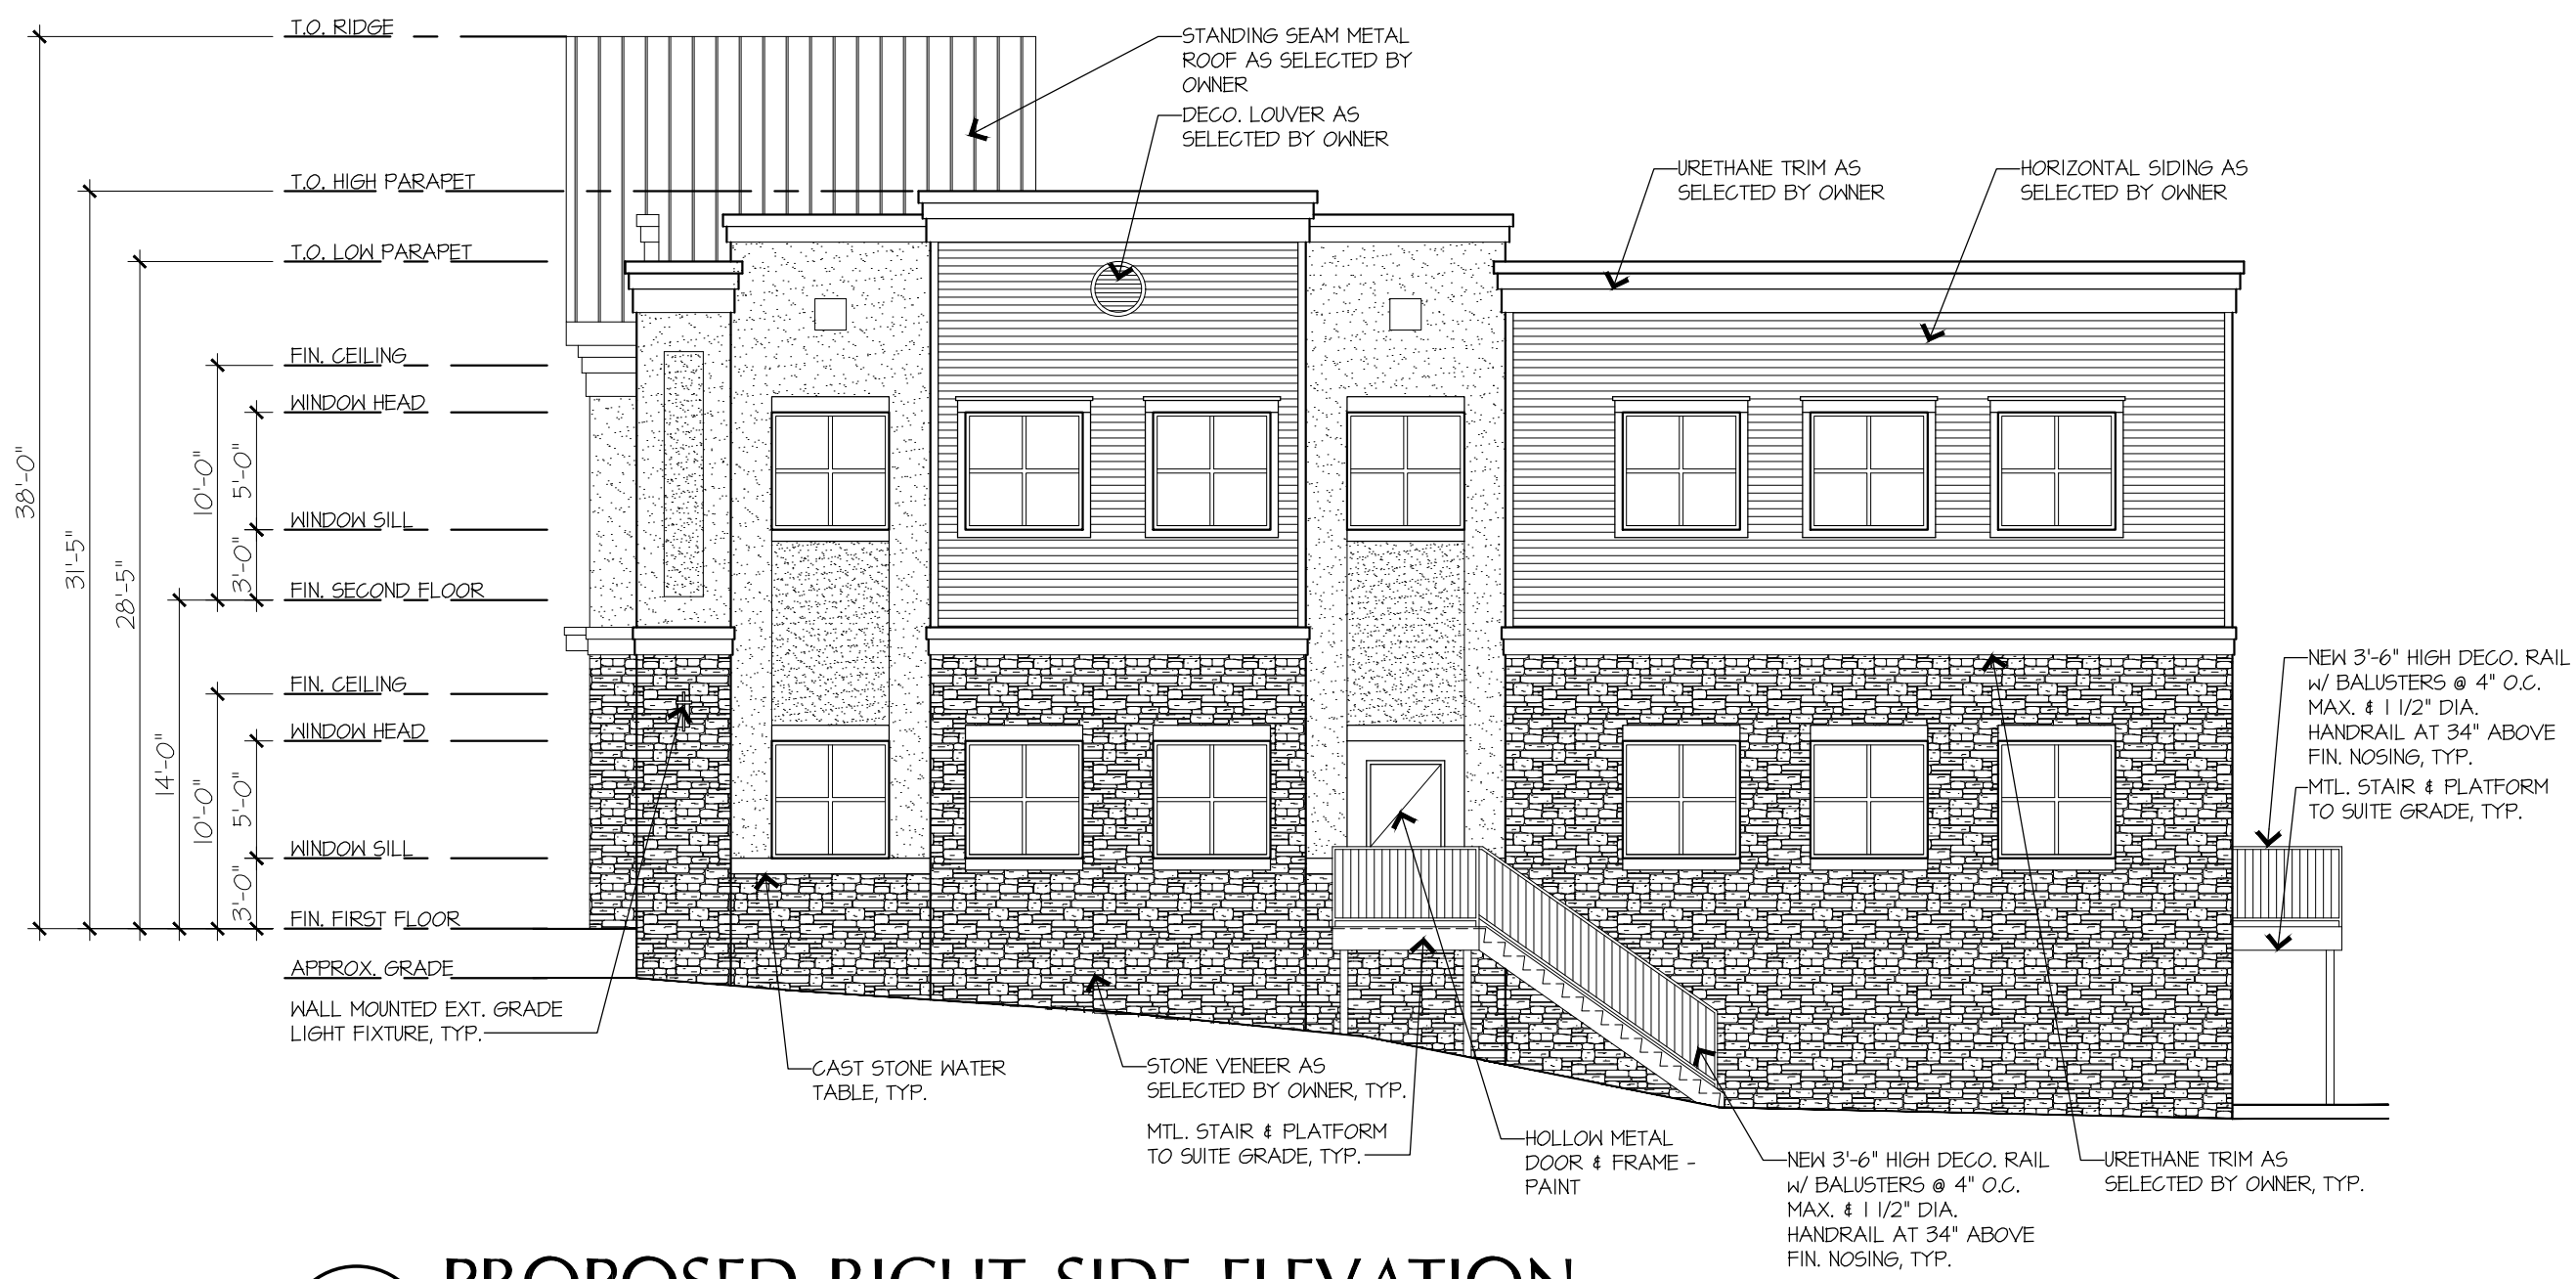


2 PROPOSED RIGHT SIDE ELEVATION SCALE: 1/8" = 1'-0"

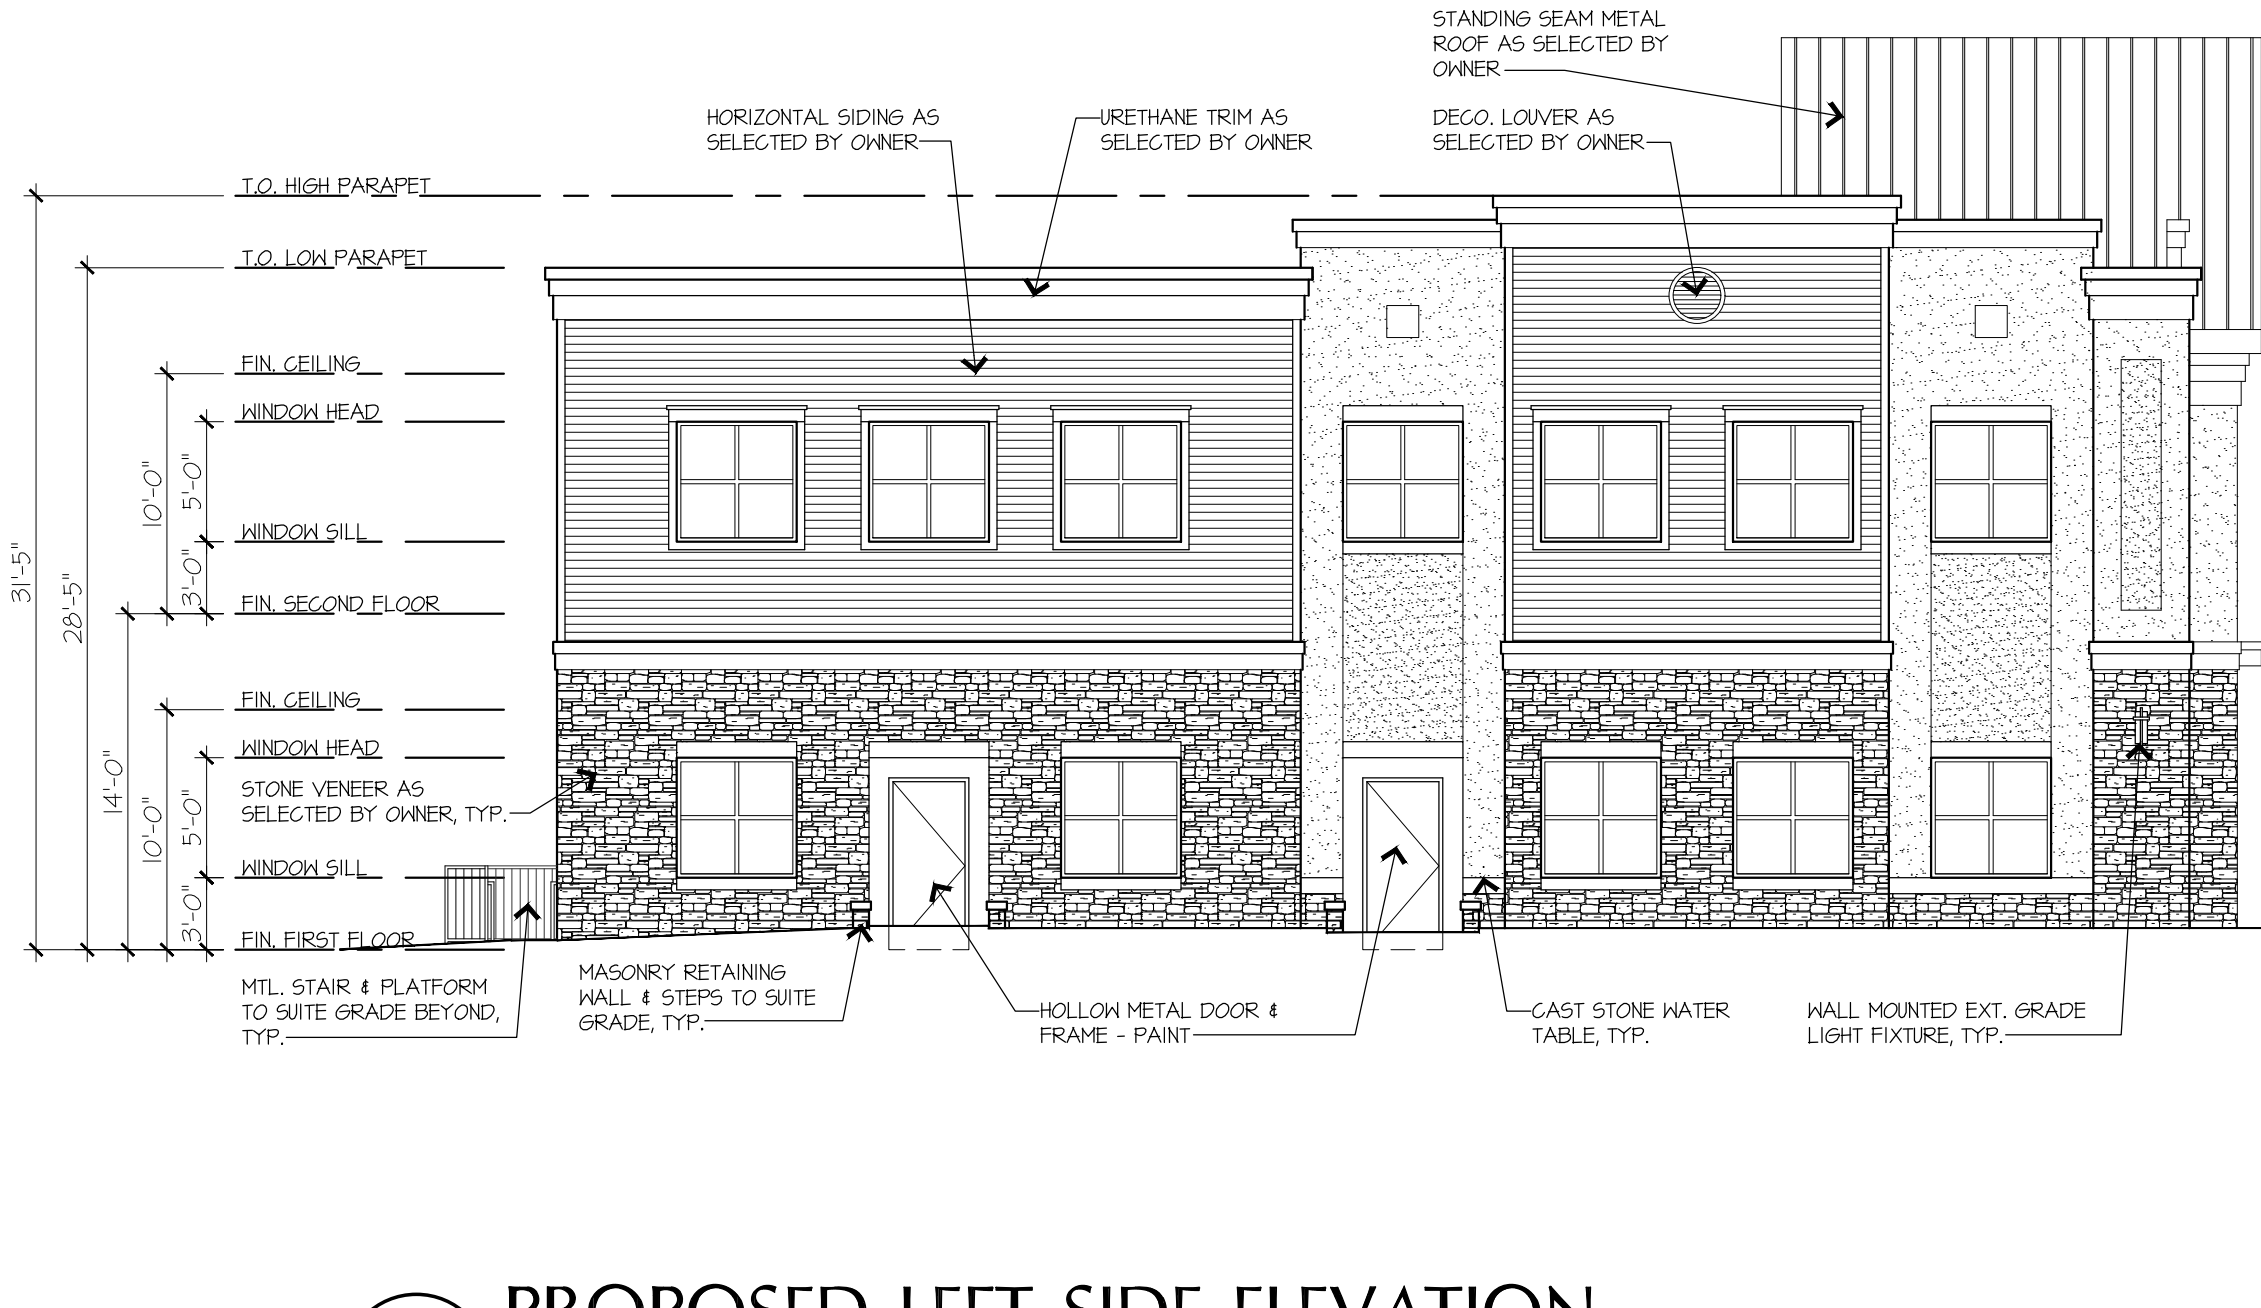

3 PROPOSED LEFT SIDE ELEVATION SCALE: 1/8" = 1'-0"

FACING NEW ADJ. OFFICE BLDG.

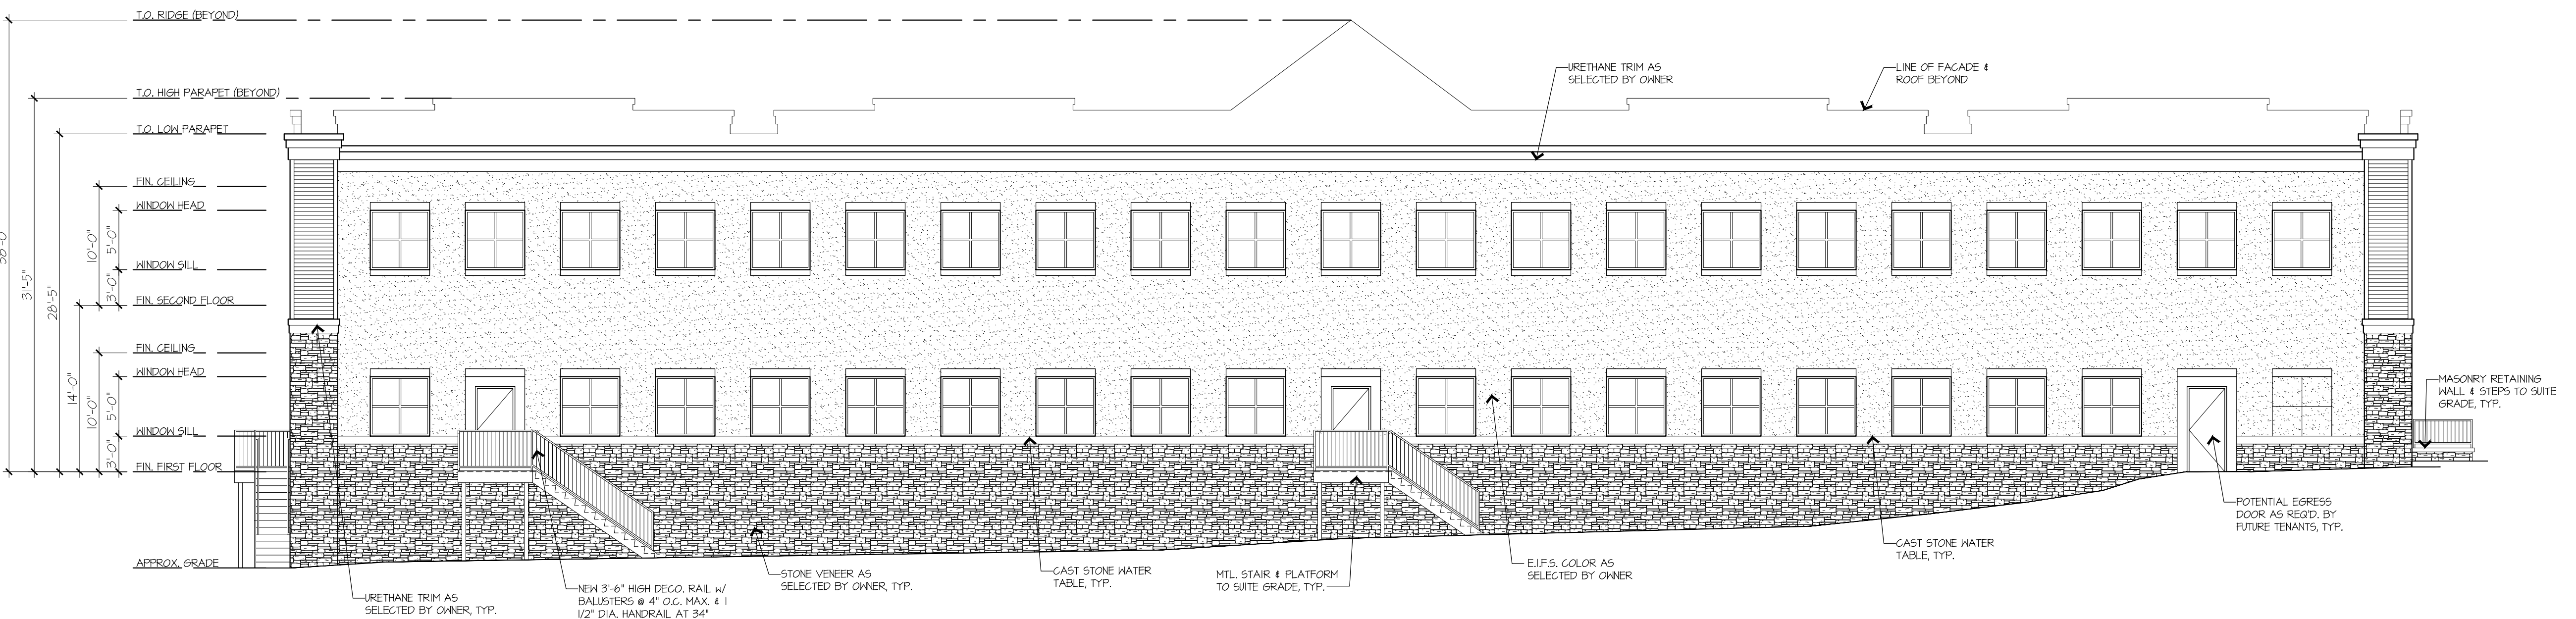

4 PROPOSED REAR ELEVATION SCALE: 1/8" = 1'-0"