
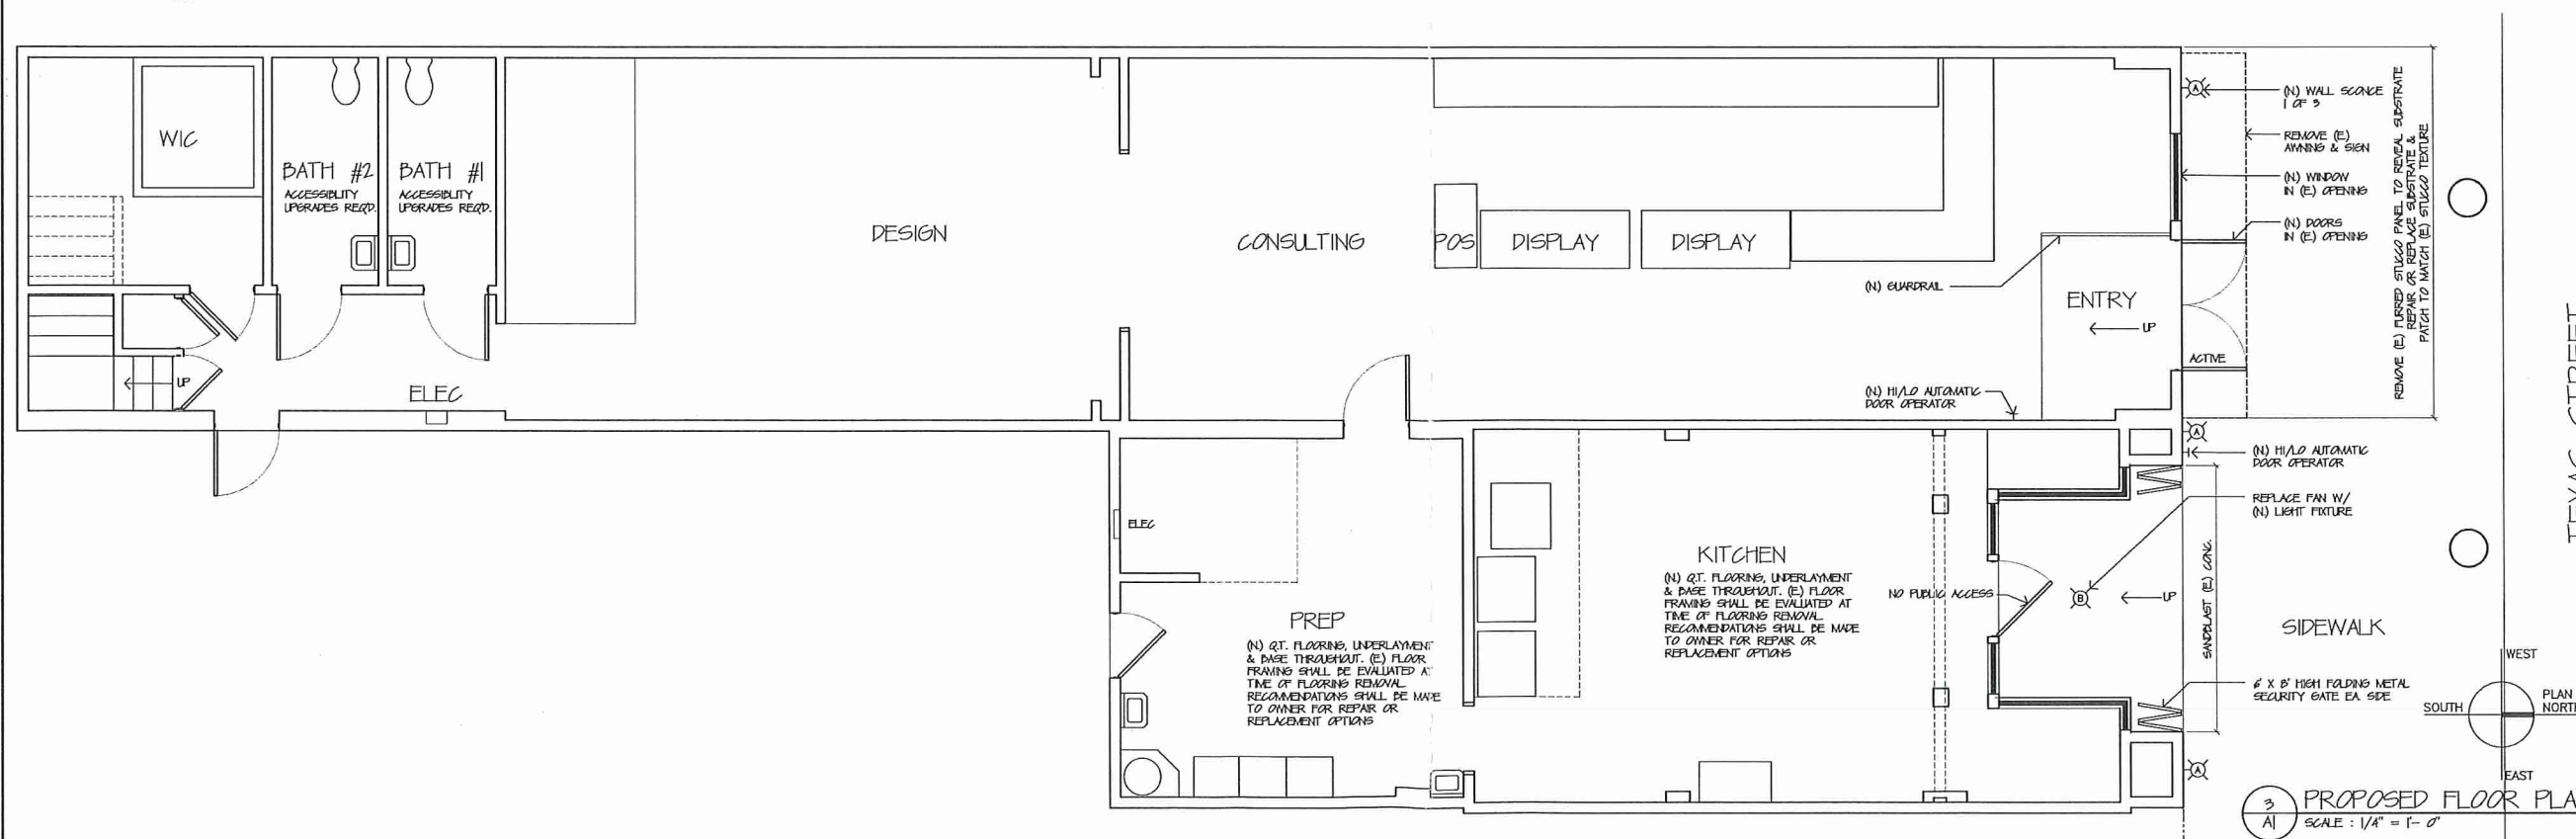
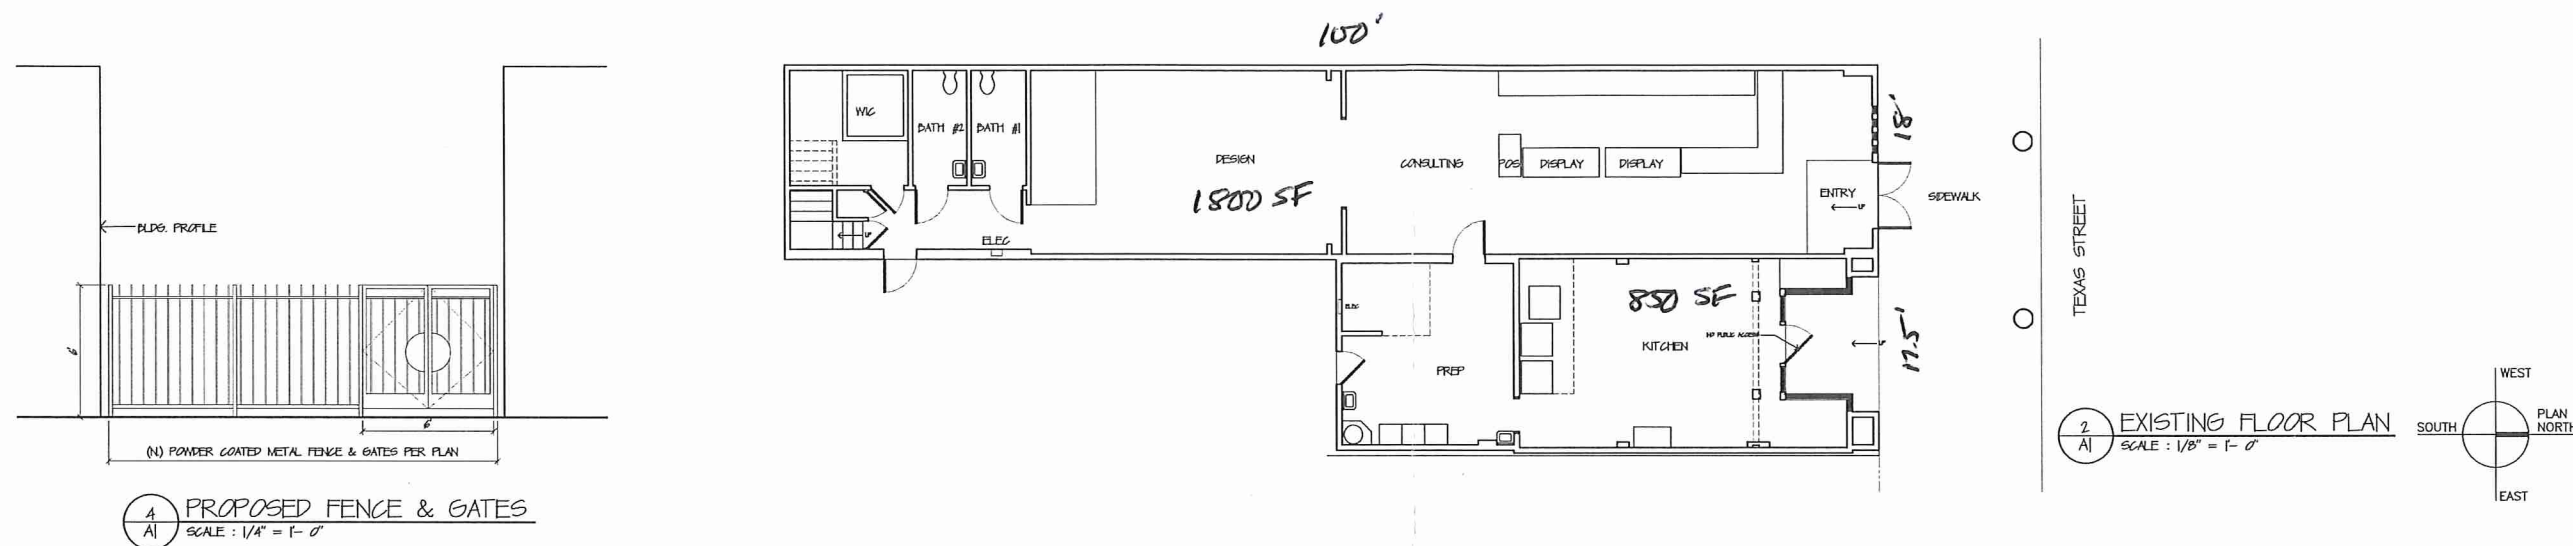


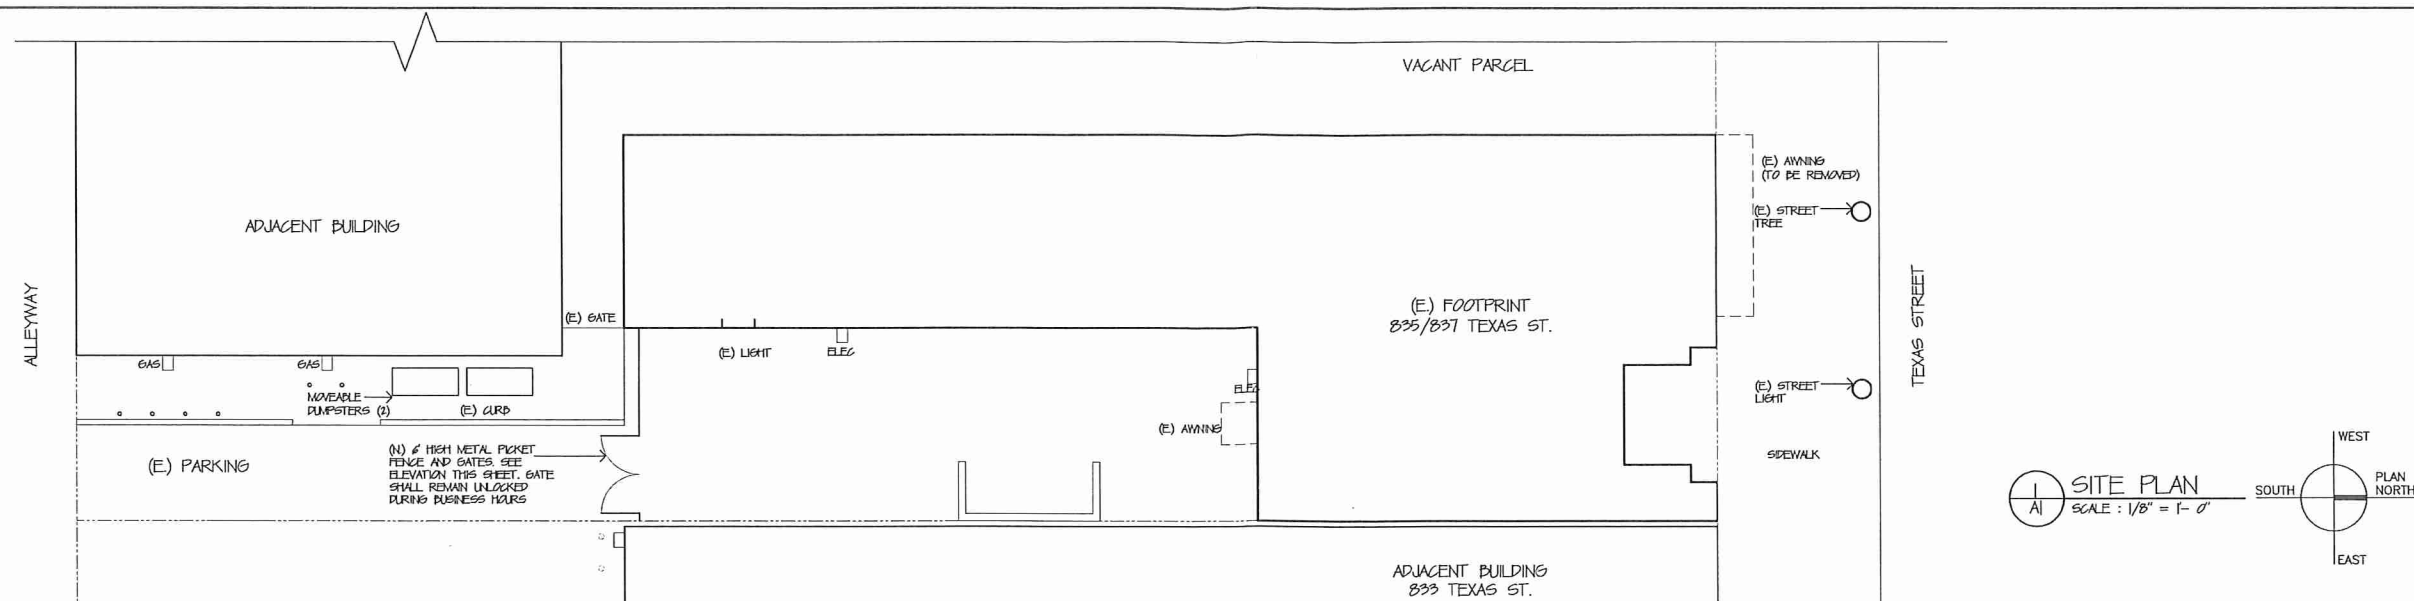

Revisions:

Progress Print Dates:

OWNER 7/30/23

CITY 8/1/23

DESIGN REVIEW 9/13/23

REVISED DESIGN REVIEW 3/28/24

Title:

Facade & Interior Improvements for:

FAMOUS CREATIONS

835 & 837 Texas St
Fairfield, CA 94804

SITE PLAN
FLOOR PLANS
FENCE ELEVATION

Date: 7/30/23 Sheet: _____

Drawn By: PP **A1**

ROBERT W. PETTERSON
ARCHITECTURE & PLANNING

2308 Orleans Drive
Pinole, CA 94564

510-724-2606
rwpettersen@gmail.com