




— NORTH ELEVATION (RIGHT SIDE)  
 1/8" = 1'-0"

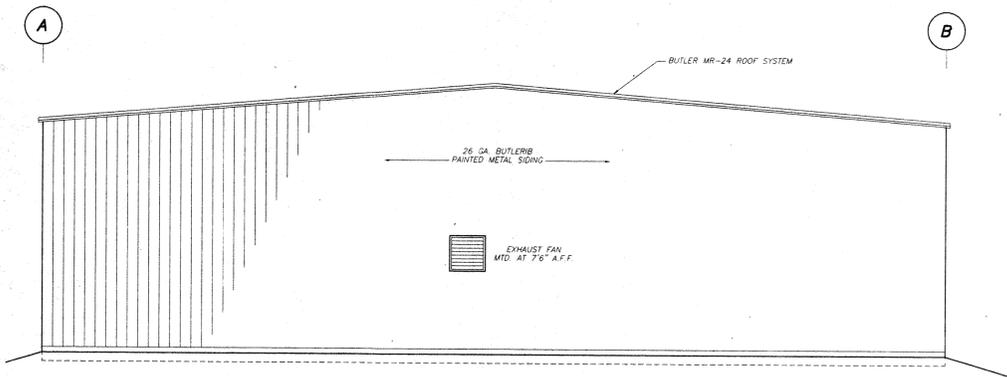

— WEST ELEVATION (REAR)  
 1/8" = 1'-0"

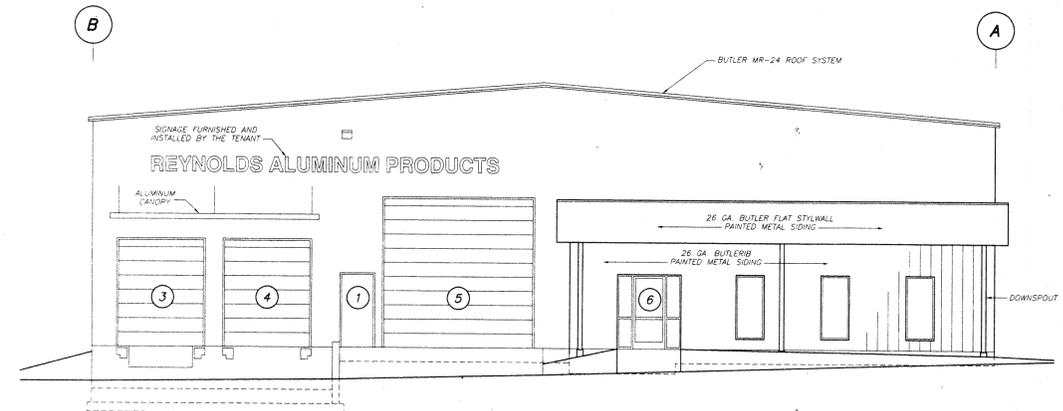

— EAST ELEVATION (FRONT)  
 1/8" = 1'-0"

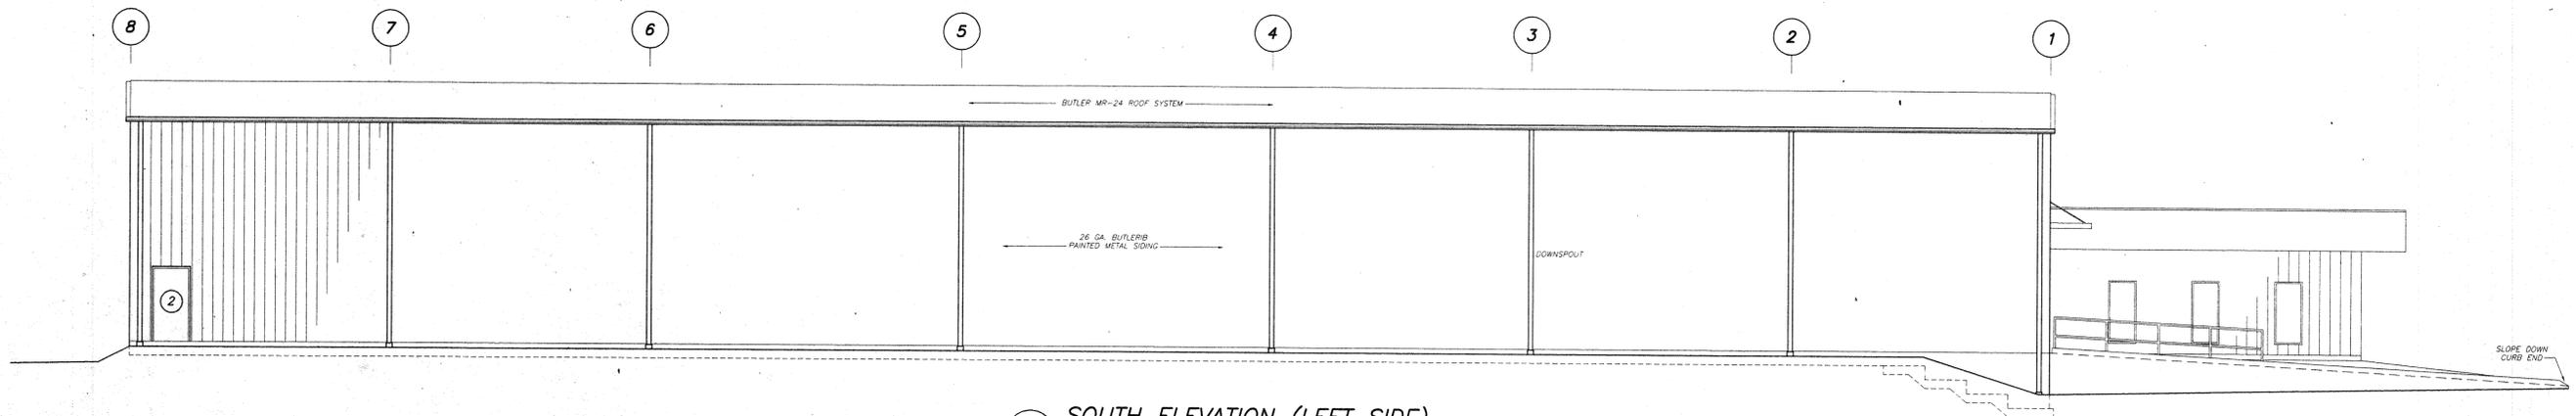

— SOUTH ELEVATION (LEFT SIDE)  
 1/8" = 1'-0"

description:  
 ISSUED FOR PERMITTING  
 date:  
 4/29/96



HUDSON  
 BROTHERS  
 CONSTRUCTION COMPANY



date:  
 drawn:  
 checked:  
 scale:

WAREHOUSE FACILITY FOR  
 ALDRIDGE / MAZINGO  
 KINSTON, NORTH CAROLINA

A2  
 SHEET

This drawing and the design shown are the property of Hudson Brothers Construction Company. Reproduction or use of this drawing without our written consent is prohibited.

Revisions