




**FIRST FLOOR PLAN**  
 SCALE: 1/4" = 1'-0"

**ARTHUR NERBAS**  
 A.I.A.  
 PROFESSIONAL ARCHITECT  
 3710 CREDITSTONE WAY N.E.  
 MARIETTA, GEORGIA 30068  
 PHONE: 404.966.9977  
 ART@ARTHURNERBASARCH.COM




**Cadd assistance corporation**  
1800 Peachtree  
 Atlanta, GA 30309  
 Phone: 404.525.4400  
 Fax: 404.525.4401

**ENTERPRISE COMMERCIAL  
 CONDOS: EAST COBB**  
 2515 EAST PIEDMONT ROAD  
 MARIETTA, GEORGIA 30062  
 2501 EAST PIEDMONT ROAD  
 MARIETTA, GEORGIA 30062  
 PHONE: 404.786.3732  
 FAX: 770.674.4401




REV.	DATE
01	06/06/07
02	06/06/07

PROJECT NO.	07-2515
DRAWN BY:	SAH
CHECKED BY:	APN
DATE:	04/02/07
REVISIONS	
NUMBER	DATE

SHEET CONTENTS:  
**FIRST FLOOR PLAN**

SHEET NUMBER:  
**A1-01**

The floor plan is subject to errors and/or omissions and may not be drawn to scale. No warranty or representation, expressed or implied, is made as to the accuracy of the information contained herein.

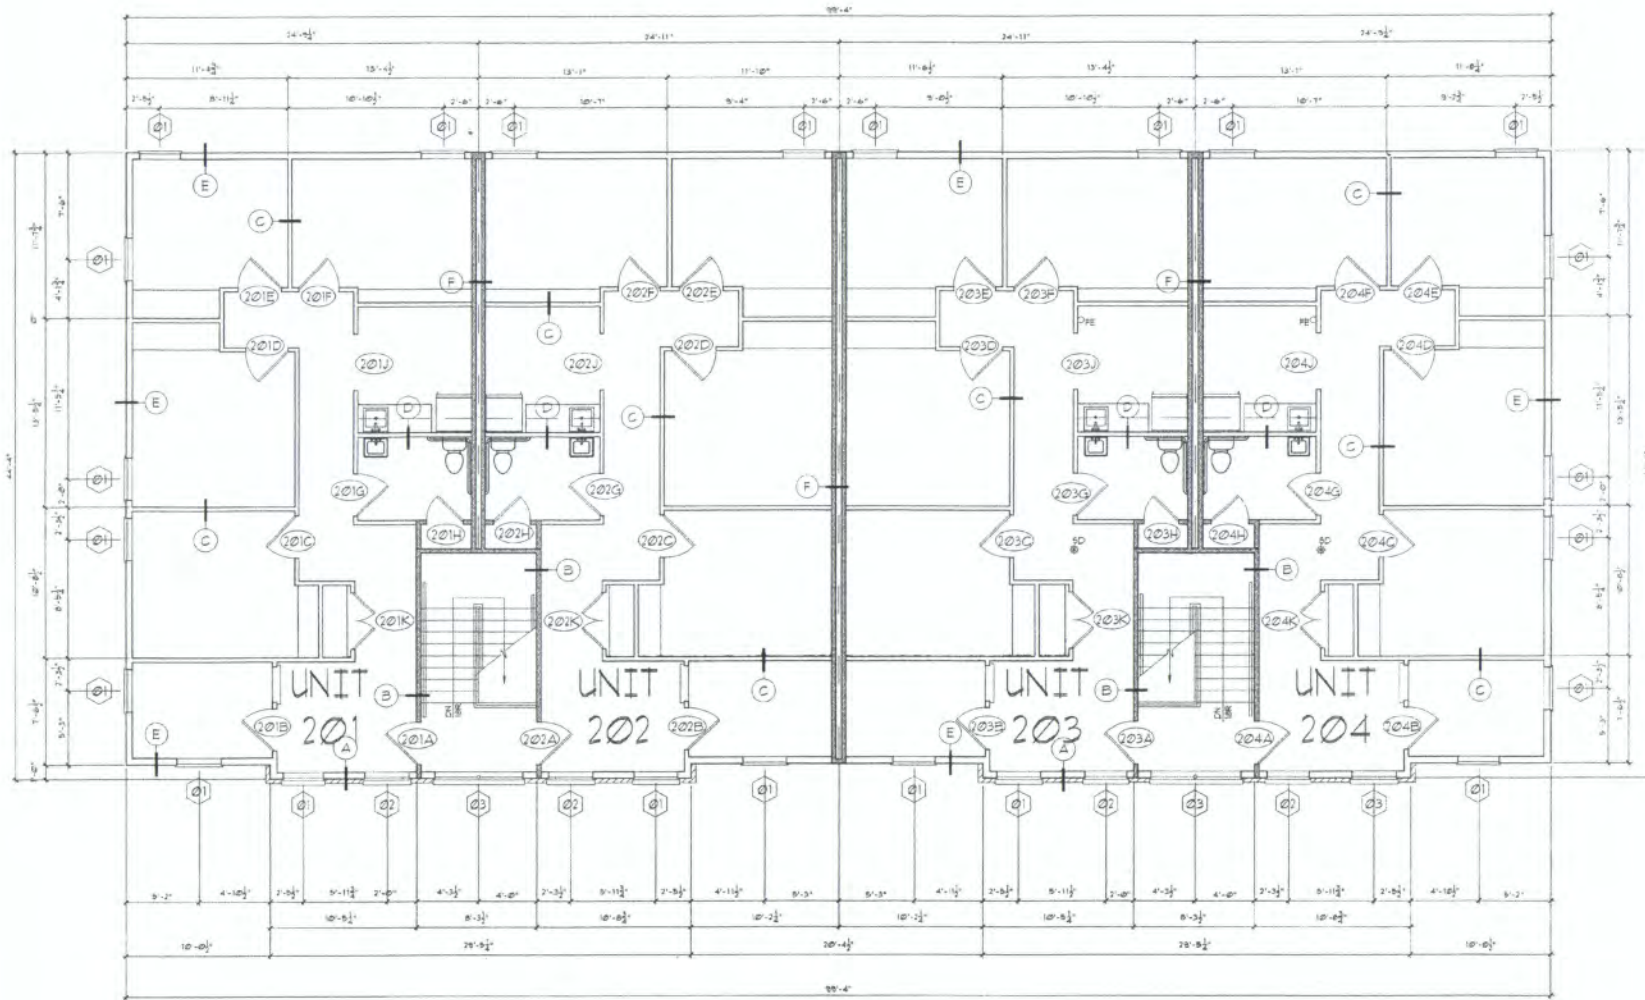

1 SECOND FLOOR PLAN  
A1-02 SCALE: 1/4" = 1'-0"

ARTHUR NERBAS  
A.L.A.  
PROFESSIONAL ARCHITECT  
3710 CHESTNUT WAY N.E.  
MARIETTA, GEORGIA 30068  
PHONE: 404.966.9797  
ART@NERBASARCHITECT.COM

Cadd  
assistance  
corporation

ENTERPRISE COMMERCIAL  
CONDOS: EAST COBB  
2515 EAST PIEDMONT ROAD  
MARIETTA, GEORGIA 30062  
2501 EAST PIEDMONT ROAD  
MARIETTA, GEORGIA 30062  
PHONE: 404.786.3732  
FAX: 770.674.4401

**Veridine**  
BUILDERS


PRINTING:  
SET DATE:  
CHECKED DATE: 02/10/07  
REVISION DATE: 02/10/07  
DISCLOSE

PROJECT NO: 07-2015  
DRAWN BY: SJA  
CHECKED BY: APR  
DATE: 04/12/07  
REVISIONS:  
NUMBER DATE


SHEET CONTENTS:  
SECOND FLOOR PLAN

SHEET NUMBER:  
A1-02


The floor plan is subject to errors and/or omissions and may not be drawn to scale. No warranty or representation, expressed or implied, is made as to the accuracy of the information contained herein.

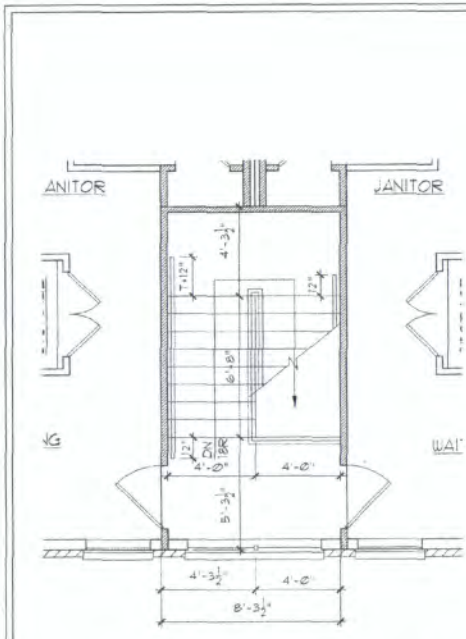


4 2ND FLR STAIR PLAN  
 A3-01 SCALE: 3/8" = 1'-0" OTHER SIDE MIRRORED

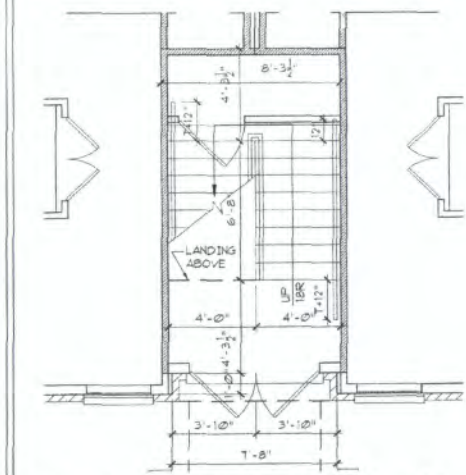

3 1ST FLR STAIR PLAN  
 A3-01 SCALE: 3/8" = 1'-0" OTHER SIDE MIRRORED

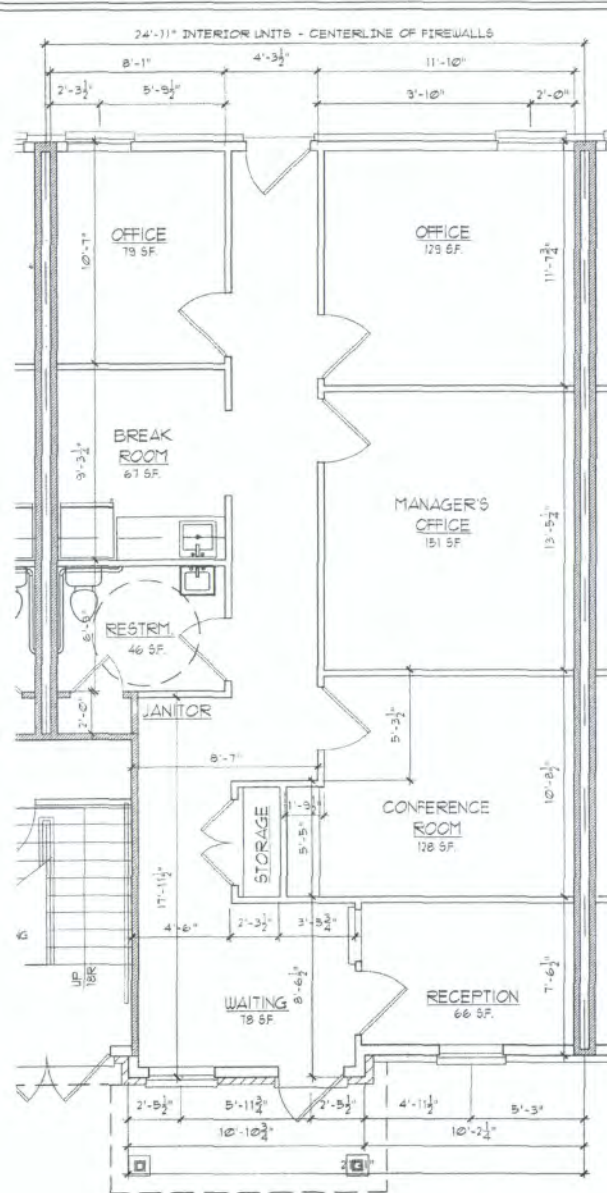

2 CENTER UNIT PLAN (1005 S.F.)  
 A3-01 SCALE: 3/8" = 1'-0"

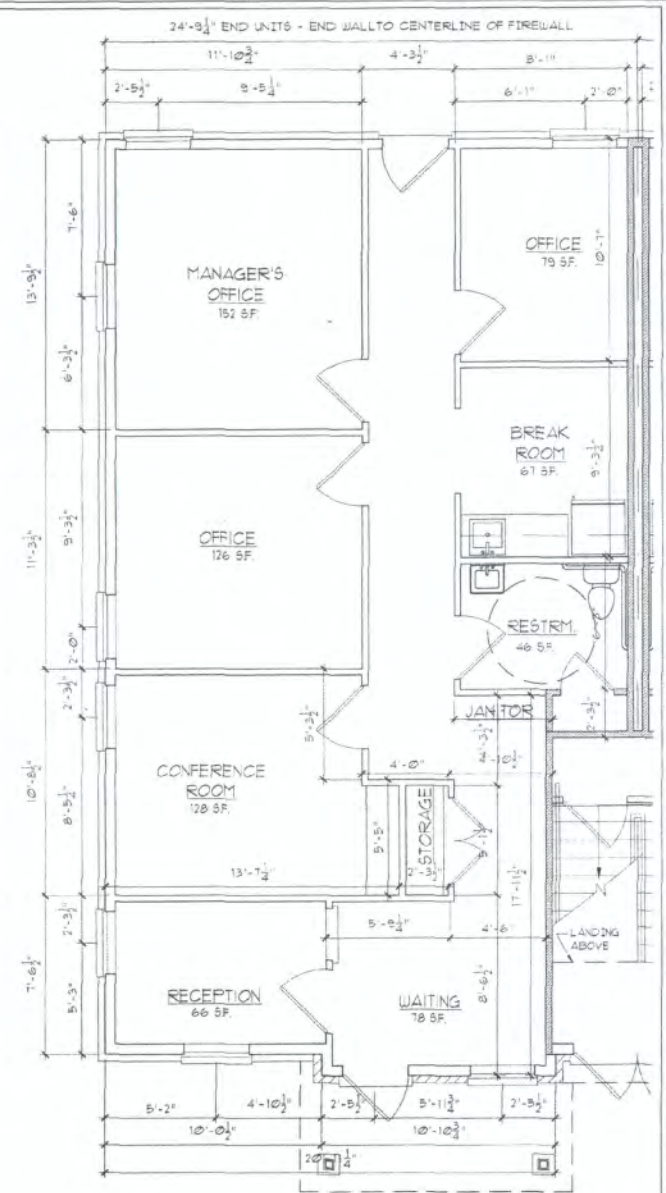

1 END UNIT PLAN (999 S.F.)  
 A3-01 SCALE: 3/8" = 1'-0"

ARTHUR NERBAS  
 A.L.A.  
 PROFESSIONAL ARCHITECT  
 3714 CHESTNUT WAY N.E.  
 MARIETTA, GEORGIA 30068  
 PHONE: 404.866.9977  
 ARTHURNERBAS@AOL.COM

STATE OF GEORGIA  
 REGISTERED ARCHITECT  
 12-03-01

Cadd  
 assistance  
 CORPORATION

ENTERPRISE COMMERCIAL  
 CONDOS: EAST COBB  
 2515 EAST PIEDMONT ROAD  
 MARIETTA, GEORGIA 30062

2501 EAST PIEDMONT ROAD  
 MARIETTA, GEORGIA 30062  
 PHONE: 404.786.3732  
 FAX: 770.674.4401

Veridine  
 BUILDERS

PRINTING

SET:	DATE:
SHEETS:	00.00/01
PRINT:	00.00/01
PACKAGE:	00.00/01

PROJECT NO:	07-2515
DRAWN BY:	SAH
CHECKED BY:	JRN
DATE:	04/10/01
REVISION:	
NUMBER:	DATE:

SHEET CONTENTS

1ST FLOOR  
 UNIT PLANS  
 & STAIRS

SHEET NUMBER

A3-01

The floor plan is subject to errors and/or omissions and may not be drawn to scale. No warranty or representation, expressed or implied, is made as to the accuracy of the information contained herein.