
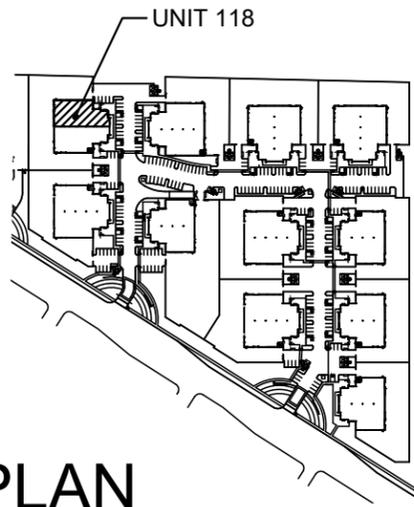


BUILDING 7,898 SF
YARD 13,601 SF

WAREHOUSE
64'-0" X 105'-0"

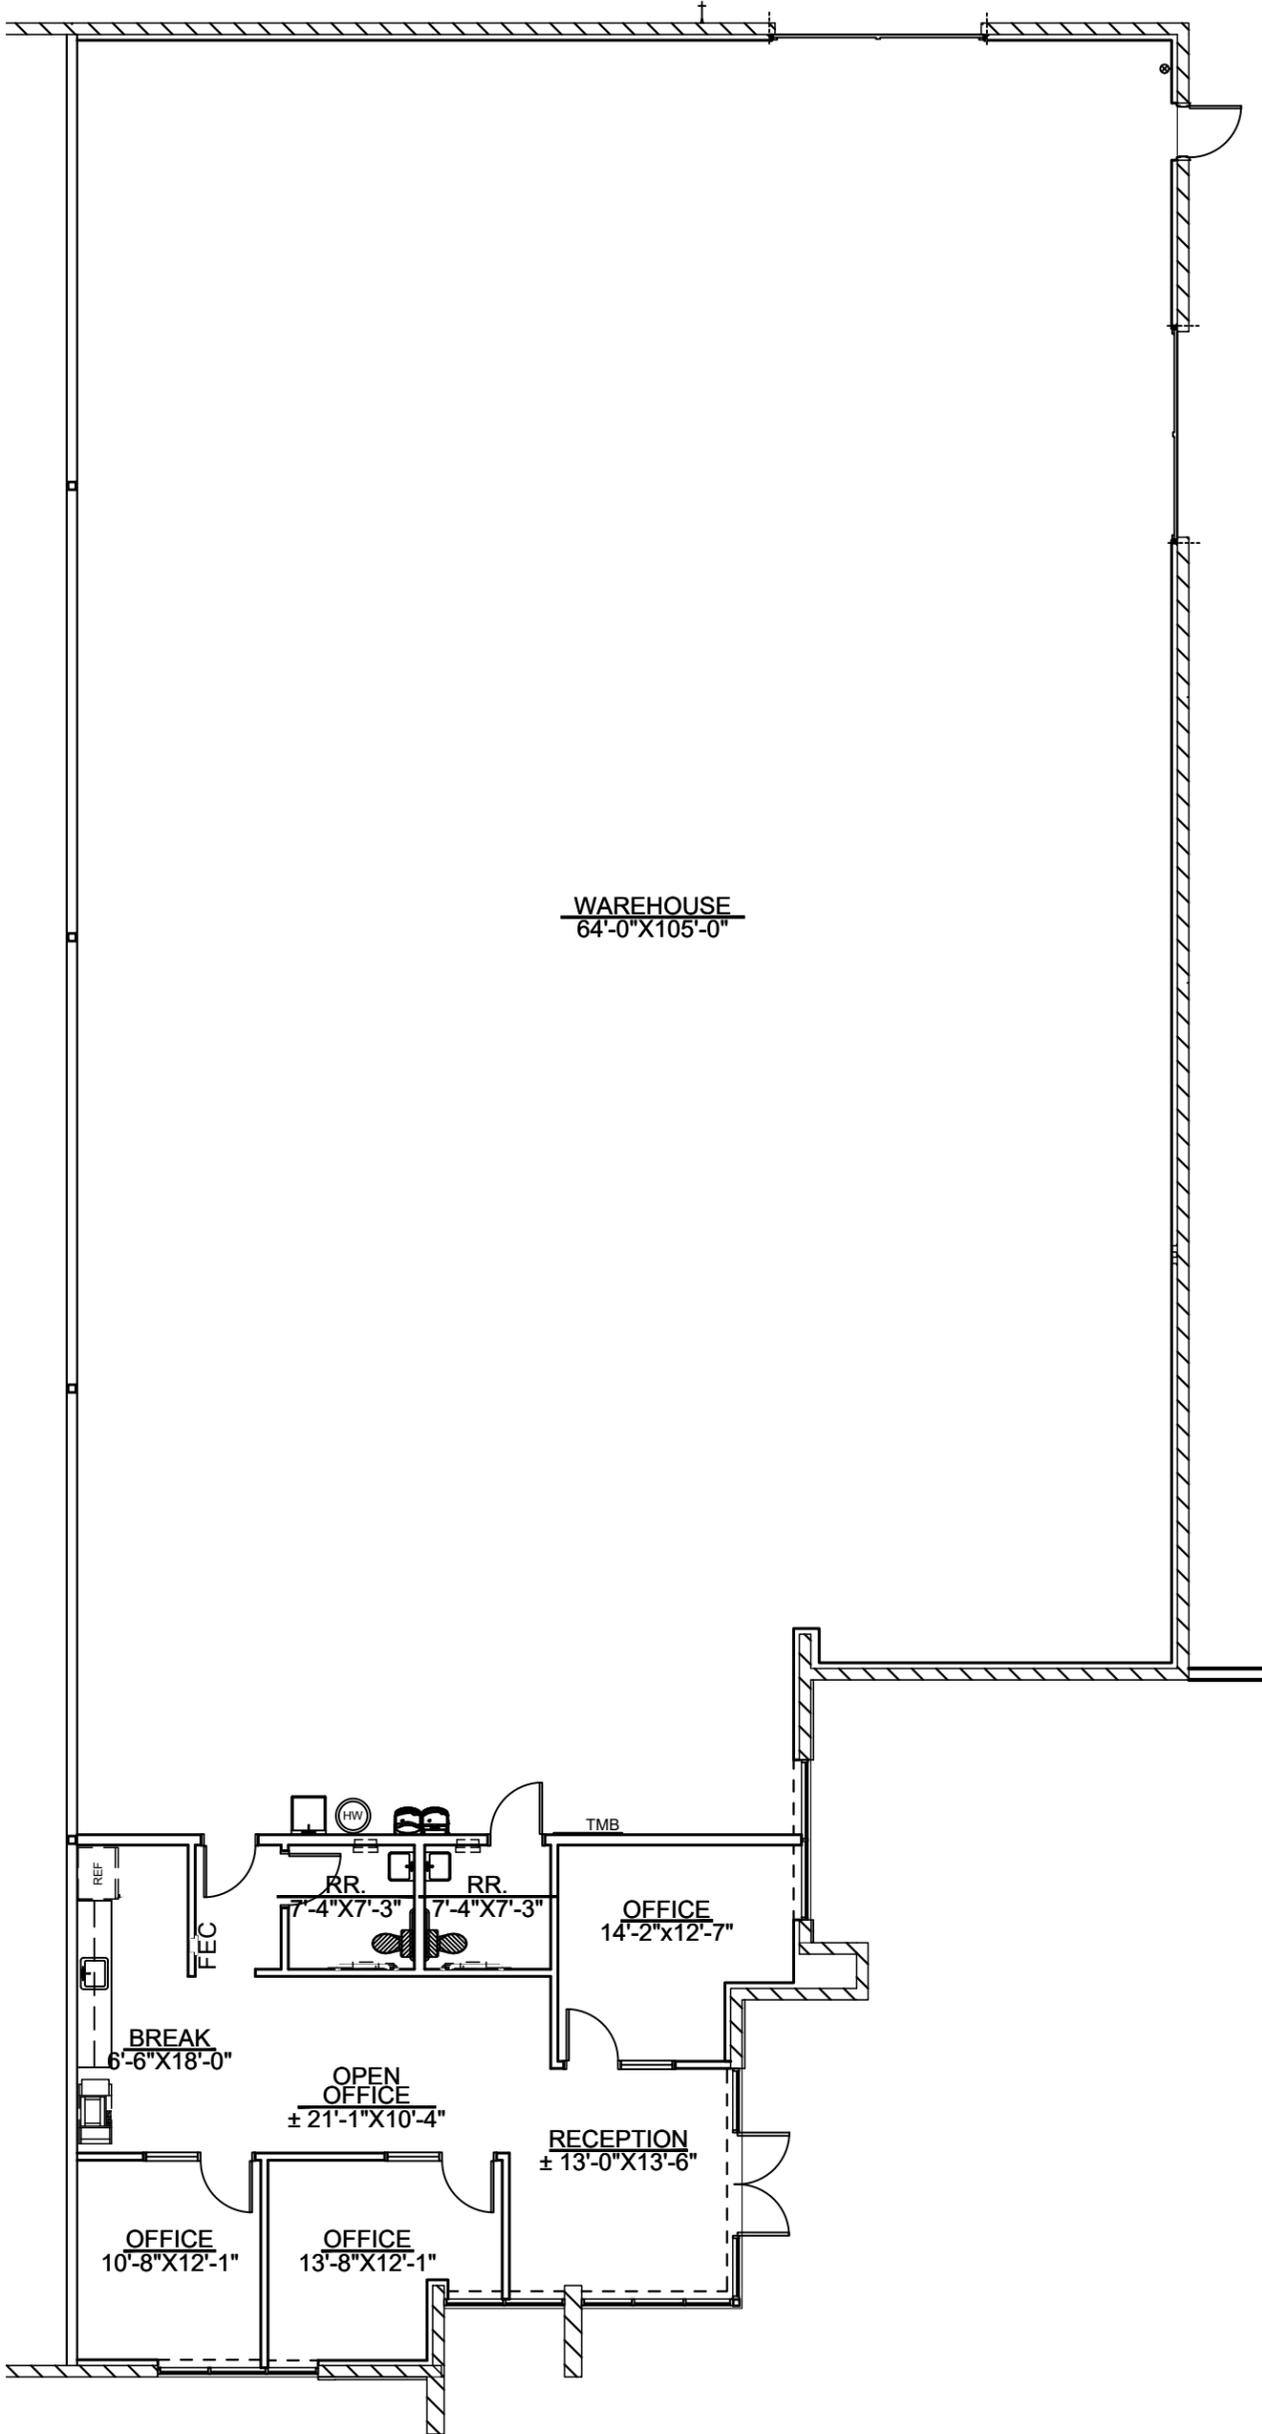

FLOOR PLAN

KEY PLAN

3/32"=1'-0"

NOT TO SCALE