


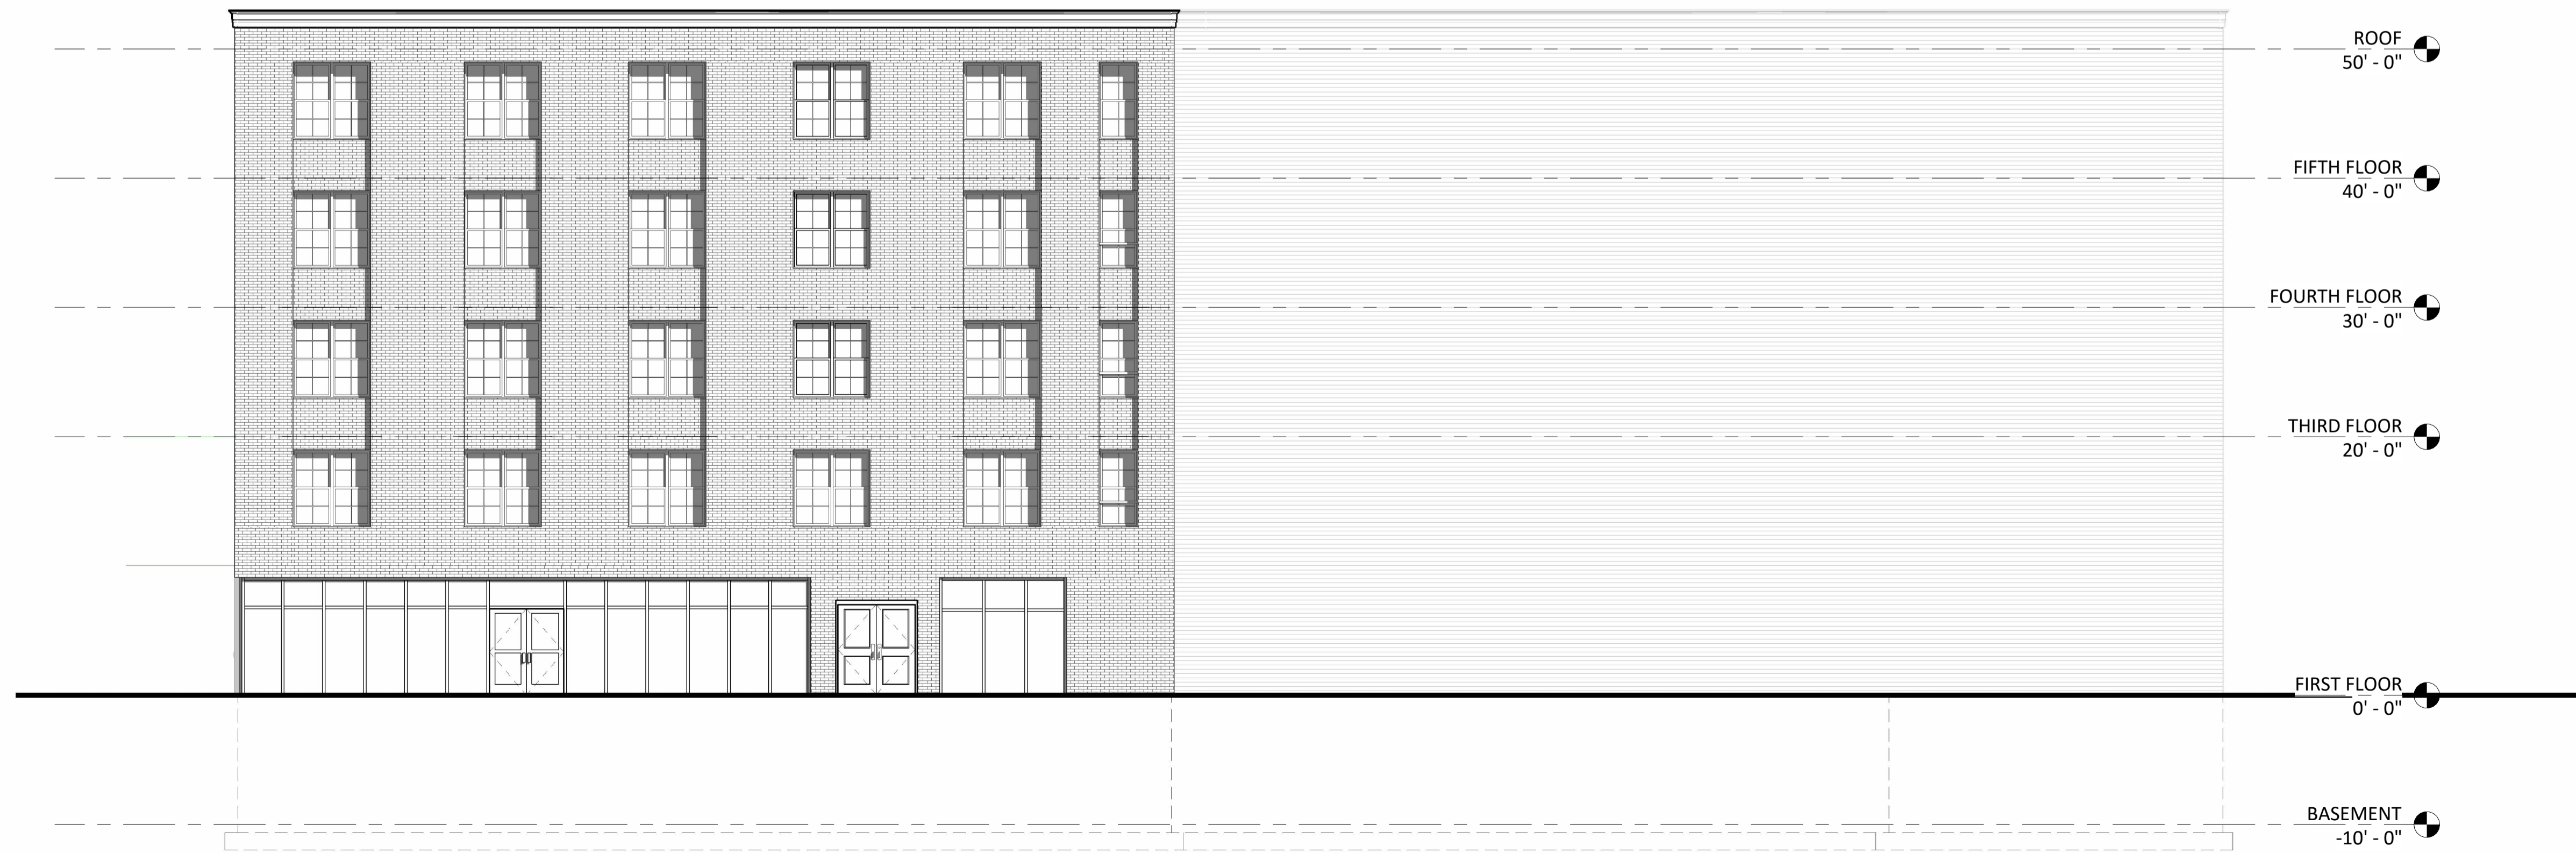

2 LEFT ELEVATION
A9.1 1/8" = 1'-0"



1 FRONT ELEVATION
A9.1 1/8" = 1'-0"



PHILLIPPS & DONOVAN ARCHITECTS, LLC
PhillipsDonovanArchitects.com
P.O. Box 160, 3160 Bedminster Road, Bedminster, PA 18910 Phone: 215-795-2400
210 West Broad Street, Bethlehem, PA 18018 Phone: 610-317-0221

revisions

ELEVATIONS
NEW 5 STORY APARTMENT BUILDING
Owner
1047-1049 HAMILTON ST. ALLENTOWN, PA 18102

dwg. no.:

A9.1

date: 7-16-24

drawn by: Author
checked by: Checker

project no.

23-93R