


BLACKFORD AVE



SUITE B
~1,150

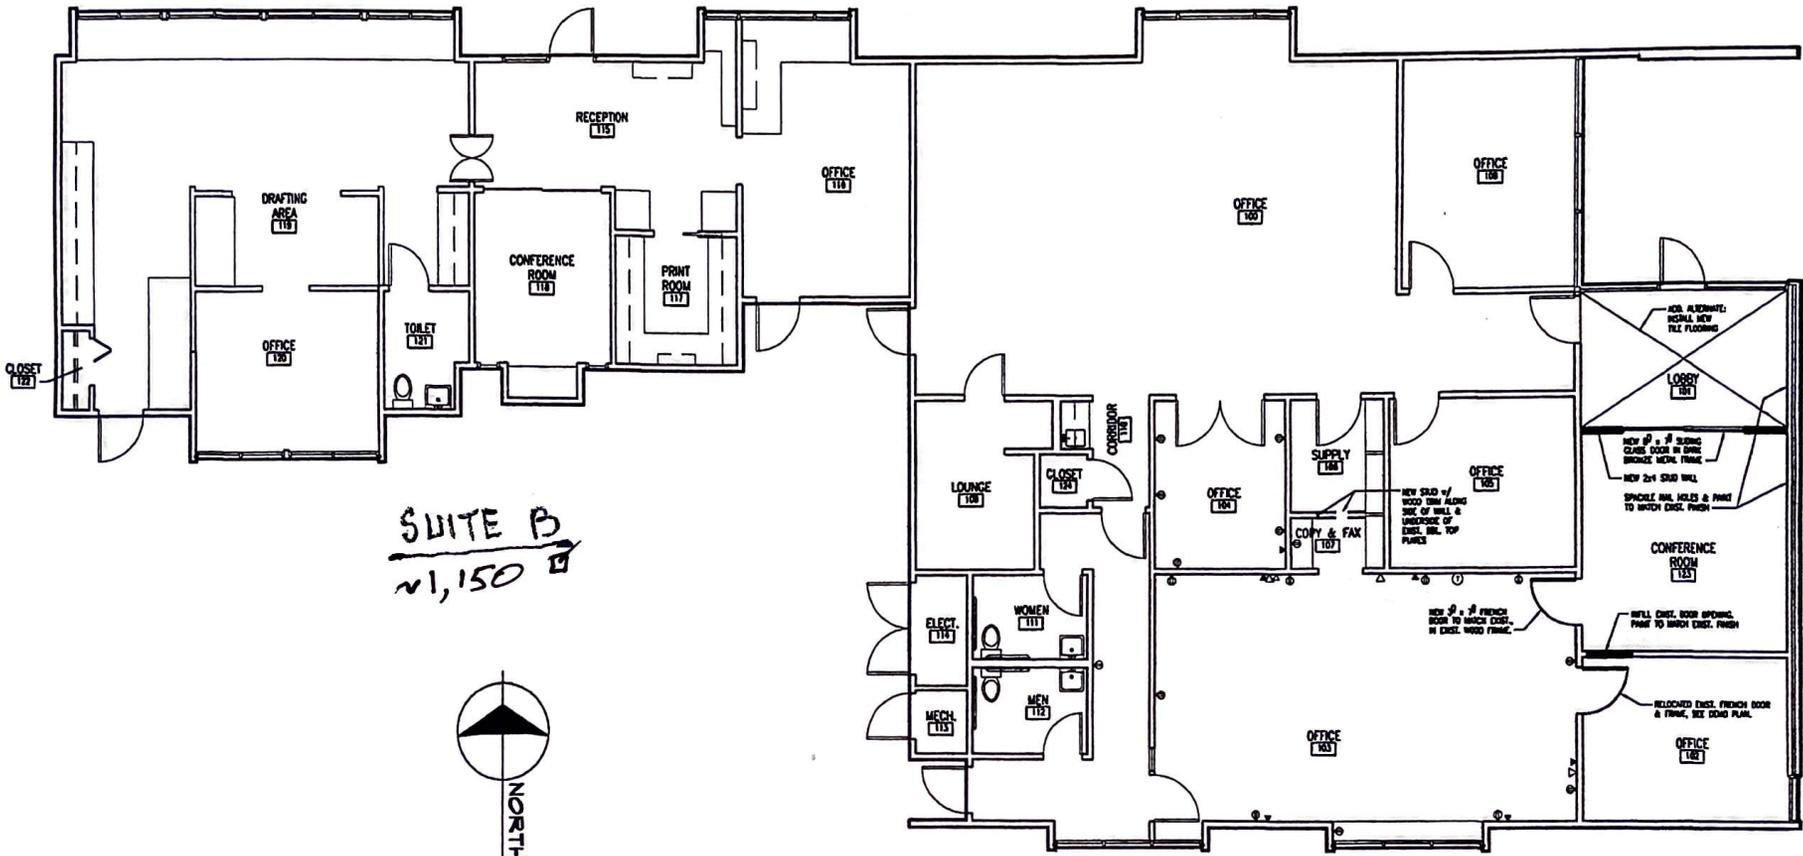

SUITE A
~2,850

MERIDIAN AVE

NOTES:
1. ■■■■■ - INDICATES NEW WOOD STUD WALL CONSTRUCTION CONSISTING OF 2x4 STAKE @ 16" O.C. w/ 1/2" GYP. HD. 2x4 SOX, TAPE, SPACKLE, TEXTURED & PAINTED TO MATCH EXISTING WALLS.

NEW FLOOR PLAN

SCALE: 1/4" = 1' 0"