

1. CONTRACTOR TO VERIFY EXISTING CONDITIONS PRIOR TO BID.
2. CONTRACTOR TO VERIFY FIELD DIMENSIONS PRIOR TO CONSTRUCTION
3. PROTECT ALL EXISTING WORK DURING CONSTRUCTION AND PATCH WALLS AND CEILINGS AFTER DEMOLITION AS REQUIRED FOR NEW FINISH.
4. DIMENSIONS ARE TO EDGE OF OPENING, FACE OF FINISH, OR TO GRID LINE, U.N.O.

 2x2 FLUORESCENT LIGHT FIXTURE - SEE ELECTRICAL DRAWINGS

 2x4 FLUORESCENT LIGHT FIXTURE - SEE ELECTRICAL DRAWINGS

 1x4 FLUORESCENT LIGHT FIXTURE - SEE ELECTRICAL DRAWINGS

===== EXISTING WALL

===== INDICATES 1 HOUR FIRE RATED CONSTRUCTION

===== INDICATES 2 HOUR FIRE RATED CONSTRUCTION

===== INDICATES 3 HOUR FIRE RATED CONSTRUCTION

WALL: 1 PAINT
2 PAINT - ACCENT COLOR #1
3 CERAMIC TILE - FULL HEIGHT
4 4" X 4" GLAZED CERAMIC TILE WAINSCOT TO 5'-0"
W/ EPOXY PAINTED GYP. BD. ABOVE
5 ARCHITECTURAL CONCRETE

FLOOR: F4 CARPET TILE

1

1

FLOOR FINISH

WALL FINISH

2 - SITE

2A FINISHED GRADE - SLOPE AWAY FROM BUILDING AT 1/4":1'-0", 10'-0" MIN.

3 - CONCRETE:

3A CONCRETE FOOTING - SEE STRUCTURAL

3B CONCRETE FOUNDATION WALL

SUPPLY OR RETURN AIR GRILL OR DIFFUSER

SPRINKLER HEAD IN CENTER OF TILE

SUSPENDED CEILING PANEL PENETRATION DETAIL: NTS

SCALE: 1/4"=1'-0"

SCALE: 1/4"=1'-0"

PROJECT

NORTH

800 S. APARTMENTS
134 E. 800 S.
SALT LAKE CITY, UTAH
SCHEMATIC DESIGN

Revision # Date

Axis Job # xx
Owner #
Date 5/08/2
Drawn
Checked

1ST FLOOR PLAN
SCHEME A

AE101

NOT FOR CONSTRUCTION


©COPYRIGHT 2019 AXIS ARCHITECTS

P 355-3003

UTAH 84111

SALT LAKE CITY

927 SOUTH STATE STREET

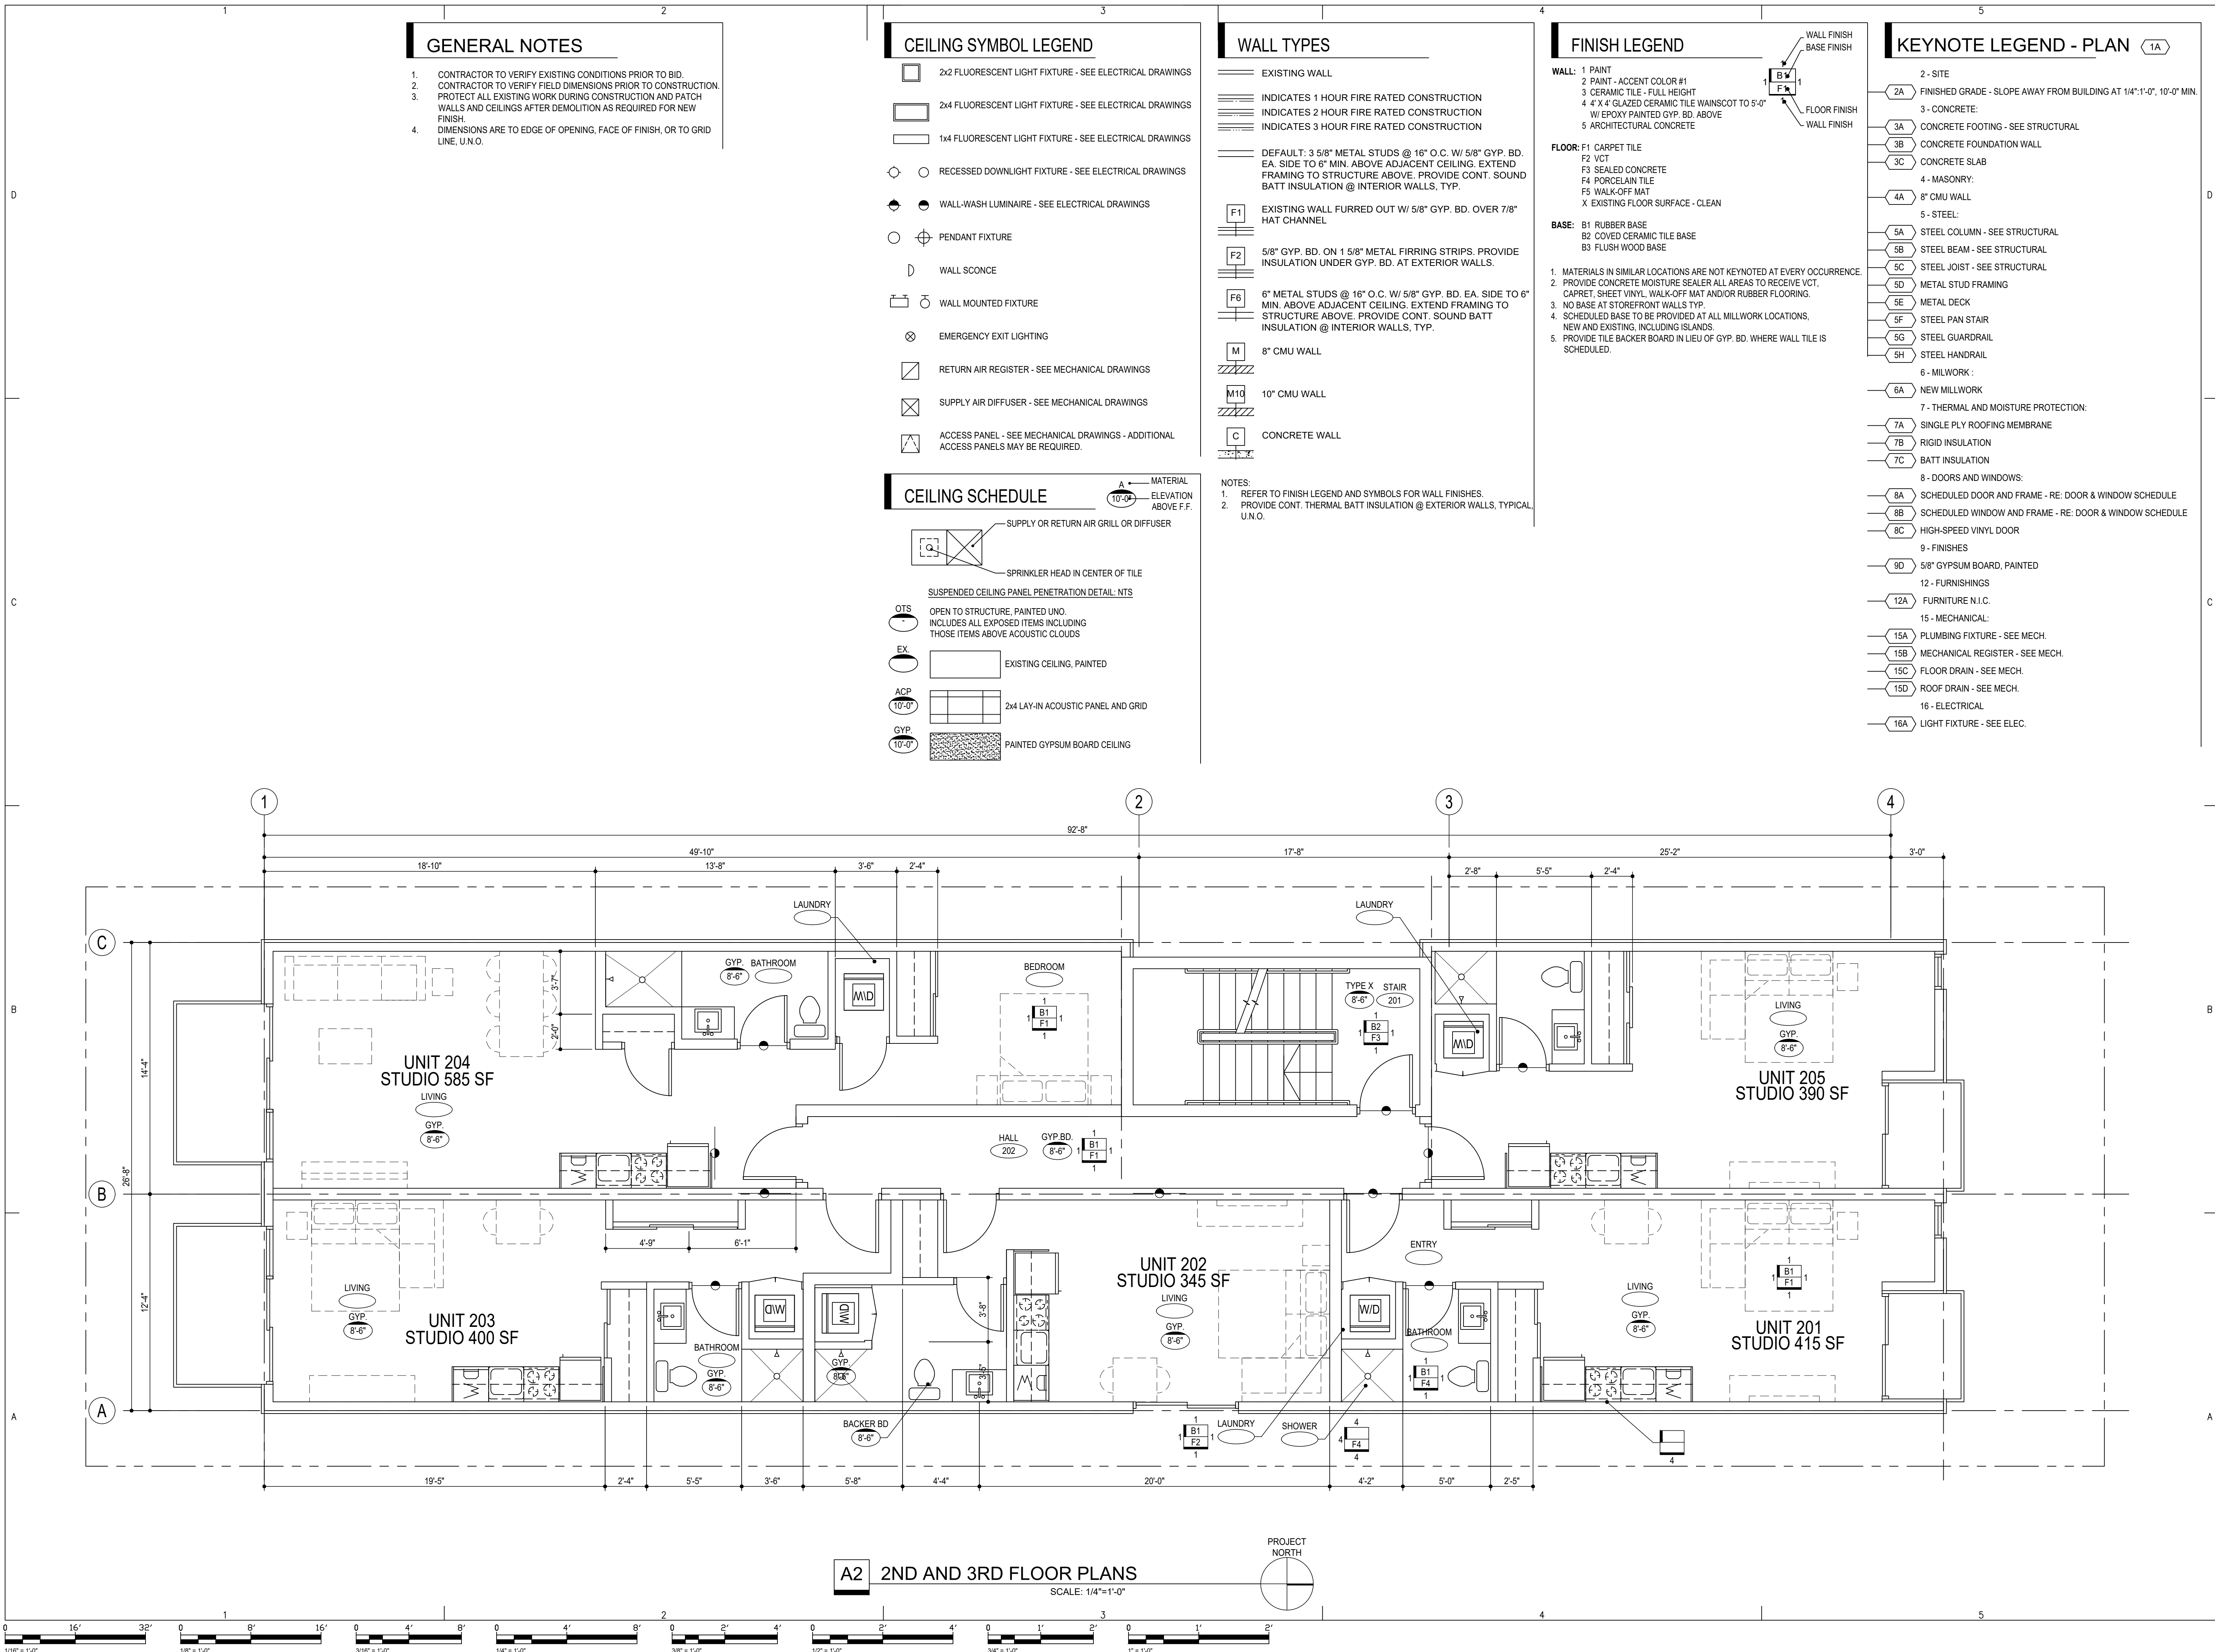

© COPYRIGHT 2019 AXIS ARCHITECTS

NOT FOR CONSTRUCTION

800 S. APARTMENTS
134 E. 800 S.
SALT LAKE CITY, UTAH
SCHEMATIC DESIGN

Revision # Date

Axis Job # xx
Owner #
Date 5/08/2019
Drawn
Checked

2ND AND 3RD FLOOR PLANS

AE102

UTAH 84111 P 355-3003
SALT LAKE CITY
927 SOUTH STATE STREET