


1 RAMP PLAN

2 RAMP SECTION

KEYED NOTES THIS SHEET

1. EXISTING WOOD DECK
2. EXISTING 17'-0" WIDE 1" A/R
3. EXISTING CONCRETE RAMP WITH STEEL HAND RAIL EACH SIDE
4. EXISTING WATER HEATER RELOCATED
5. EXISTING BRICK FACED STEEL STUD WALL TO REMAIN
6. EXISTING WINDOW TO REMAIN
7. EXISTING WOOD STUD WALL TO REMAIN
8. EXISTING WOOD STUD WALL TO BE REPLACED
9. NEW WALL TO REPLACE REMOVED WALL
10. EXISTING DOOR
11. NEW DOOR TO REPLACE EXISTING
12. LINE OF EXISTING CANVAS CANOPY TO REMAIN
13. EXISTING COLUMNS SUPPORTING CANOPY
14. NEW STEEL STUD WALL WITH 5/8" GYP BOARD EACH SIDE
15. EXISTING STEEL STUD WALL WITH 5/8" GYP BOARD EACH SIDE
16. CHECK OUT COUNTER
17. EXISTING EXTERIOR WALL TO BE REPAIRED
18. NEW EXTERIOR WALL

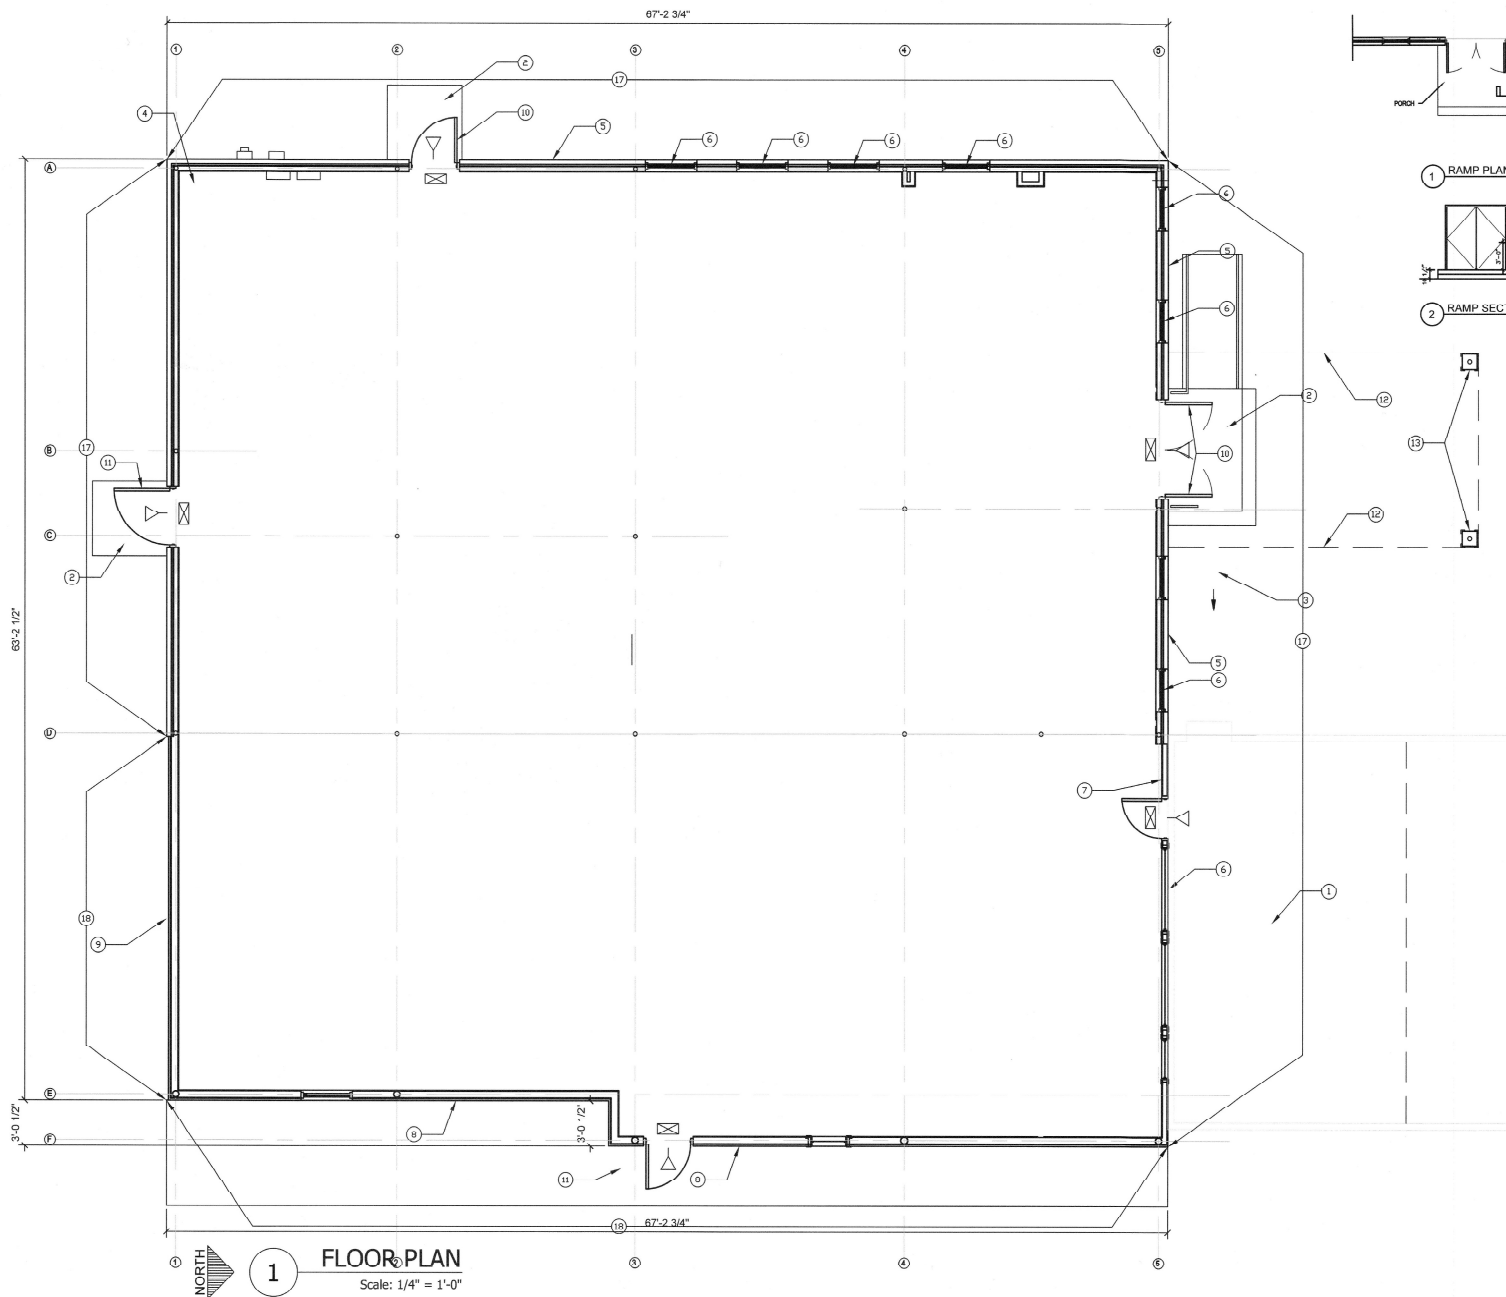

MEP

David Day
102 Pancha Street
Houston, TX 77012
713 927 4470


Structural

Chris Jones
12818 Glenborough Ln. Ste. 208
Houston, TX 77054
832-236-8123

PROJECT NAME
**Speculative Lease Building
Fire Restoration**
14545 Memorial Drive
HOUSTON, TEXAS

REVISIONS

NO.	DESCRIPTION	DATE
1	CITY PLAN REVIEW	12/19/24

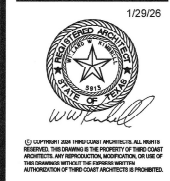

1/29/26

JOB NO.	DATE
24585	1/29/26

SHEET TITLE
FLOOR PLAN

SHEET NO.
A1.00