
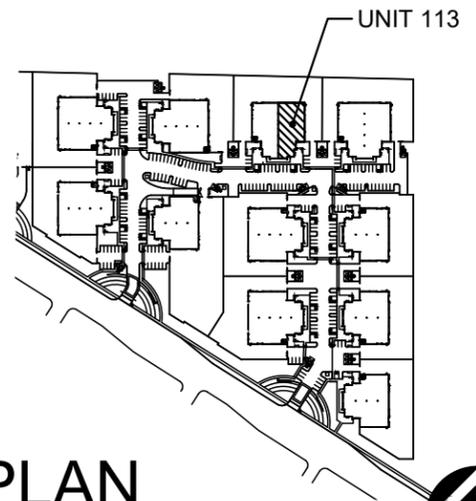


BUILDING 7,898 SF  
YARD 10,653 SF

WAREHOUSE  
64'-0"X105'-0"

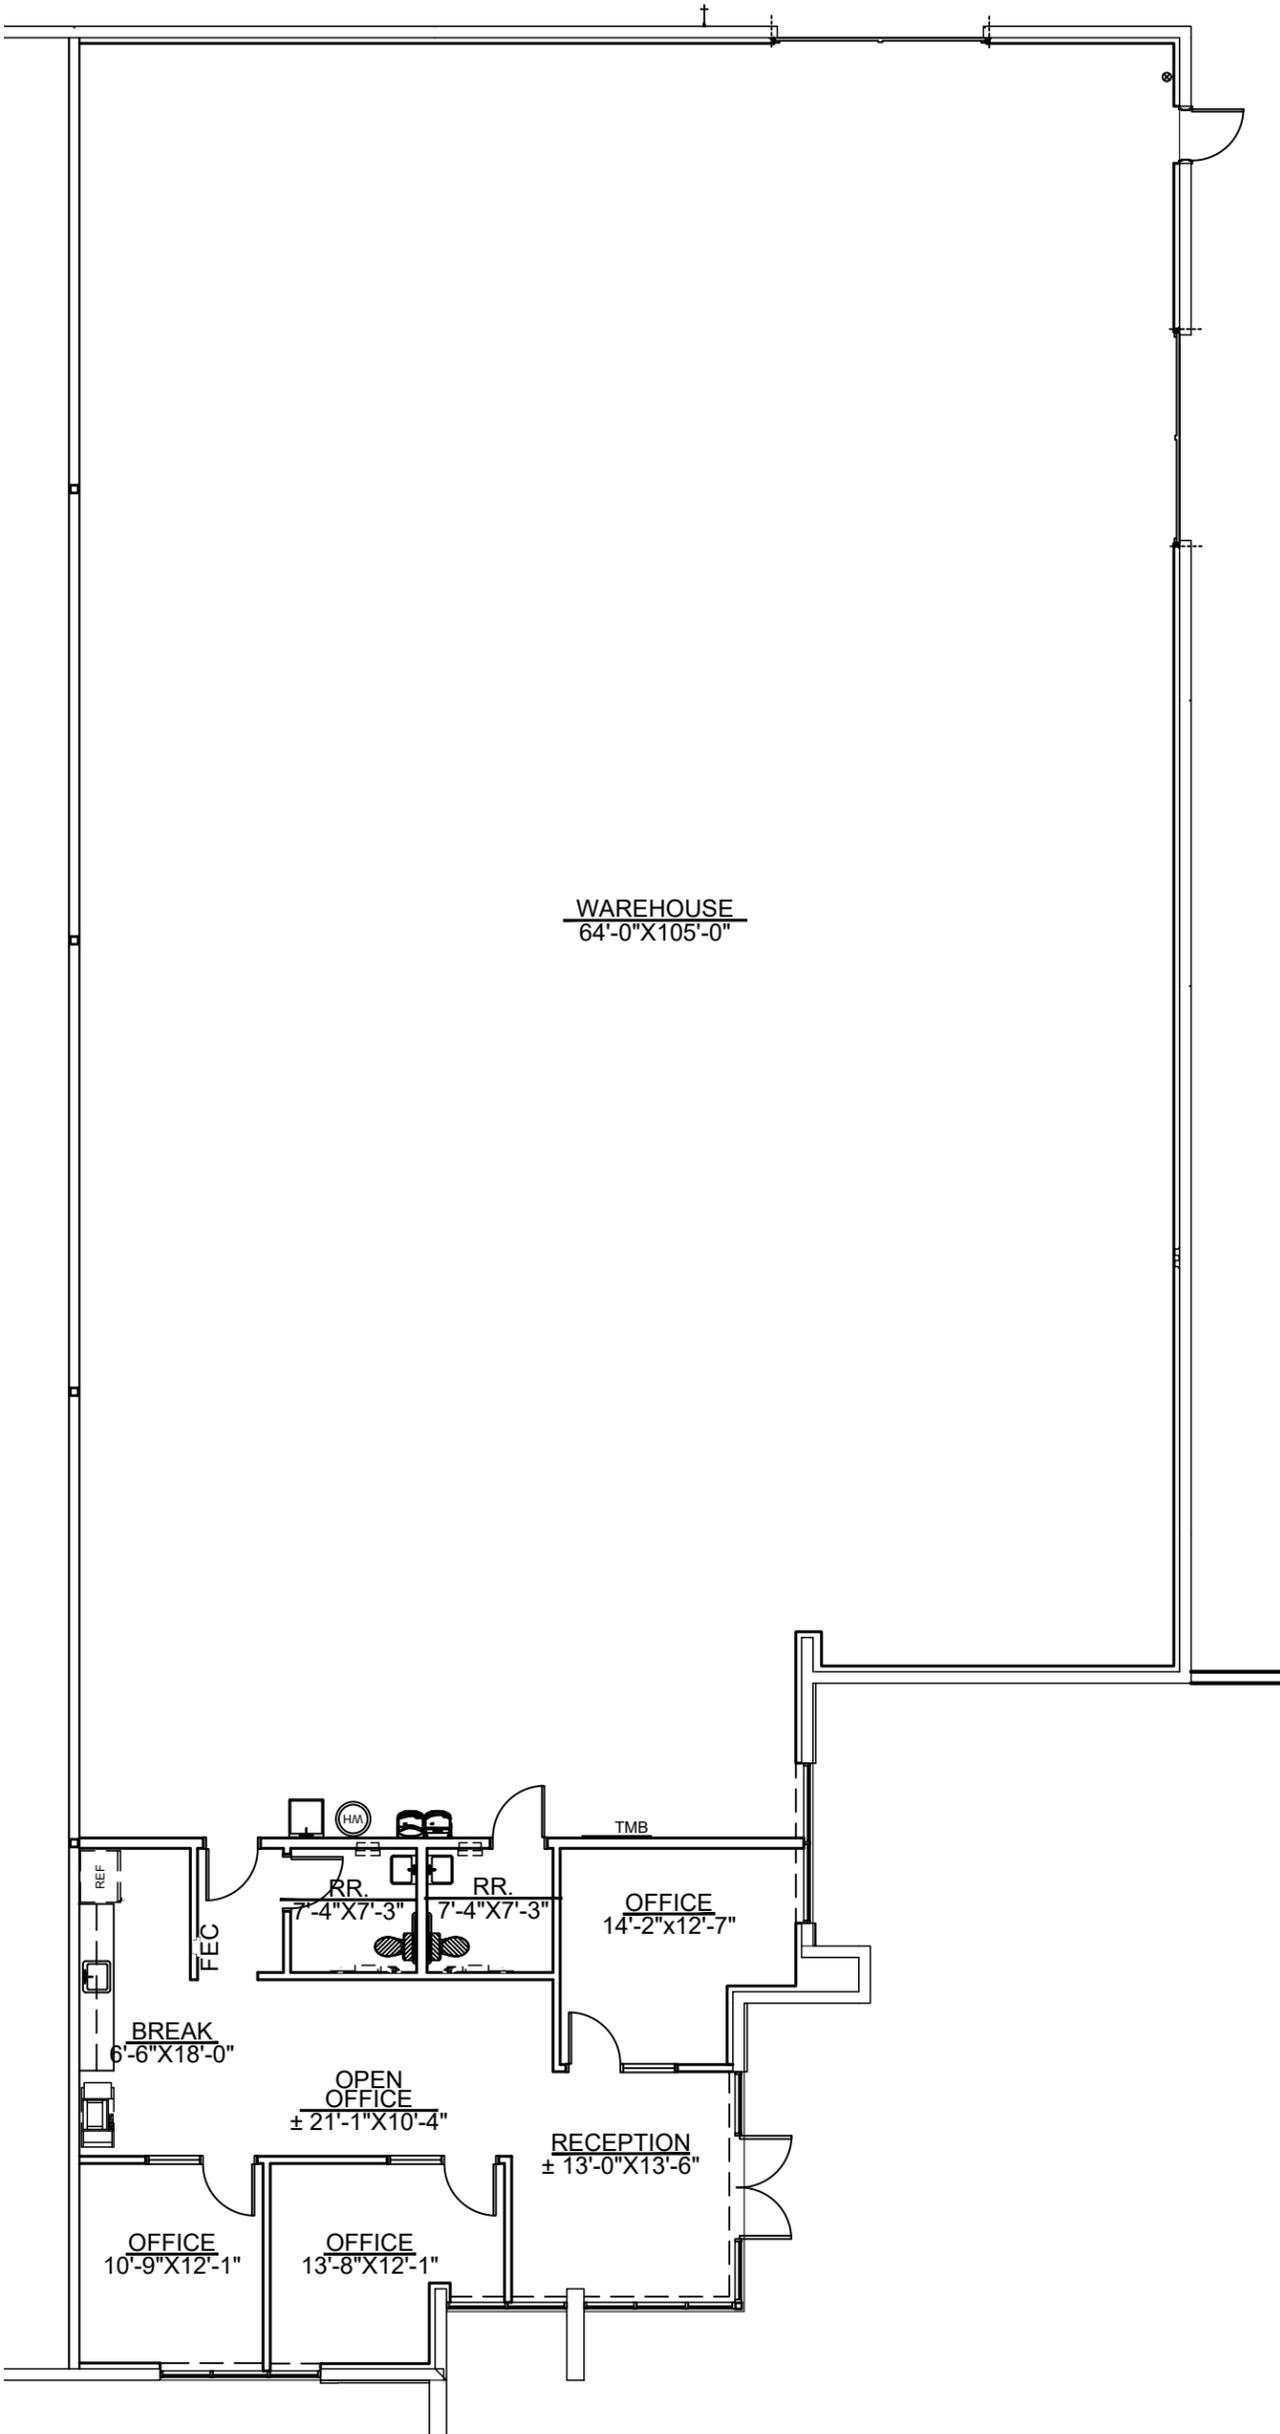

## FLOOR PLAN

## KEY PLAN

3/32"=1'-0"

NOT TO SCALE

PINNACLE  
DESIGN

## PECOS 17

7320 E. PECOS RD. MESA, AZ 85212

### UNIT 113 FLOOR PLAN

2365.00

2.12.26

1048 N. 44th St. #200 Phoenix, AZ 85008  
602.952.8585 www.pdi-az.com

COPYRIGHT PINNACLE DESIGN, INC. 2024