

**AS-BUILD  
500 E SCHUSTER AVE.  
BUILDING "A"-"B"**



500 SCHUSTER AVE.

**1 SITE PLAN**

Scale: 1'-0"=20'

**PROJECT DATA**

**ZONING**

A-0

**LEGAL ADDRESS**


500 E. SCHUSTER AVE.  
EL PASO, TEXAS 79902

**LEGAL DESCRIPTION**

60 ALEXANDER PT OF 11 TO 14 BLDG SITE  
(3106 SQ FT)

**ZONING**

MIN. FRONT YARD: 10' EXCEPT THAT A 20' DRIVEWAY  
MUST BE PROVIDED FOR SF, 2F, 0' FOR SF ATTACHED AND MF,  
20' FOR OTHER PERMITTED USES.  
MIN. REAR YARD: 10' FOR SF, 2F 25' FOR SF ATTACHED AND MF  
5' FOR AND OTHER PERMITTED USES.  
MIN. CUM. FRONT AND REAR: 45' FOR SF, 2F N/A FOR SF  
AND ATTACHED MF, OTHER PERMITTED USES.  
MIN. SIDE YARD: 5'  
MIN. SIDE YARD (STREET): 10'  
MIN. CUM. SIDE AND SIDE STREET YARD: N/A

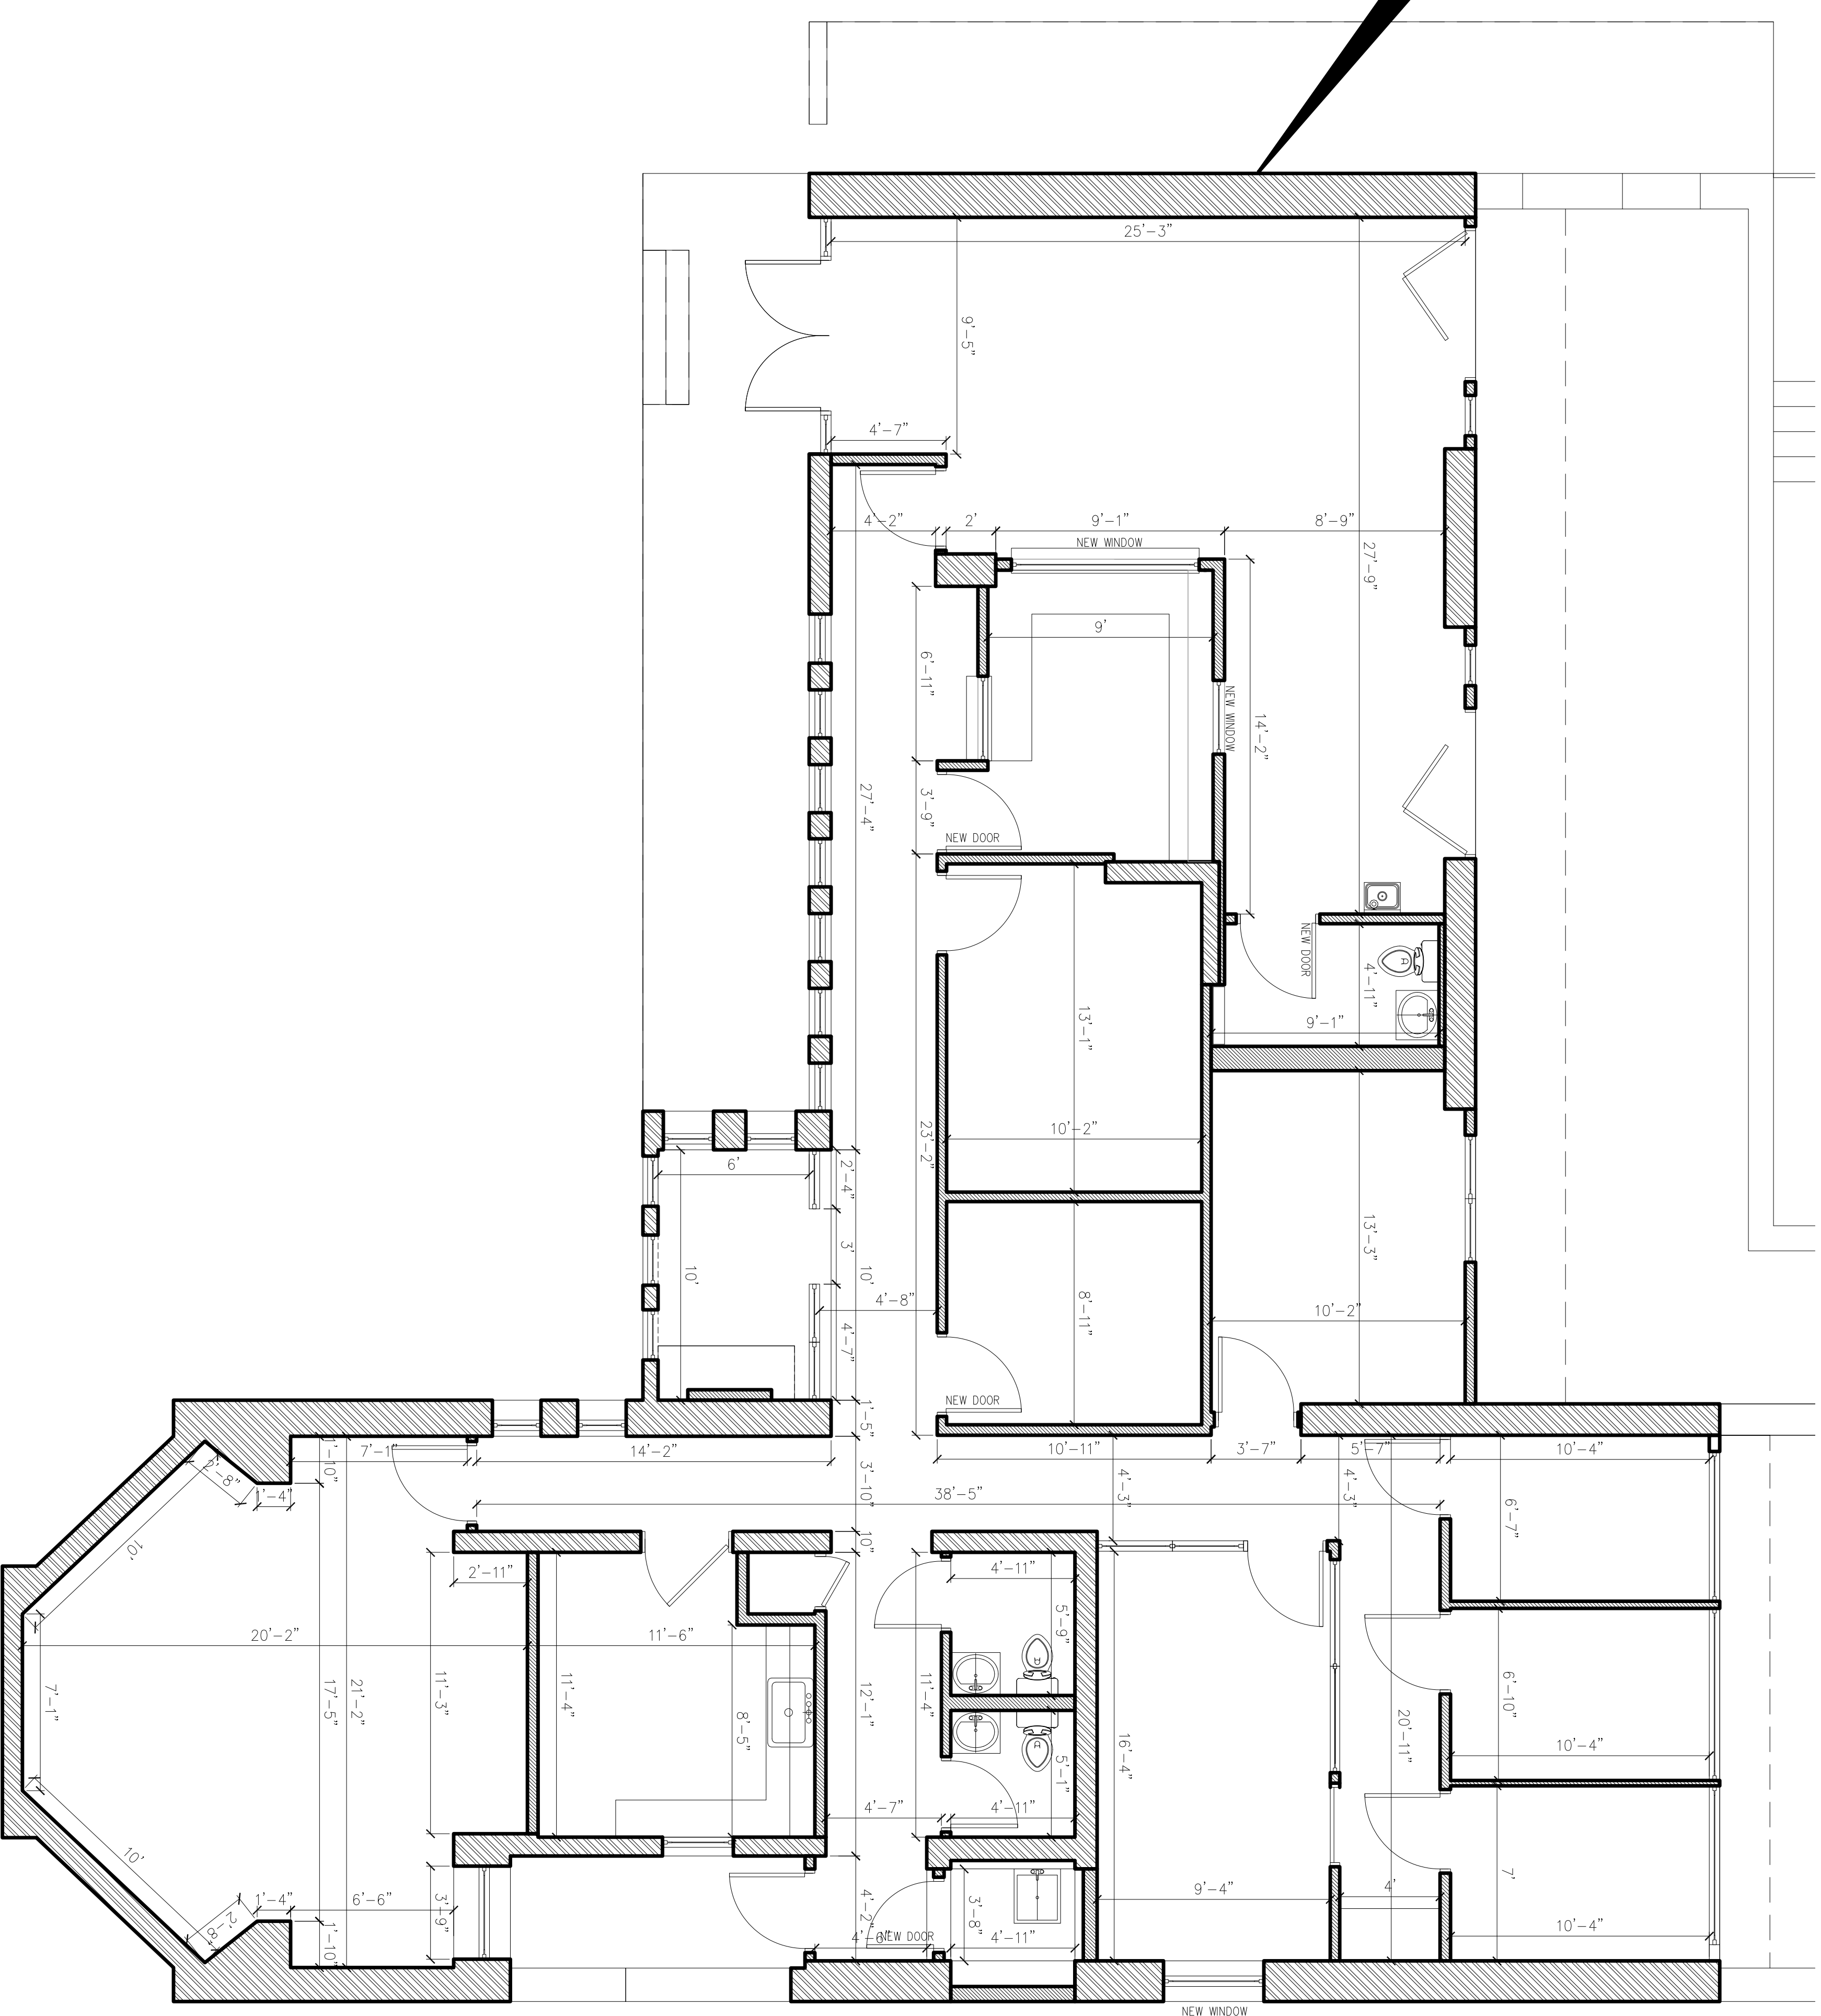

**1**

**FLOOR PLAN - BLDG "A"**

Scale: 1/4" = 1'-0"



COMPLETE  
DESIGN & DRAFTING  
Inc.  
810 TEXAS AVENUE  
EL PASO, TEXAS  
79901  
PH. 915-777-3056  
caldas@designdrafting.com  
www.designdrafting.com

AS-BUILD PROJECT

**SIRIA ROCHA**

ADDRESS : 500 E SCHUSTER AVE.  
EL PASO, TX. 79902

**PROJECT**

500 SCHUSTER AVE.  
EL PASO, TEXAS 79902

**PROJECT NUMBER**

DATE

**REVISIONS**

MARCH 2023


**SHEET TITLE**

FLOOR PLAN  
BUILDING "A"

**SHEET NUMBER**


**A1.0**

1 OF 6

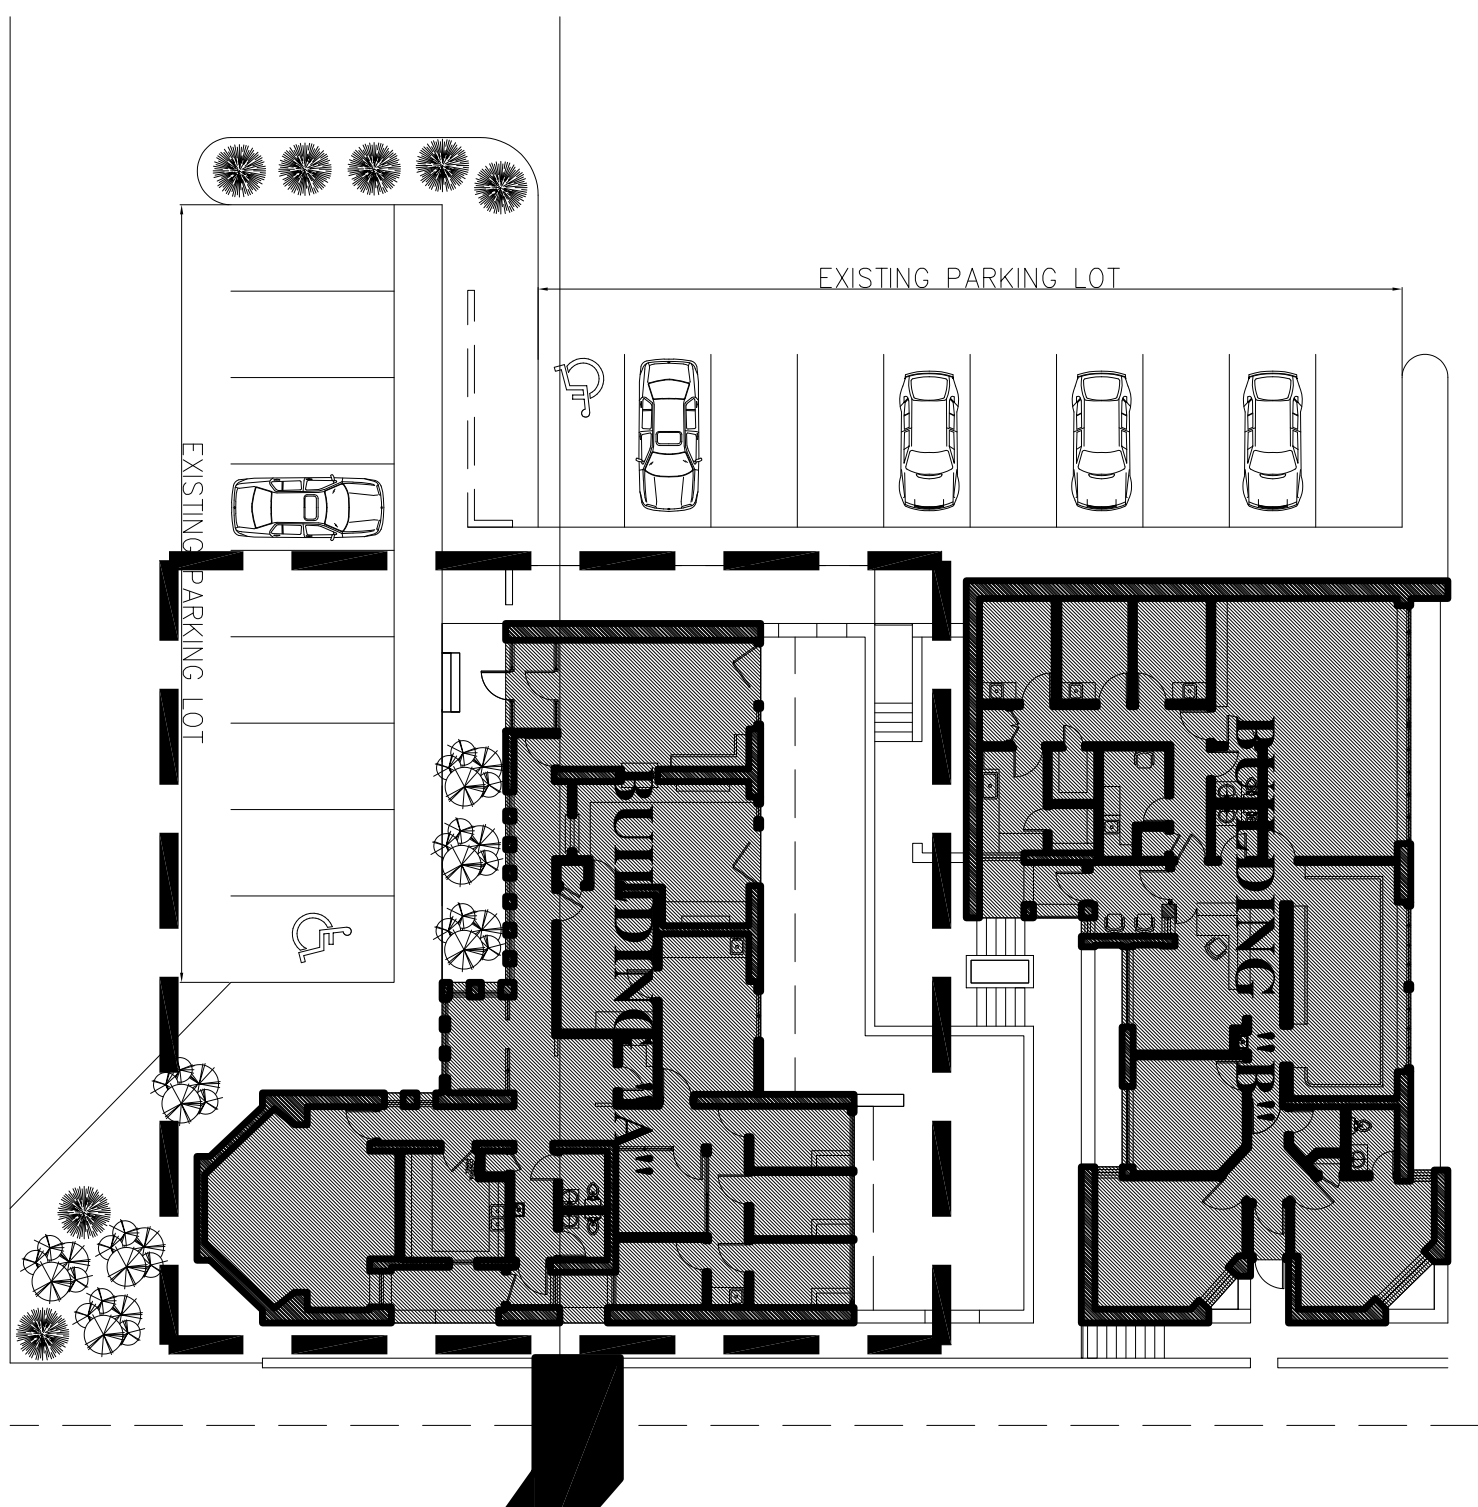

500 SCHUSTER AVE.

**1** SITE PLAN  
Scale: 1/4" = 20'

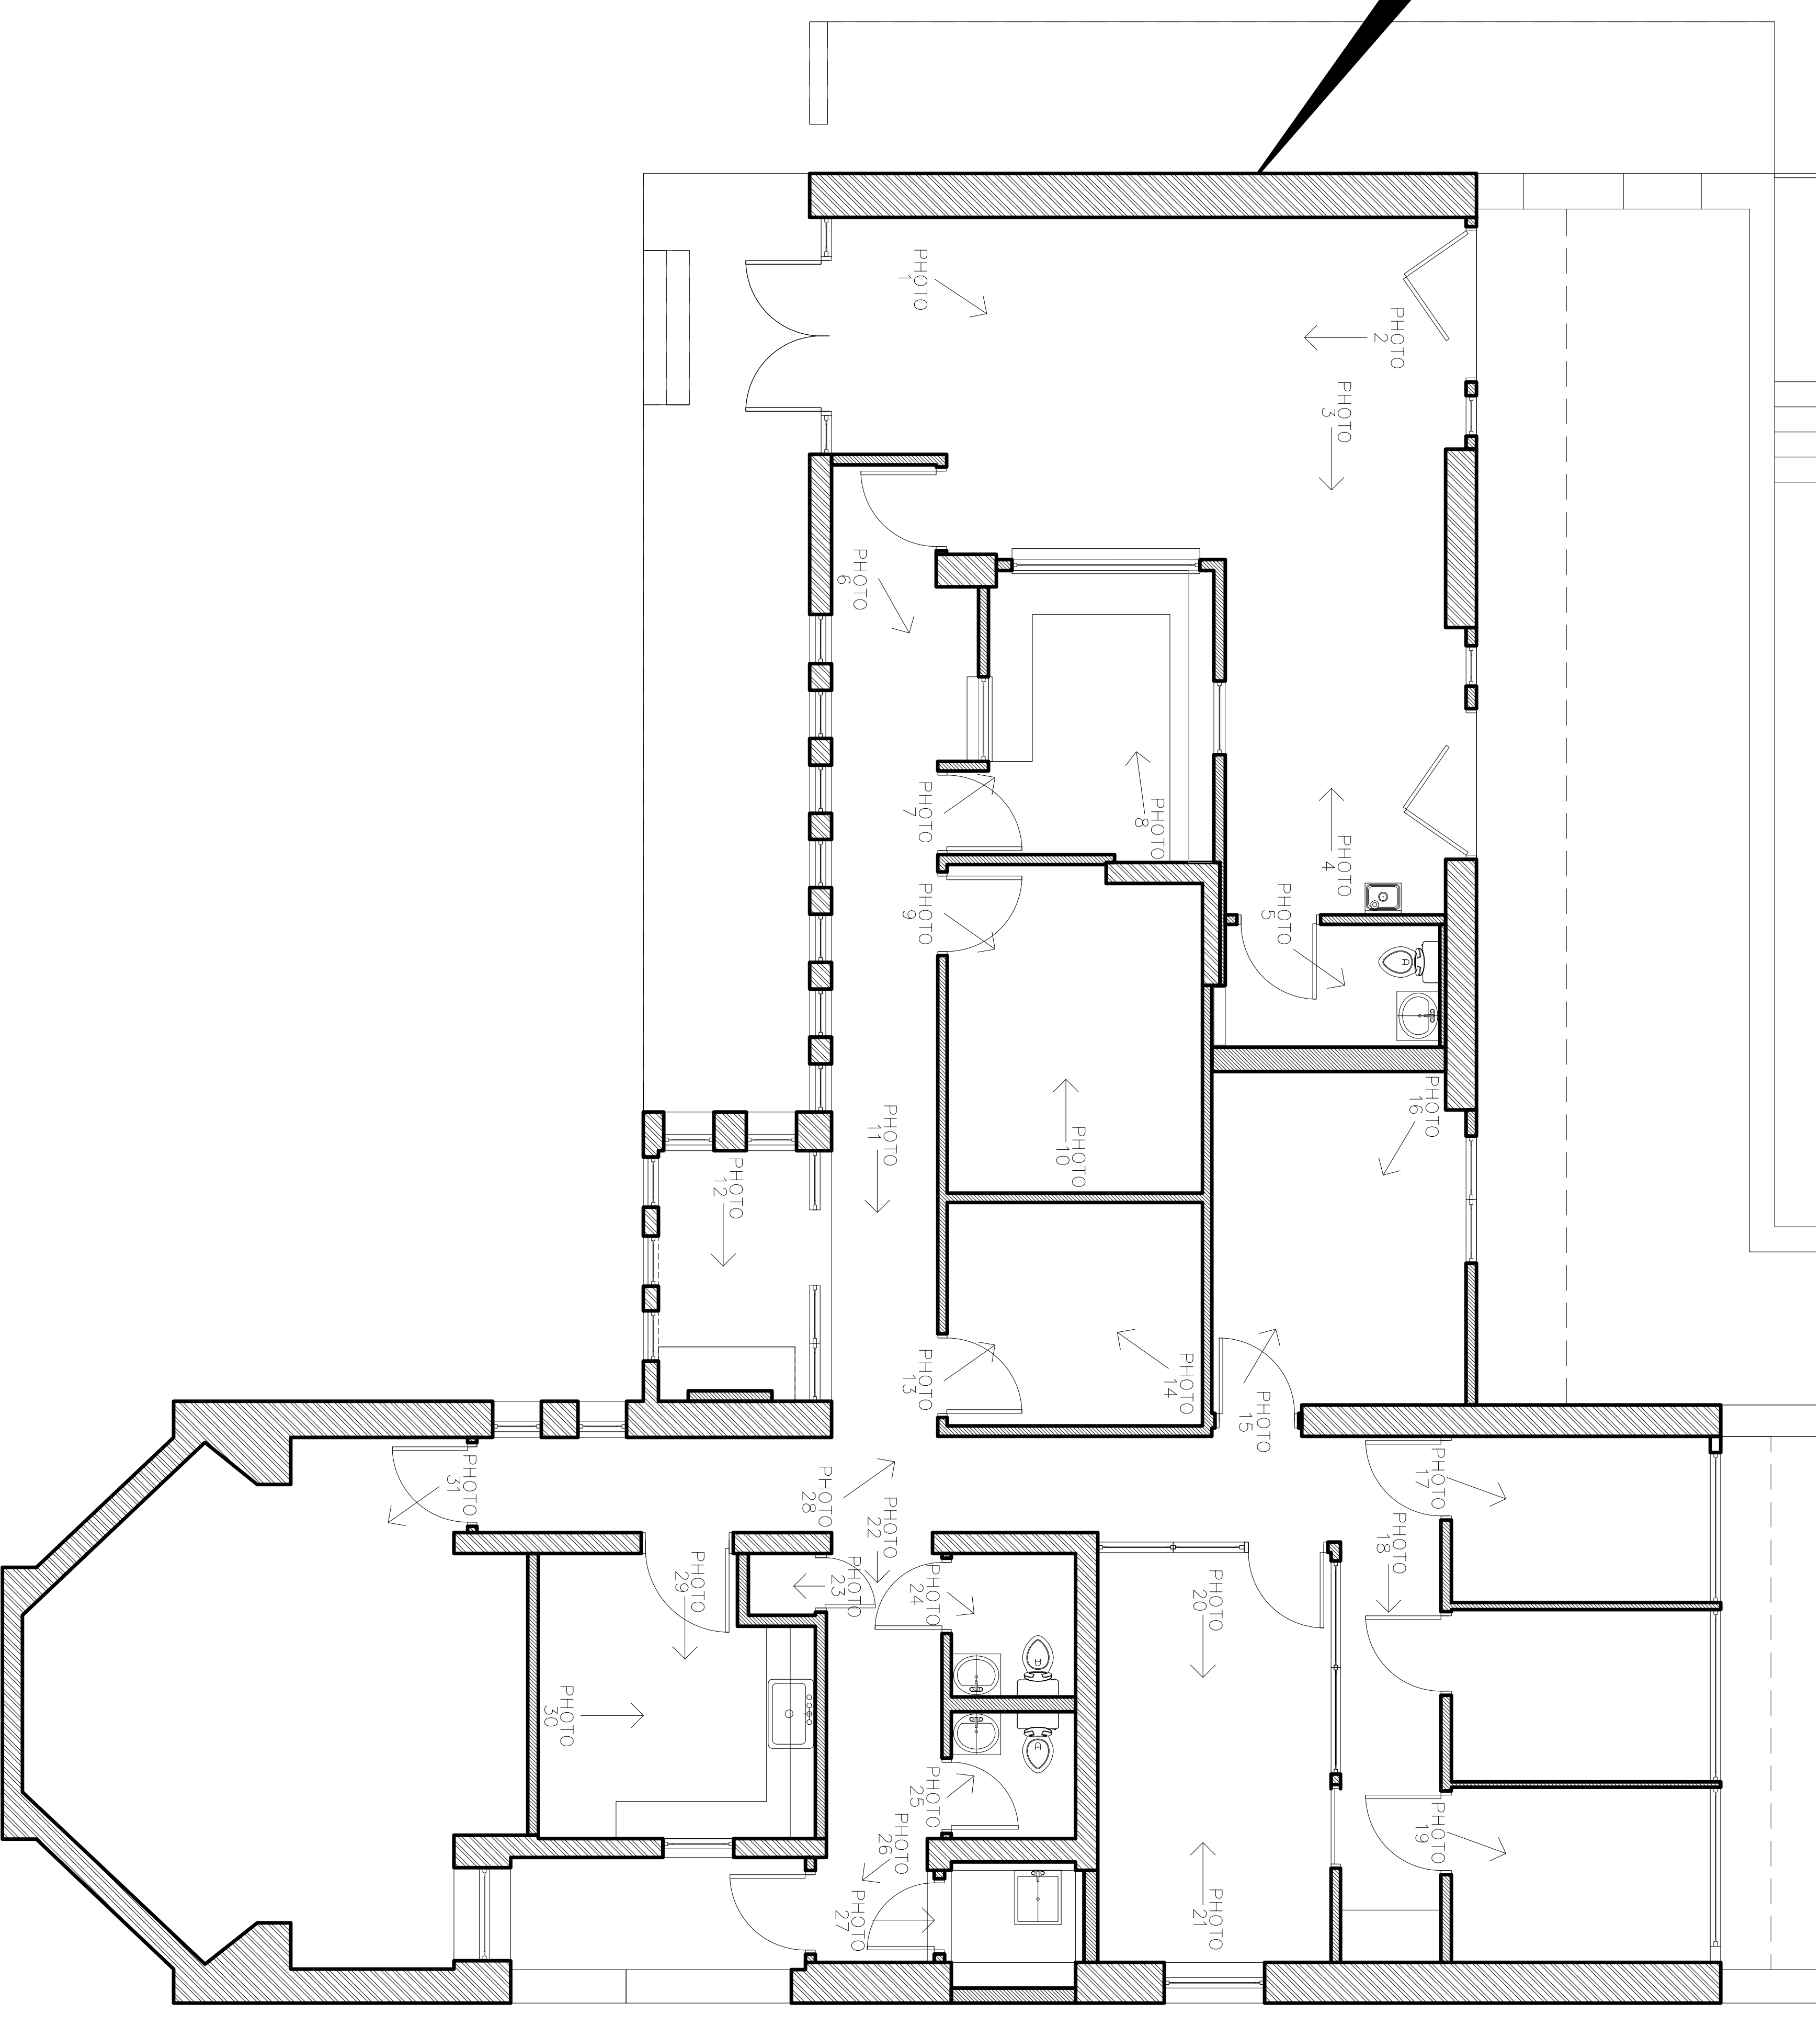

**3** FLOOR PLAN - BLDG "A"  
Scale: 1/4" = 1-0"

**CS**  
COMPLETE  
DESIGN & DRAFTING  
INC.  
810 TEXAS AVENUE  
EL PASO, TEXAS  
79901  
PH. 915-777-3056  
PH. 915-701-7843  
cedra@designanddrafting.com  
www.designanddrafting.com

AS-BUILD PROJECT  
**SIRIA ROCHA**  
ADDRESS : 500 E SCHUSTER AVE.  
EL PASO, TX. 79902

**PROJECT**  
500 SCHUSTER AVE.  
EL PASO, TEXAS 79902

**PROJECT NUMBER** DATE  
MARCH 2023

**REVISIONS**

**SHEET TITLE**  
PHOTOS  
BUILDING "A"  
**SHEET NUMBER**  
**A2.0**  
2 OF 6



PHOTO 1 PHOTO 2 PHOTO 3 PHOTO 4 PHOTO 5 PHOTO 6 PHOTO 7 PHOTO 8



PHOTO 9 PHOTO 10 PHOTO 11 PHOTO 12 PHOTO 13 PHOTO 14 PHOTO 15 PHOTO 16

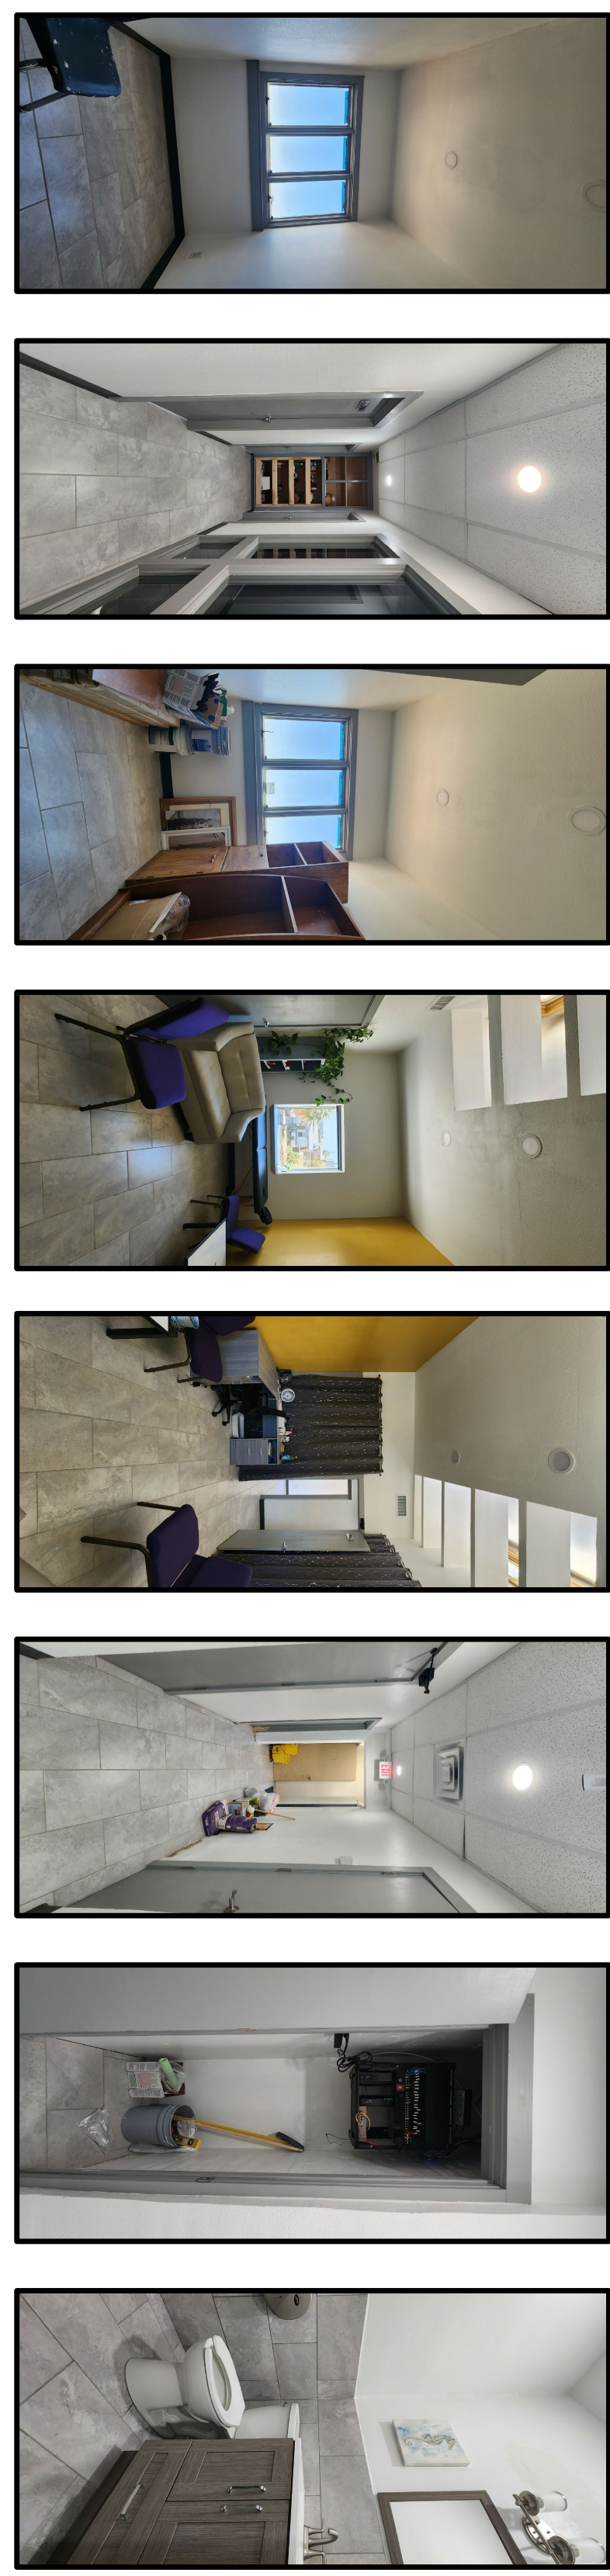


PHOTO 17 PHOTO 18 PHOTO 19 PHOTO 20 PHOTO 21 PHOTO 22 PHOTO 23 PHOTO 24



PHOTO 25 PHOTO 26 PHOTO 27 PHOTO 28 PHOTO 29 PHOTO 30 PHOTO 31

AS-BUILD PROJECT  
**SIRIA ROCHA**  
 ADDRESS : 500 E SCHUSTER AVE.  
 EL PASO, TX. 79902

**PROJECT**  
 500 SCHUSTER AVE.  
 EL PASO, TEXAS 79902

**PROJECT NUMBER** DATE  
 MARCH 2023

**REVISIONS**

**SHEET TITLE**  
 PHOTOS  
 BUILDING "A"

**SHEET NUMBER**  
**A2.1**  
 3 OF 6