



wdesign
 ARCHITECTURE & INTERIORS
 608 East 3rd Street
 Tulsa, OK 74120
 Office: 918.794.6616
 Fax: 918.794.6602
 www.wdesignsite.com

SEAL:

Preliminary
 Not For Construction

PROJECT:

2976 N FLORENCE

PROJECT # 20333

**2976 N FLORENCE
 TULSA, OK
 74110**

CONSULTANT:

REVISIONS:


ISSUE DATE:

01.14.2021

SHEET NAME:

EXISTING FLOOR PLAN

SHEET #:

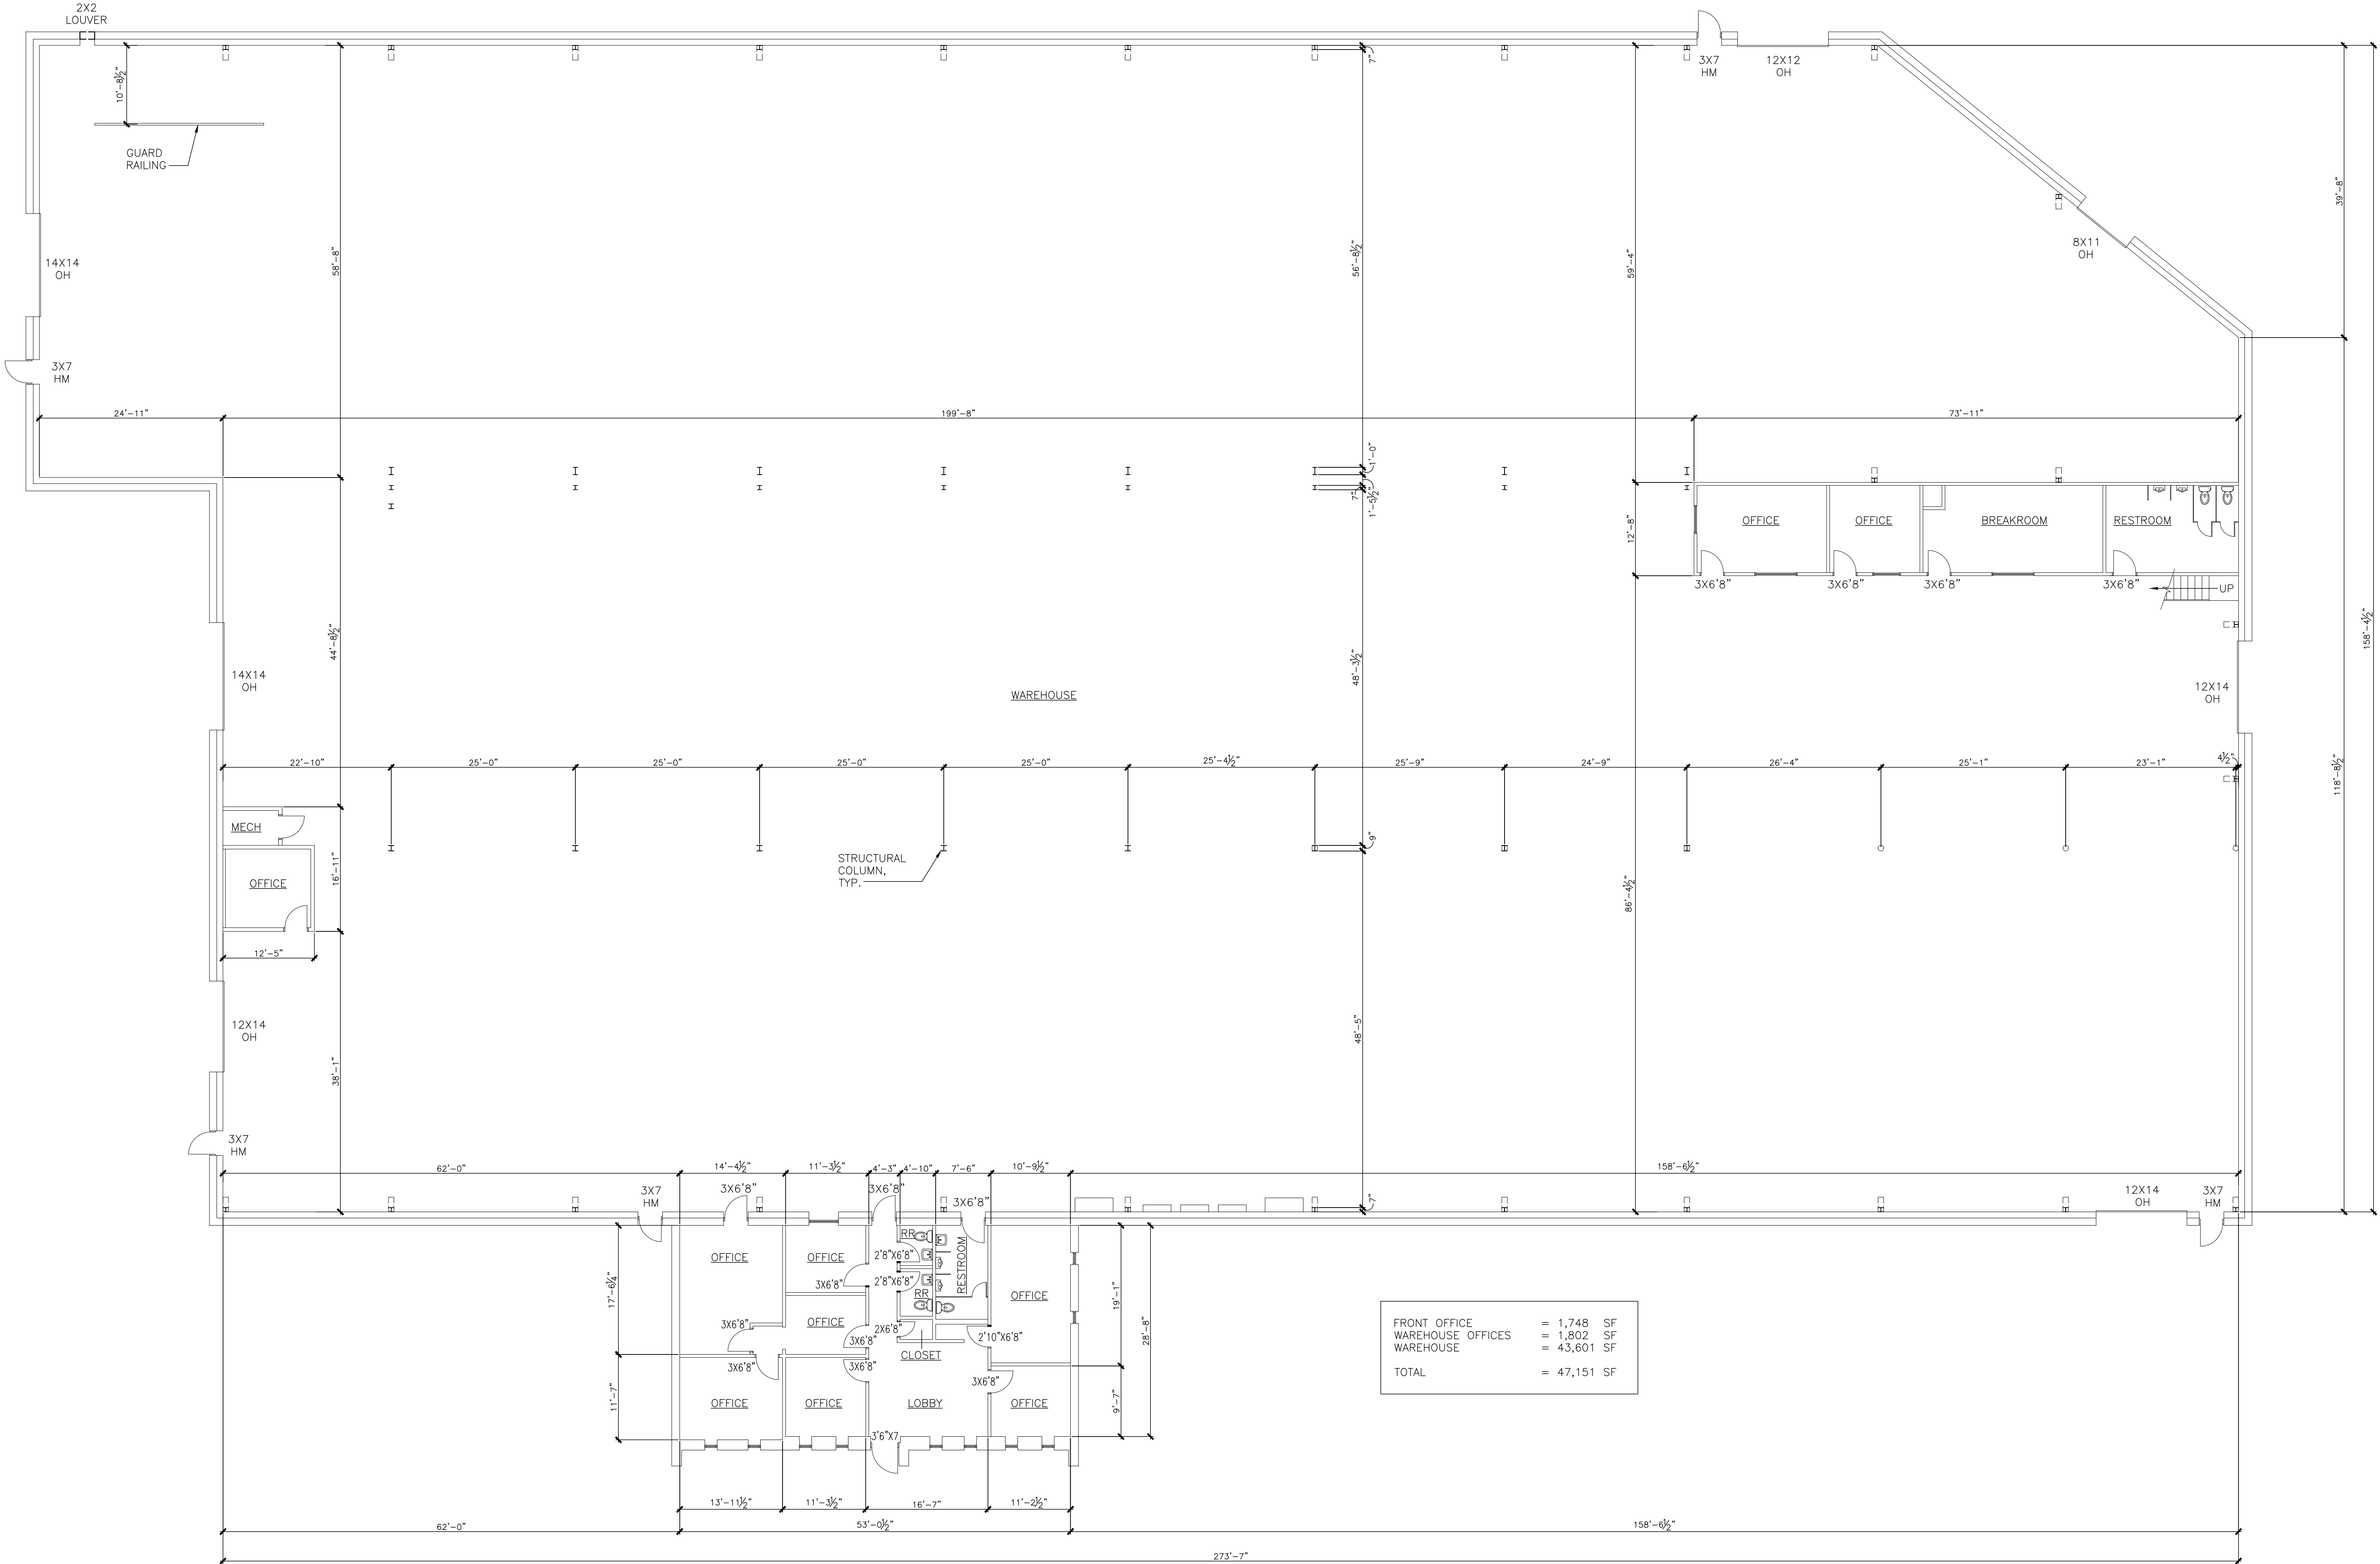



wdesign

ARCHITECTURE & INTERIORS
608 East 3rd Street
Tulsa, OK 74120
Office: 918.794.6616
Fax: 918.794.6602
www.wdesignsite.com

SEAL:

*Preliminary
Not For Construction*

PROJECT:

**2976 N
FLORENCE**

**PROJECT #
20333**

**2976 N FLORENCE
TULSA, OK
74110**

CONSULTANT:

REVISIONS:


ISSUE DATE:

01.14.2021

SHEET NAME:

**EXISTING
MEZZANINE
PLAN**

SHEET #:

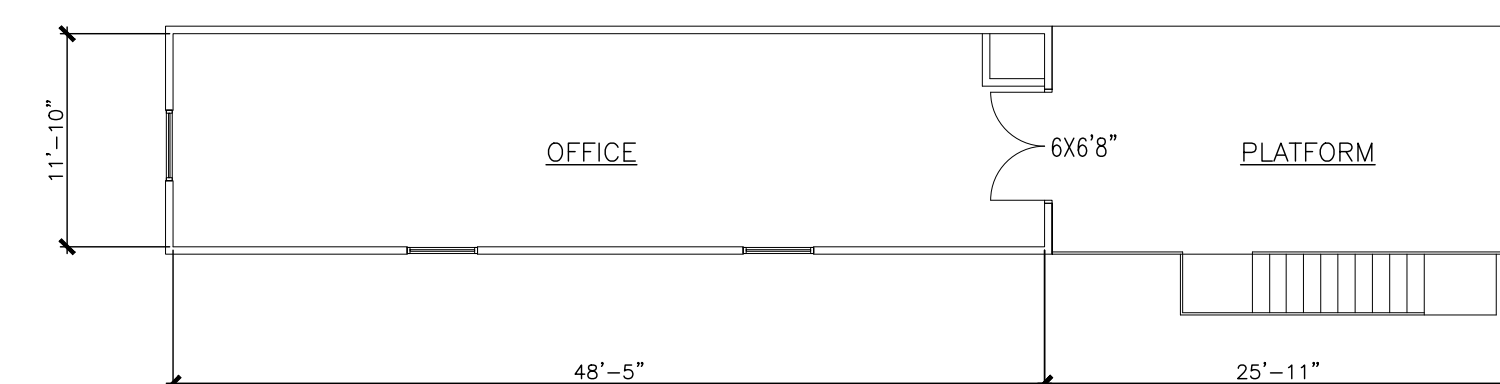

1 FLOOR PLAN - MEZZANINE
SCALE: 3/32" = 1'-0"



A202



wdesign
 ARCHITECTURE & INTERIORS
 608 East 3rd Street
 Tulsa, OK 74120
 Office: 918.794.6616
 Fax: 918.794.6602
 www.wdesignsite.com

SEAL:

Preliminary
 Not For Construction

PROJECT:

**2976 N
 FLORENCE**

**PROJECT #
 20333**

**2976 N FLORENCE
 TULSA, OK
 74110**

CONSULTANT:

REVISIONS:


ISSUE DATE:

01.14.2021


SHEET NAME:
**EXISTING
 ELEVATIONS**

SHEET #:


A301

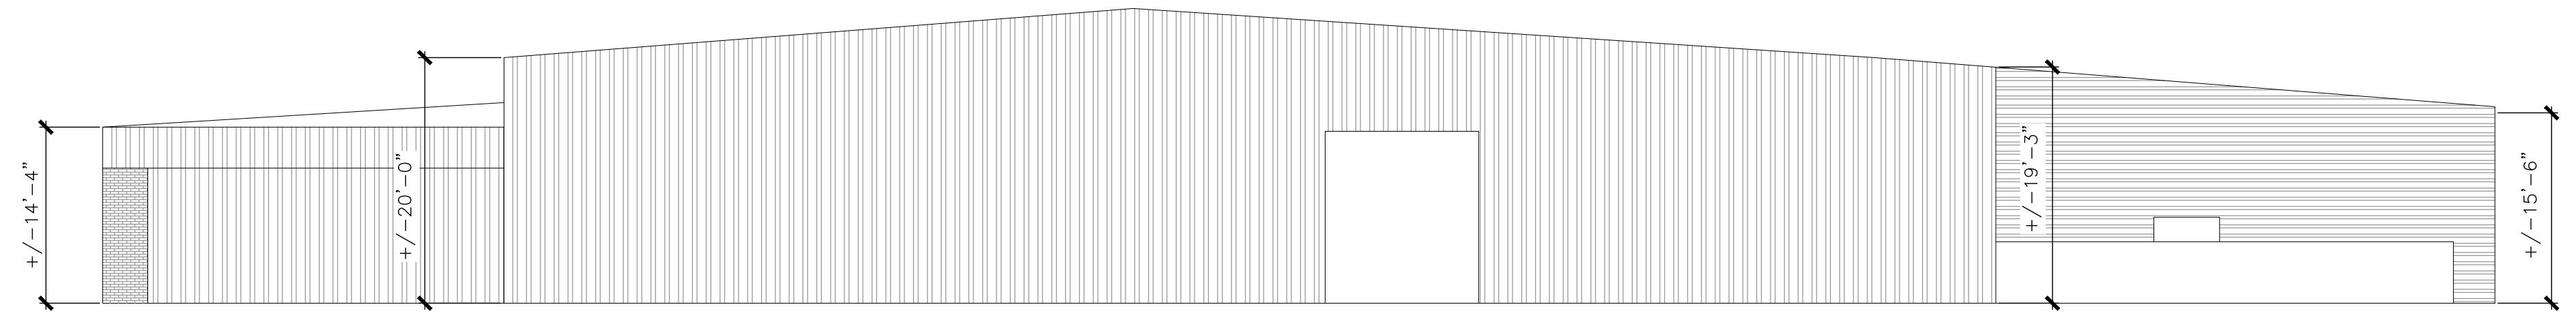


4 NORTH ELEVATION
 SCALE: 3/32" = 1'-0"

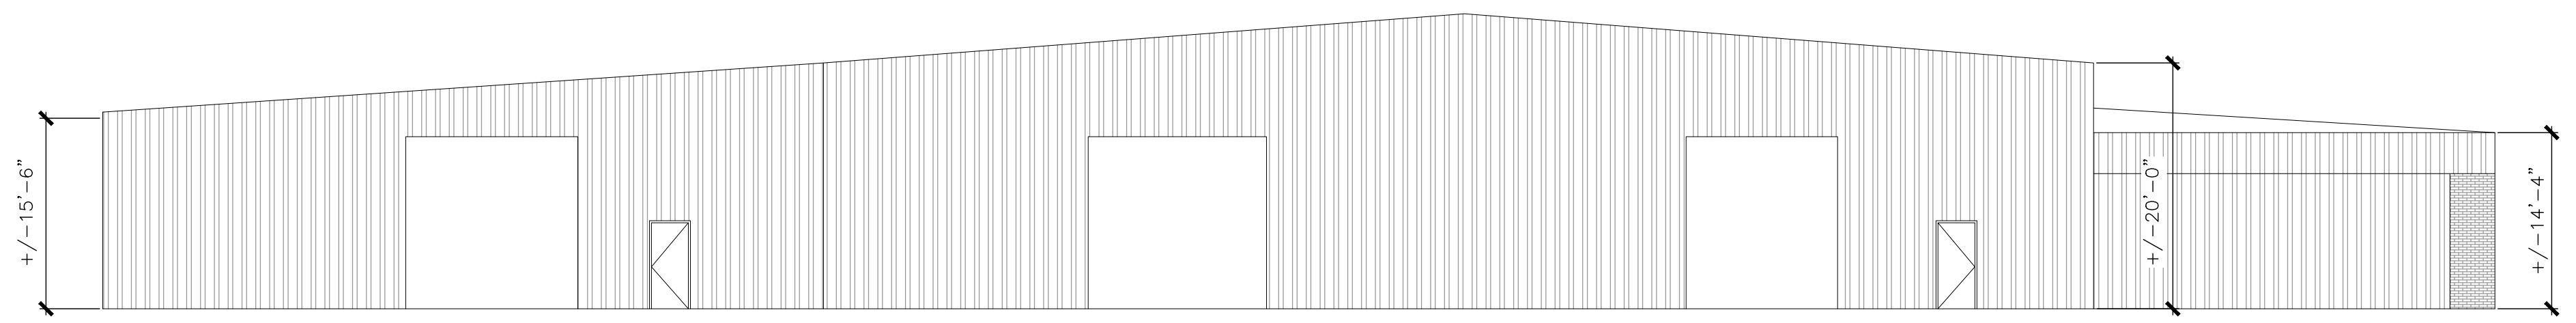

3 SOUTH ELEVATION
 SCALE: 3/32" = 1'-0"

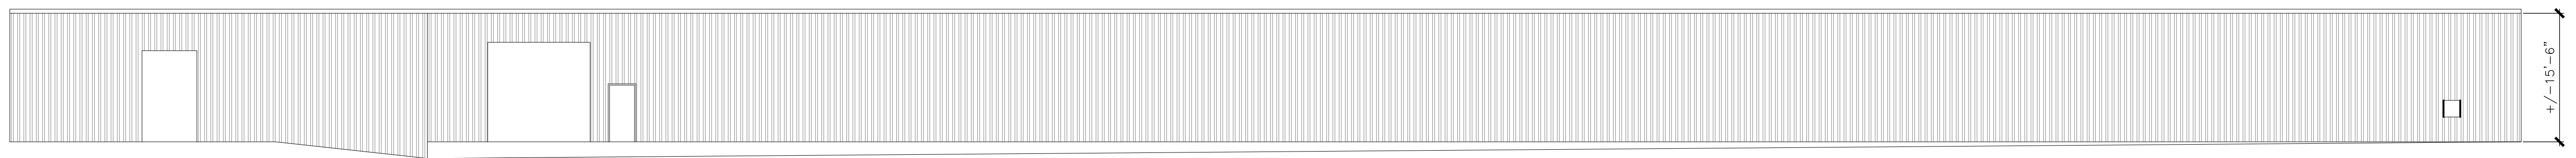

2 WEST ELEVATION
 SCALE: 3/32" = 1'-0"

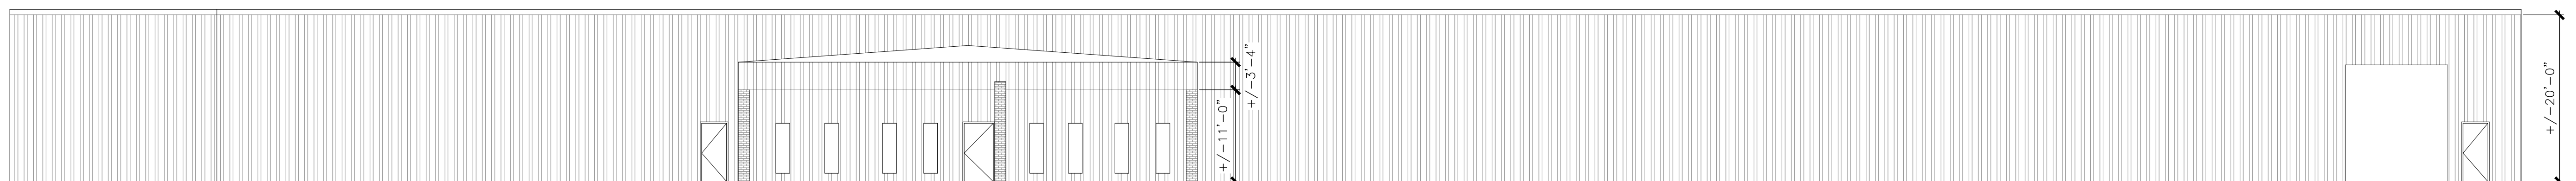

1 EAST ELEVATION
 SCALE: 3/32" = 1'-0"