



1 Section 1
1/8" = 1'-0"

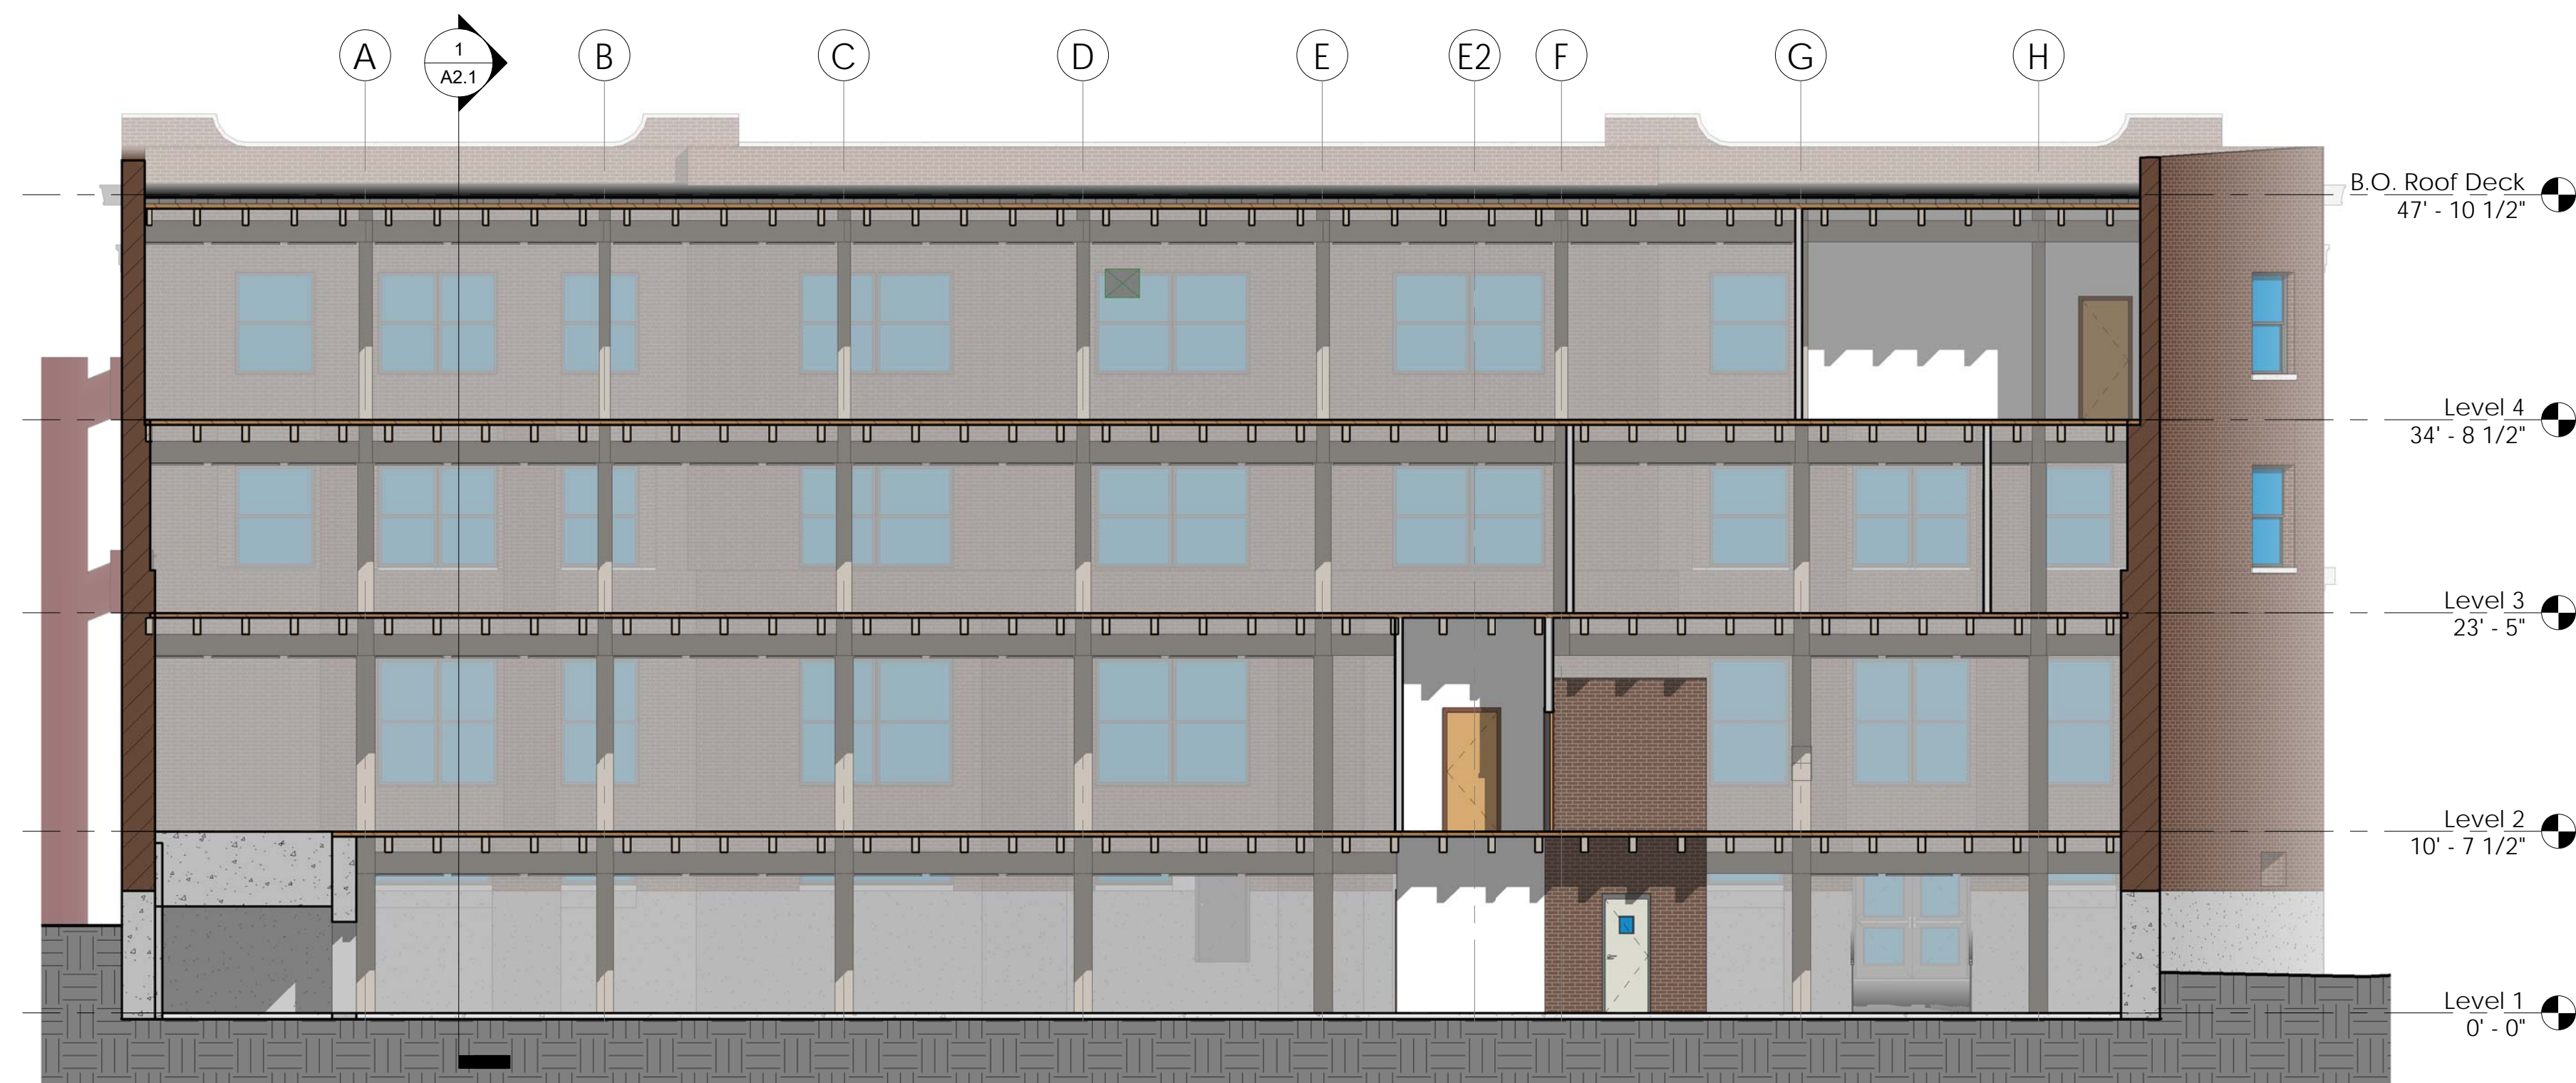

2 Section 2
1/8" = 1'-0"

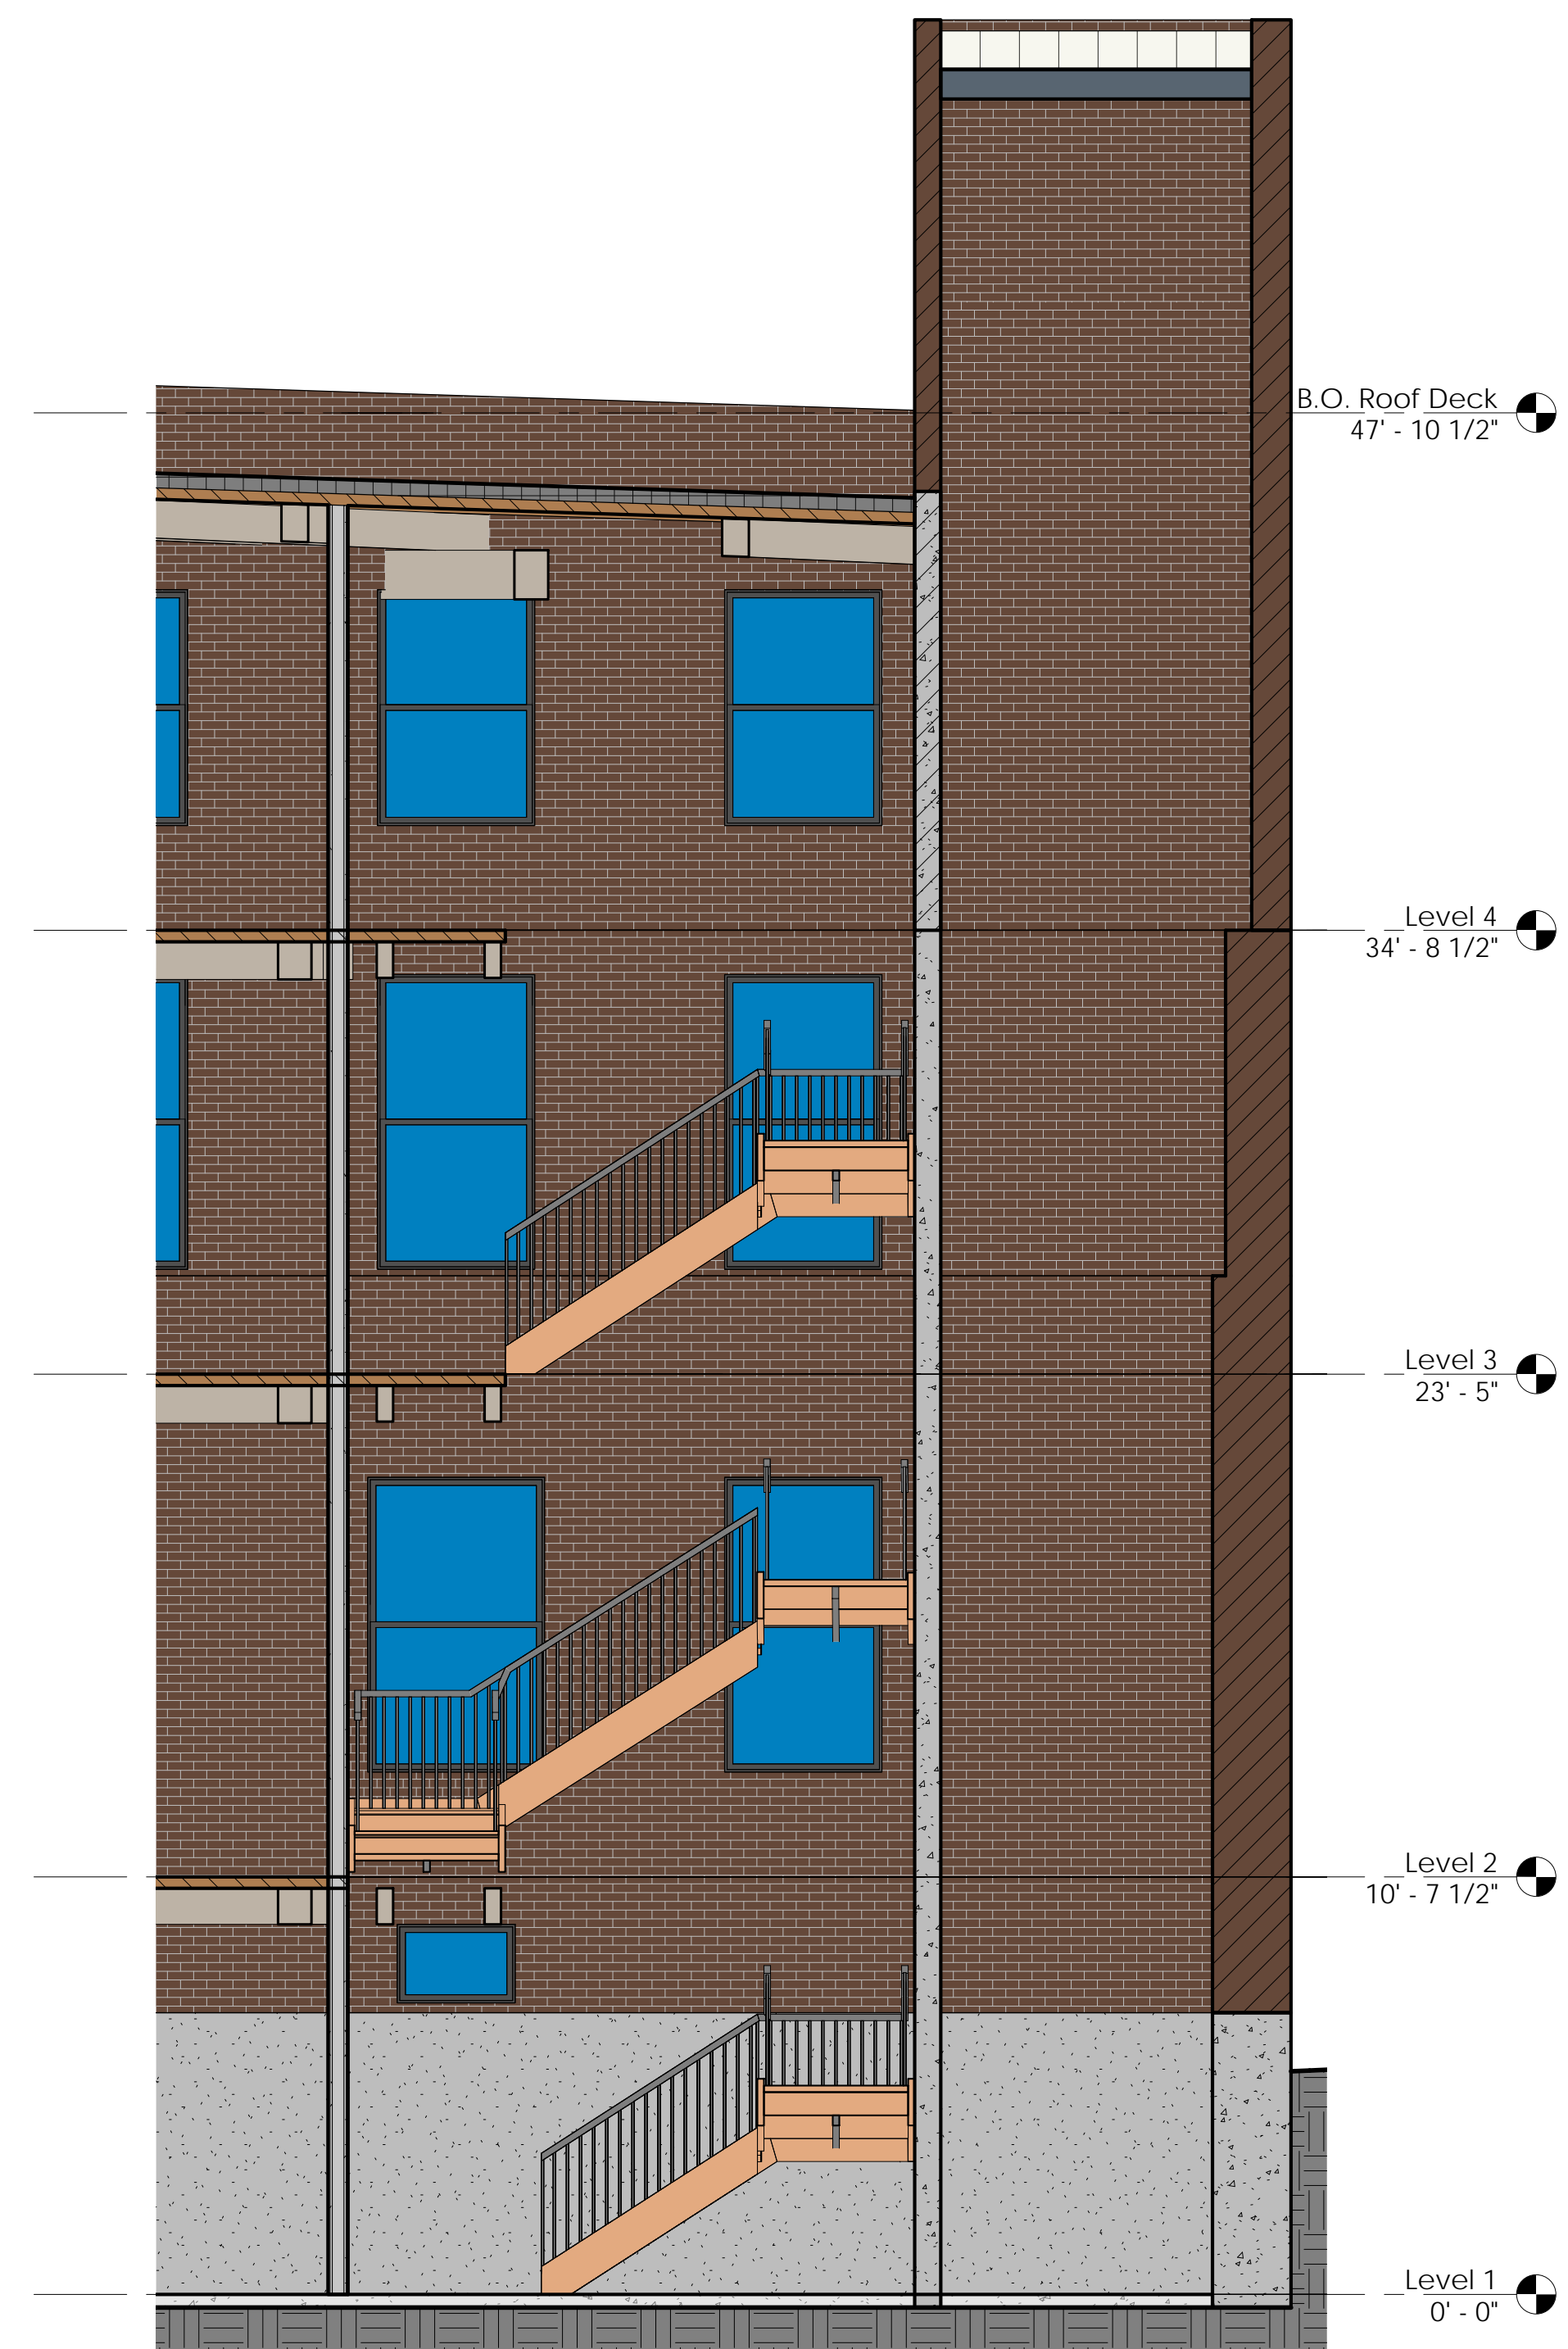

3 Section 3
1/4" = 1'-0"



MATTHEWS, LLC
SOUTH BEND, IN

These drawings and the information they contain are the property of Mathews 702 Michigan, LLC and may not be revised, reproduced, or distributed without express consent from the afore mentioned parties. (c) 2017.

702 Building
South Main Street South Bend, IN 46637
Existing Building Sections

Project Number:	Project Number:
Date:	12/11/17
Drawn by:	J.R. Wooden
Checked by:	
A2.1	
Scale:	As indicated



① West Elevation
1/8" = 1'-0"



③ East Elevation
1/8" = 1'-0"



MATTHEWS, LLC
SOUTH BEND, IN

These drawings and the information they contain are the property of Mathews 702 Michigan, LLC and may not be revised, reproduced, or distributed without express consent from the afore mentioned parties. (c) 2017.

702 Building
South Main Street South Bend, IN 46637
Existing Elevations

Project Number:	Project Number:
Date:	12/13/17
Drawn by:	Author
Checked by:	
A3.2	
Scale:	1/8" = 1'-0"