


CLOISTERS PHASE IV - PROPOSED TOWNHOME PROJECT

SOUTH FEDERAL HIGHWAY LAKE WORTH, FLORIDA

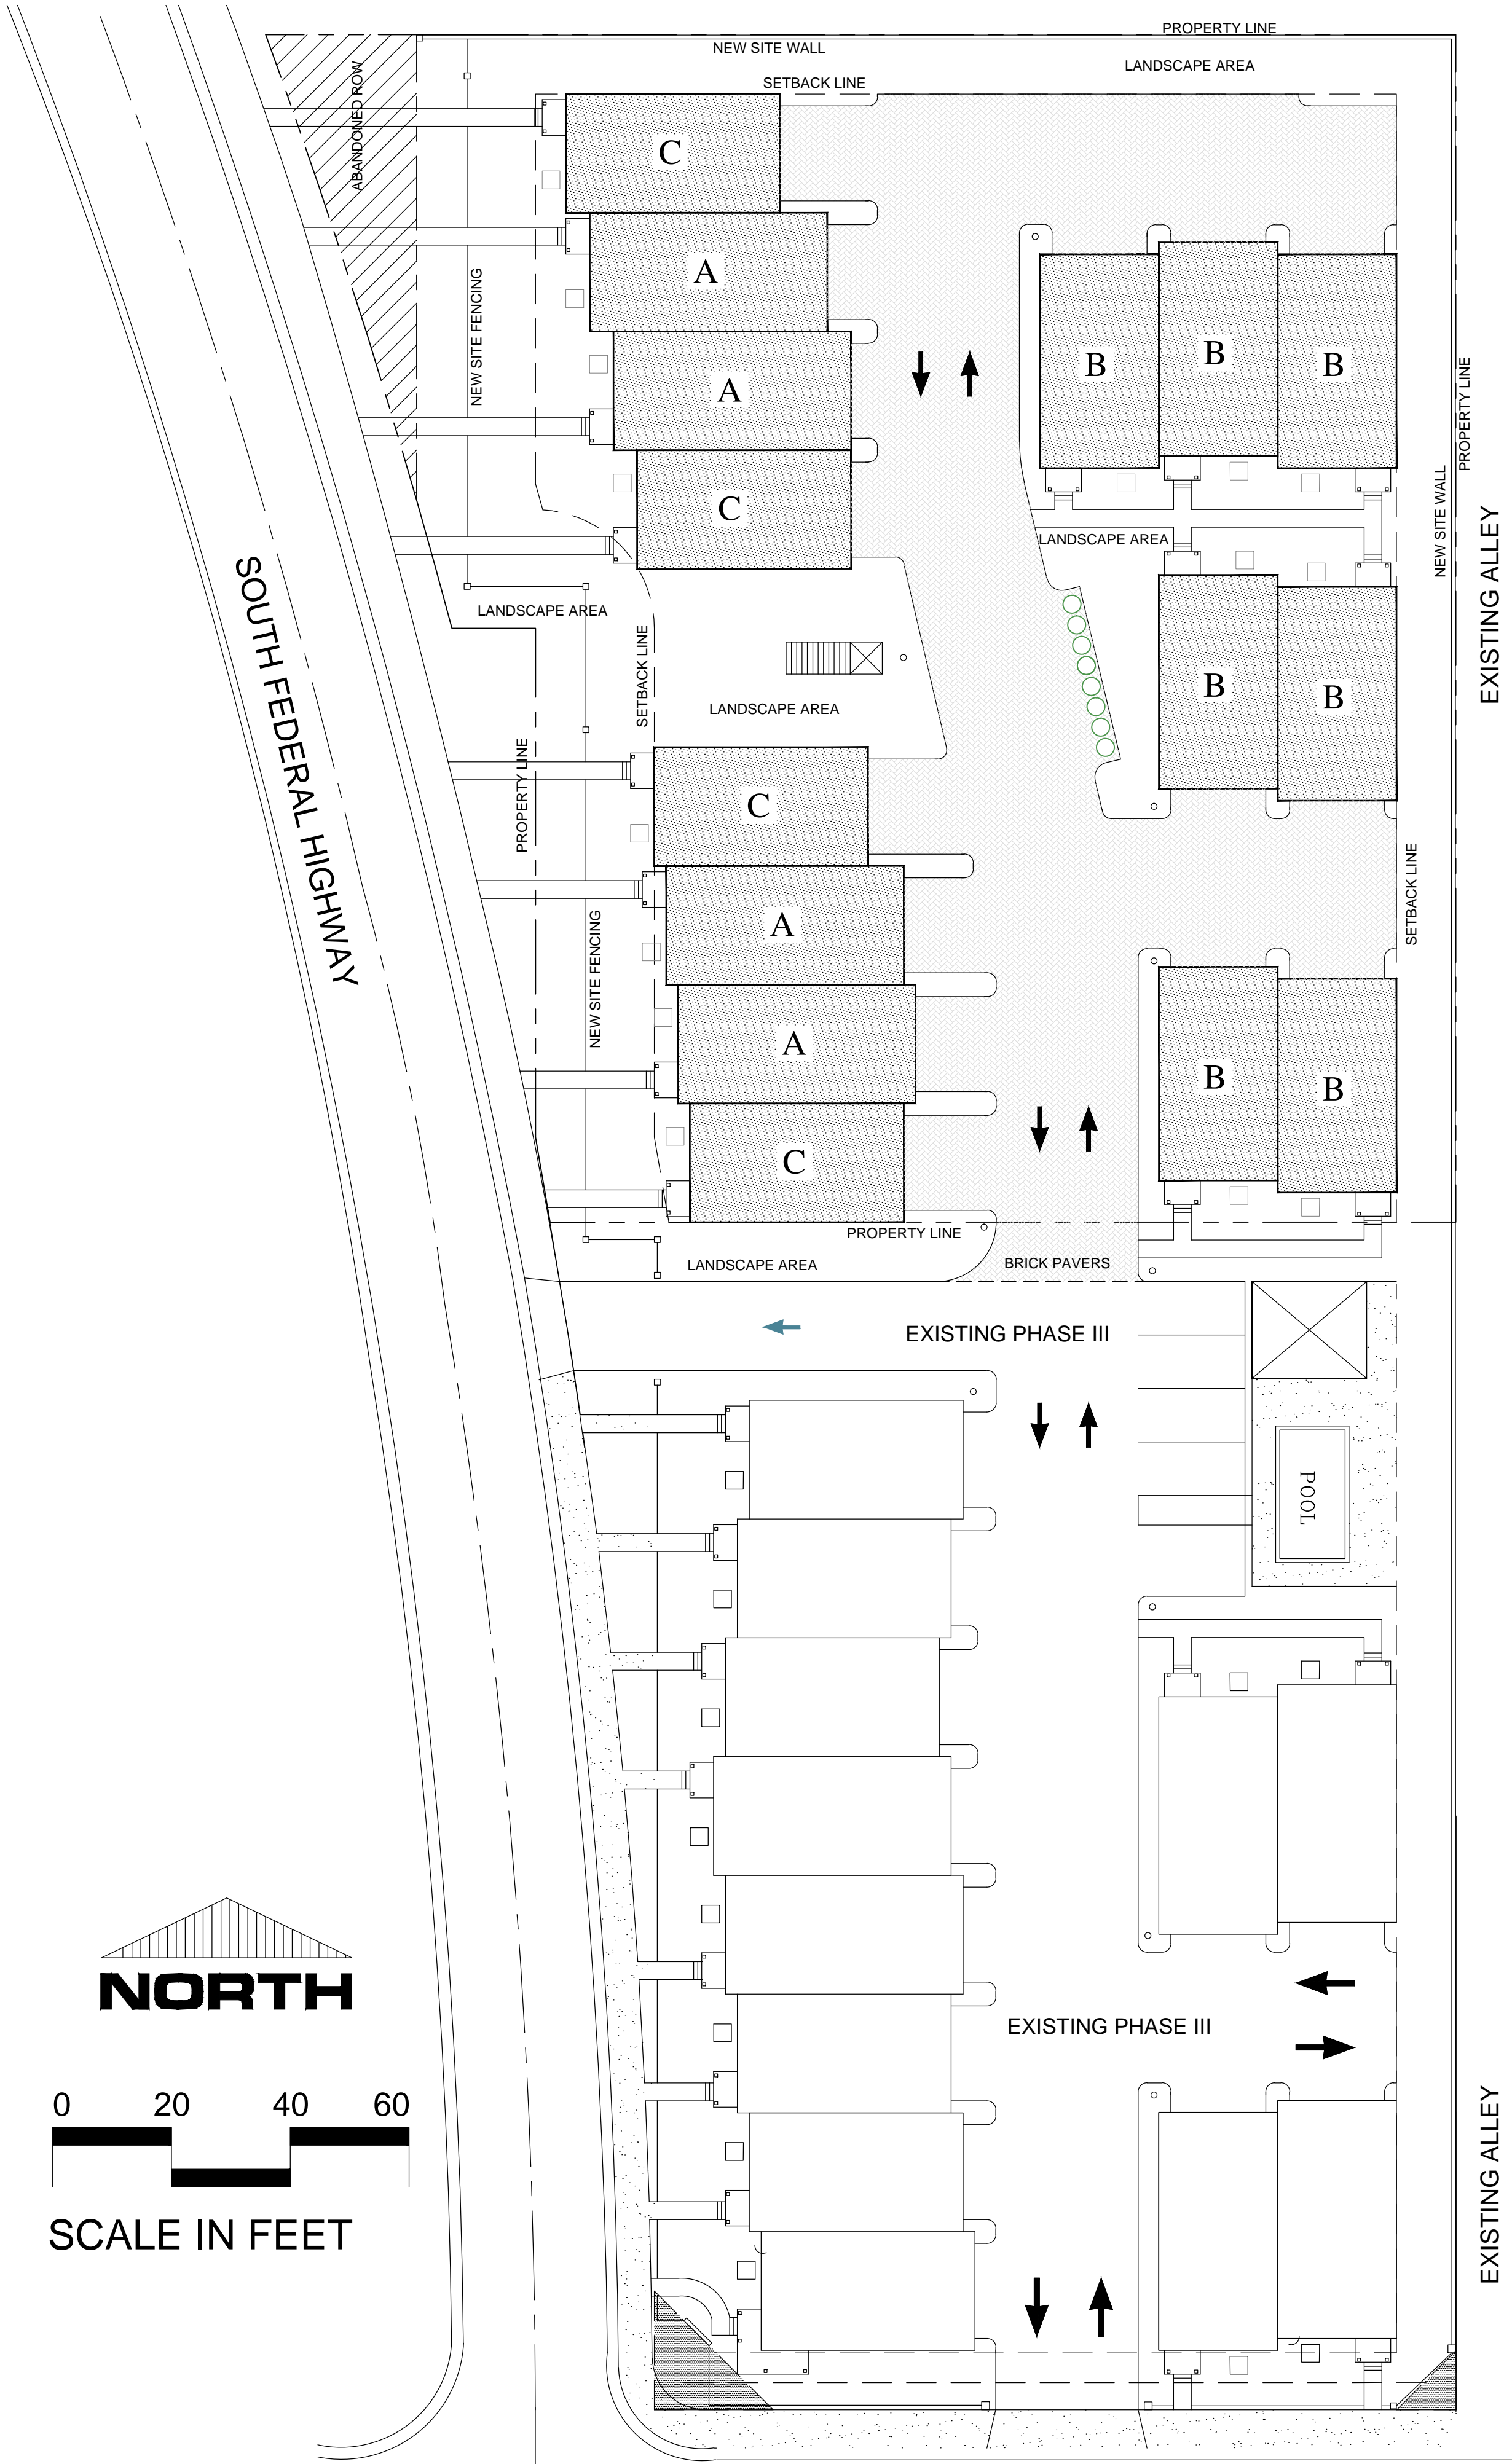

PRELIMINARY SITE PLAN

SCALE: 1" = 20'-0"

