

WALL LEGEND:

- INDICATES 110 HOUR WALL
OR DESIGN RUSSES
- INDICATES WOOD STUD WALL
- INDICATES SOUND ATTENUATION
BLANKET

GENERAL NOTES:

- ALL INTERIOR DIMENSIONS SHOWN ARE FROM FACE OF STUD. EXTERIOR DIMENSIONS ARE FROM FACE OF STUD OR COLUMN CENTERLINE, UNLESS NOTED OTHERWISE.
- ALL DOORS TO BE LOCATED 4" FROM ADJACENT WALL OR COUNTER, OR CENTERED IN WALL, UNLESS NOTED OTHERWISE.
- DO NOT SCALE DRAWINGS. IF DIMENSIONS ARE IN QUESTION, THE CONTRACTOR IS RESPONSIBLE FOR OBTAINING CLARIFICATION FROM THE ARCHITECT BEFORE CONTINUING WITH THE WORK.
- IN THE EVENT OF ANY DISCREPANCIES FOUND IN THE DRAWINGS OR CONFLICTS BETWEEN THE ARCHITECTURAL DRAWINGS AND THOSE OF THE ENGINEER, THE CONTRACTOR SHALL BE REQUIRED TO NOTIFY THE ARCHITECT BEFORE PROCEEDING WITH THE WORK.
- ALL INTERIOR WALLS ARE 2X4 WOOD STUDS AND ALL EXTERIOR WALLS ARE 2X8 WOOD STUDS, UNLESS NOTED OTHERWISE.
- SEE SHEET A-5.1 FOR DOOR, WINDOW AND FINISH SCHEDULES.
- USE W.P. DTP ON ALL WET WALLS IN RESTROOMS.
- SEE SHEET A-4.1 FOR INTERIOR RESTROOMS AND KITCHEN ELEVATIONS.
- SEE SHEET A2.1 AND A2.2 FOR ADDITIONAL WINDOWS NOT SHOWN ON PLAN.

KEYNOTES:


- FIRE EXTINGUISHER CABINET - MOUNT 50 TOP OF CABINET @ 4'-0" A.F.F. MAX. MOUNT LOCATIONS W/ LOCAL FIRE MARSHALL.
- LINE OF SIGHT ABOVE
- PROVIDE (3) ROWS OF 12" WIDE (2) SPACE WOOD SHELVES W/ SUPPORT AS REQUIRED
- LINE OF BACK BELOW
- FLOOR DRAIN, SEE PLB-2
- SOUND ATTENUATION BLANKET
- WATER COOLER, SEE PLB-2
- FIBERGLASS COLUMN AROUND WOOD POST, RE. STRUCT
- HVAC UNIT, RE. MECH
- SERVICE SIGN
- 1 1/2" DIA. ALUM. HANGERS @ 2'-10" ABOVE TRAIL HOODING
- ADJUSTABLE BY OWNER, SEE #124.1
- MAC PAD, RE. MECH
- MILKING, RE. INTERIOR DESIGN DRAWINGS
- DECOR. SOTTI, RE. INTERIOR DESIGN DRAWINGS
- DECOR. POST & RAIL, RE. INTERIOR DESIGN DRAWINGS
- BROOK PAVING, RECESS SLAB - SEE STRUCT

REFER TO SITE PLAN, SHEET S01.1 FOR EXTENT OF SIDEWALKS, PARKING & OTHER SITE RELATED INFORMATION

FIRST FLOOR PLAN

2583 S.F. - INTERIOR SPACE
184 S.F. - COVERED SPACE
3377 S.F. - TOTAL SPACE

SCALE: 1/4" = 1' - 0"

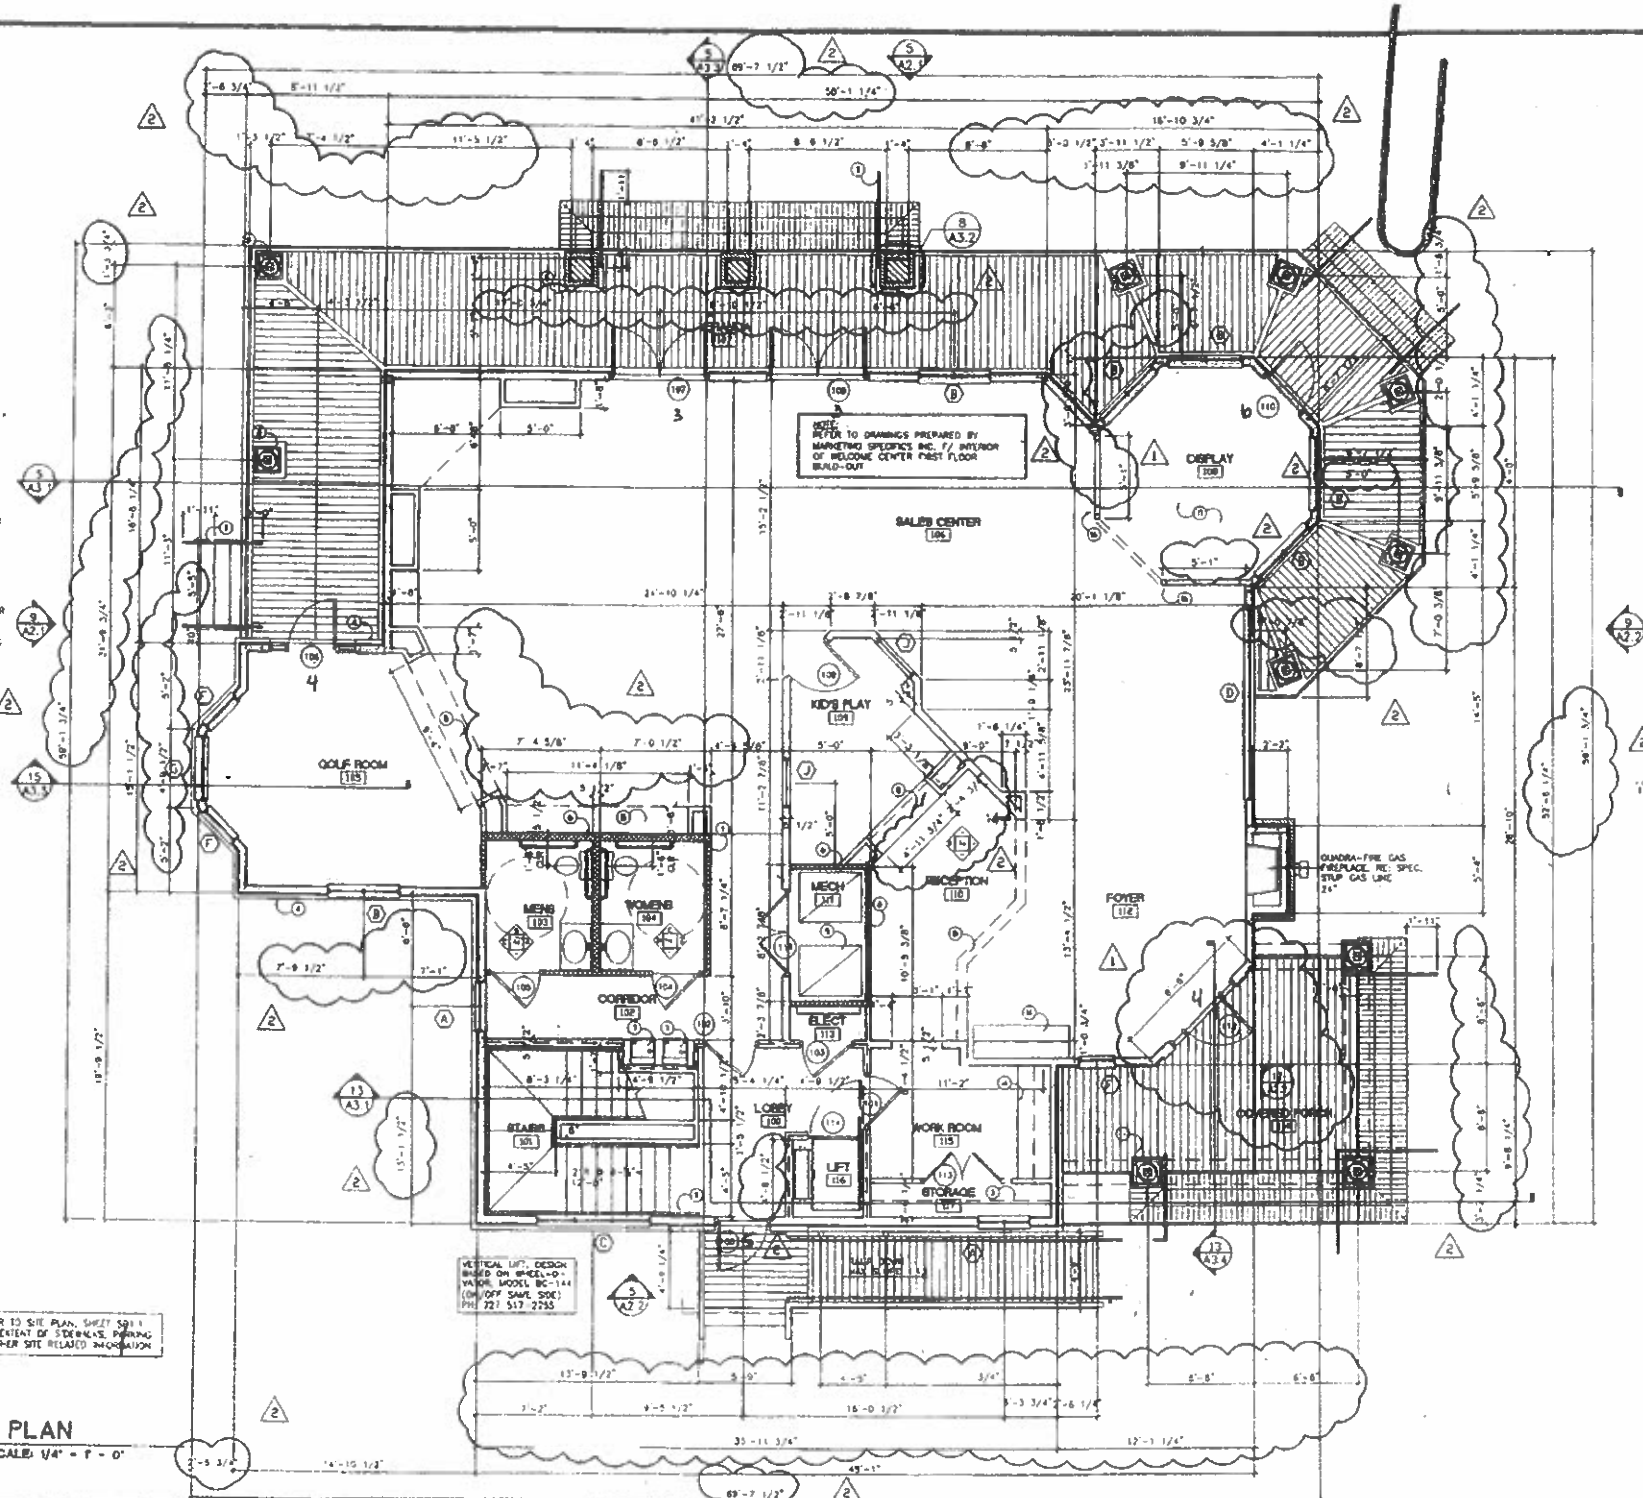

REVISIONS			
NO.	DATE	DESCRIPTION	BY
1	1-13-05	ADD/REMOVE	GAH
2	1-13-05	REVISION	GAH

EAGLE LANDING
A Development by:
South Village Community Development District
WELCOME CENTER

BASHAM & LUCAS
DESIGN GROUP, INC.
PLANNING ARCHITECTURE LANDSCAPE

2645 GATE PARKWAY, #201
ACACIAVILLE, FLORIDA 32204
(904) 731-2222 FAX (904) 731-2009
E-mail: bglucas@bglucas.com
L-4 File: AAC0000000 - 1/13/05 00 00

DESIGNED BY	GAH
CHECKED BY	ATL
DATE	1-13-05
JOB NO.	01-06
SHEET NO.	A1.1

INDICATES 11 HOUR WALL
UL DESIGN #1000

INDICATES WOOD STUD WALL

INDICATES SOLID ATTENUATION
FRAME

GENERAL NOTES:

ALL INTERIOR DIMENSIONS GIVEN ARE FROM FACE OF STUD
TO FACE OF STUD, U.N.O. EXTERIOR DIMENSIONS ARE FROM
FACE OF STUD OR COLUMN CENTERLINE, U.N.O.

2 ALL DOORS TO BE LOCATED 4" FROM ADJACENT WALL OR COUNTER, OR CENTERED IN WALL, U.N.O.

3 DO NOT SCALE DRAWINGS. IF DIMENSIONS ARE IN QUESTION, THE CONTRACTOR IS RESPONSIBLE FOR OBTAINING CLARIFICATION FROM THE ARCHITECT BEFORE CONTINUING WITH THE WORK.

* IN THE EVENT OF ANY DISCREPANCIES FOUND IN THE DRAWINGS OR CONFLICTS BETWEEN THE ARCHITECTURAL DRAWINGS AND THOSE OF THE ENGINEERS, THE CONTRACTOR SHALL BE REQUIRED TO NOTIFY THE ARCHITECT BEFORE PROCEEDING WITH THE WORK.

5. ALL INTERIOR WALLS ARE 2X4 WOOD STUDS AND ALL EXTERIOR WALLS ARE 2X6 WOOD STUDS, U.N.O.

6. SEE SHEET A-91 FOR DOOR, WINDOW AND FINISH SCHEDULES.

7 USE W.R. GYP. BD. ON ALL WET WALLS IN RESTROOMS

5 SEE SHEET A-4 FOR INTERIOR RESTROOMS AND KITCHEN ELEVATIONS.

3 SEE SHEET A2.4 AND A2.2 FOR ADDITIONAL WINDOWS
NOT SHOWN ON PLAN

REFERENCES:


- (1) FIRE EXTINGUISHER CABINET - MOUNT 50 TO TOP OF CABINET @ 4" O.A.F.F. MAX., VERIFY LOCATION W/ LOCAL FIRE MARSHALL.
- (2) LINE OF SOFFIT ANCHOR
- (3) PROVIDE (5) ROWS OF 12" WIDE C.O. SPACED WOOD SHELVES W/ SUPPORT AS REQUIRED
- (4) MICROPHONE
- (5) REFRIGERATOR
- (6) SOUND ATTENUATION BLANKET
- (7) TOWER COOLER - SEE PLAN
- (8) FIBERGLASS COLUMN AROUND WOOD POST. PER STRUCT
- (9) HVAC UNIT RE: MECH
- (10) SERVICE SINK
- (11) 1 1/2" DIA. HANDRAIL @ 2 - 10' ABOVE TREAD NOSE
- (12) LADDER
- (13) STAINLESS STEEL CUP W/ APPROX

REFER TO SITE PLAN SHEET SP-1
FOR EXTENT OF SEWERAGE SYSTEM
& OTHER SITE RELATED INFORMATION



2,472 SF - INTERIOR SPACE
156 SF - COVERED SPACE
2,630 SF - TOTAL SPACE

SCALE: 1/4" = 1' - 0"

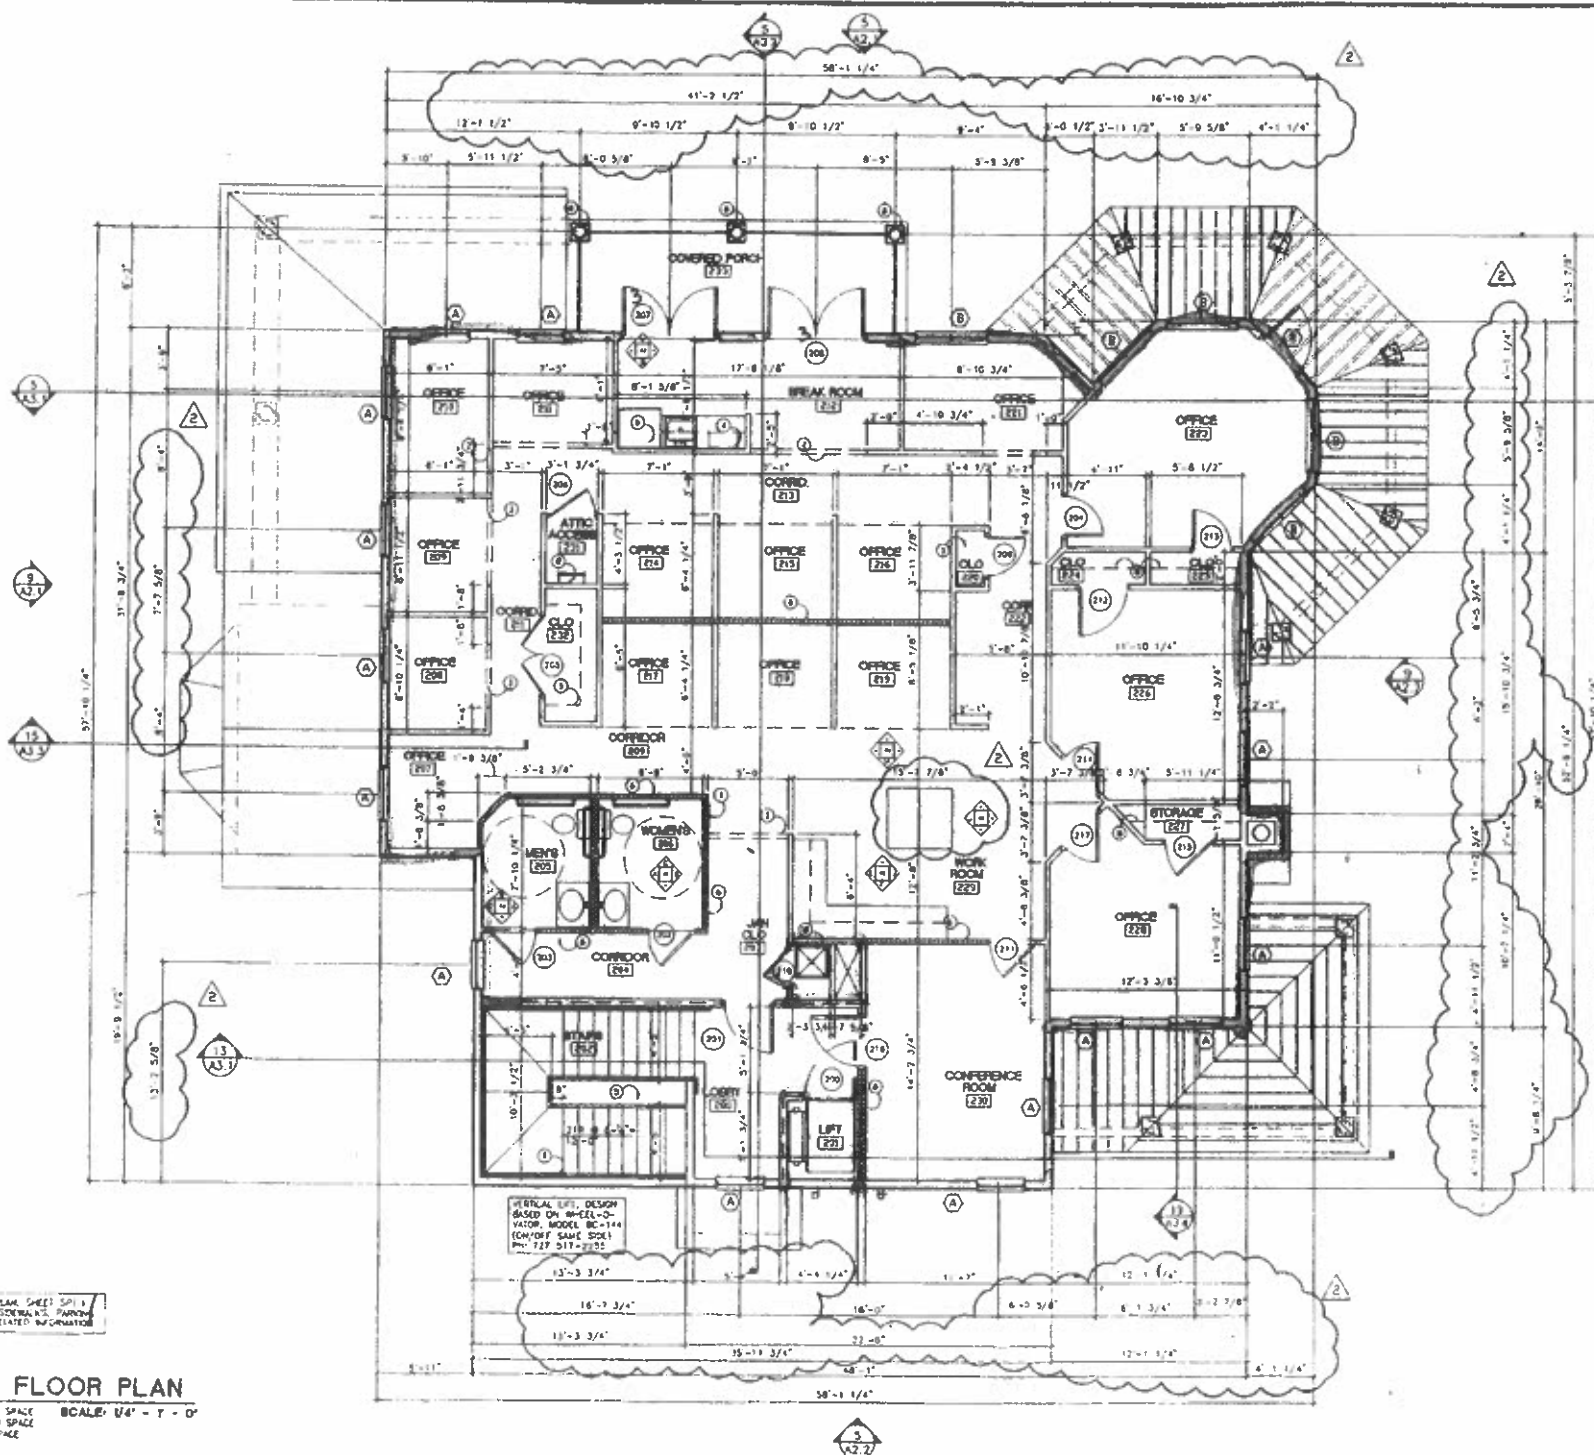

REVISIONS		
NO.	DATE	BY
1	1-28-05	DAW

EAGLE LANDING
A Development by:
South Village Community Development District
WELCOME CENTER
SECOND FLOOR PLAN



**BASHAM
& LUCAS**
DESIGN GROUP, INC.
PLANNING • ARCHITECTURE • LANDSCAPE

7645 GATE PARKWAY, #2
JACKSONVILLE, FLORIDA 32217
(904) 71-3312 FAX (904) 71-3646
E-mail: bagge@earthlink.net
In New AA2402B46 1C MOOD

CANCEL BY
 OAJ
 CANCEL BY
 MTE
 DATE
 1-13-05
 JOB NO.
 03-06
 SHEET NO

A1.2