




Front Elevation

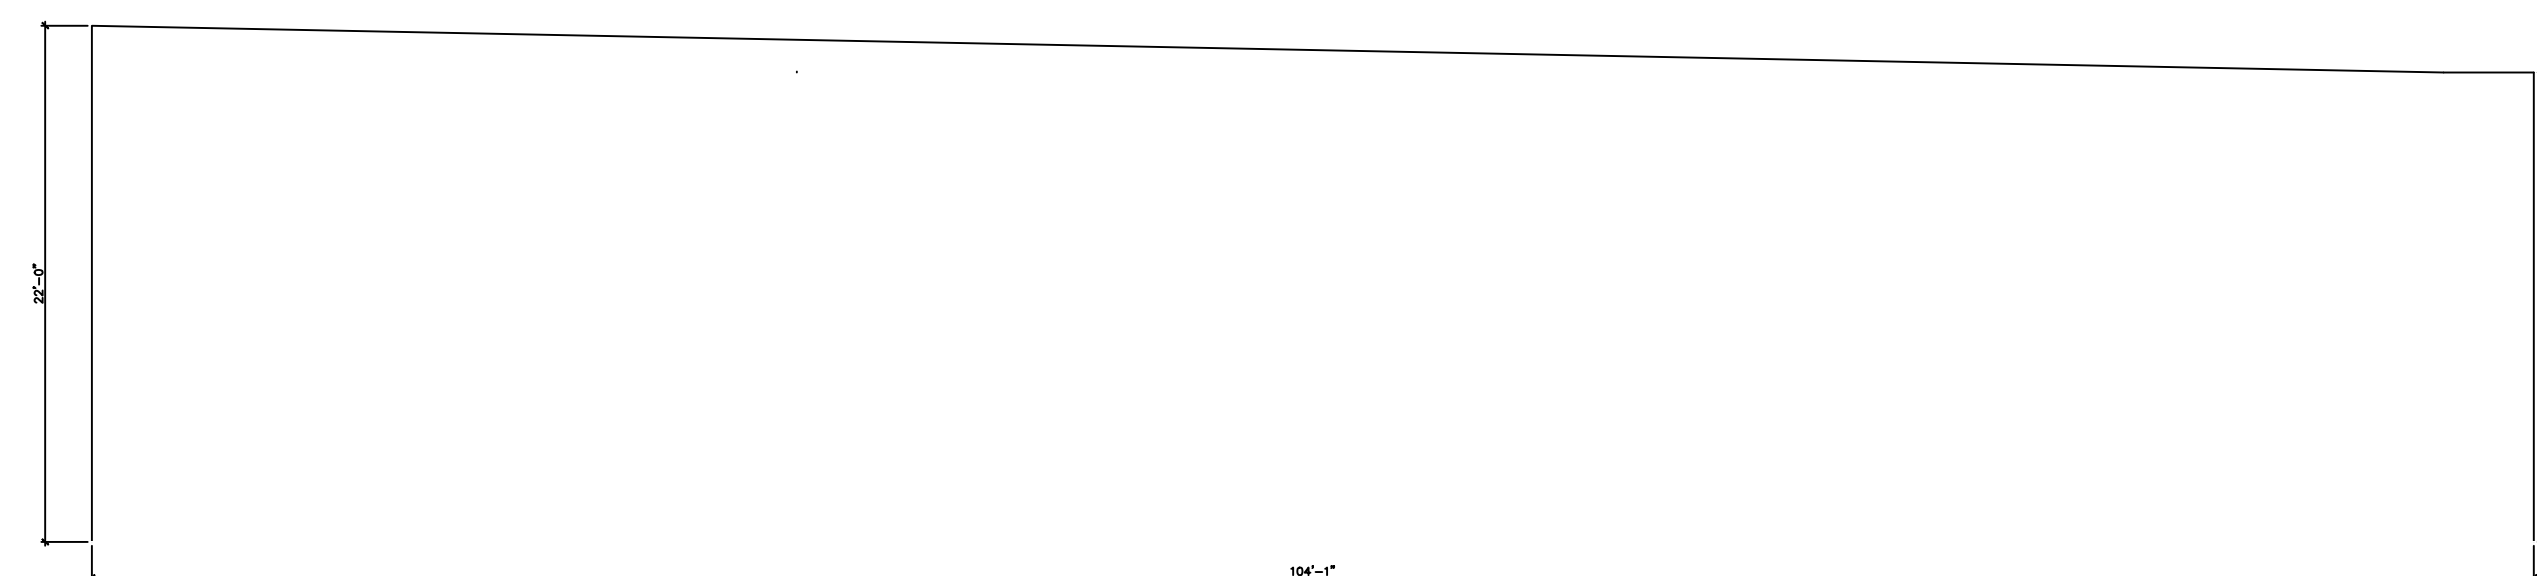

Left Elevation

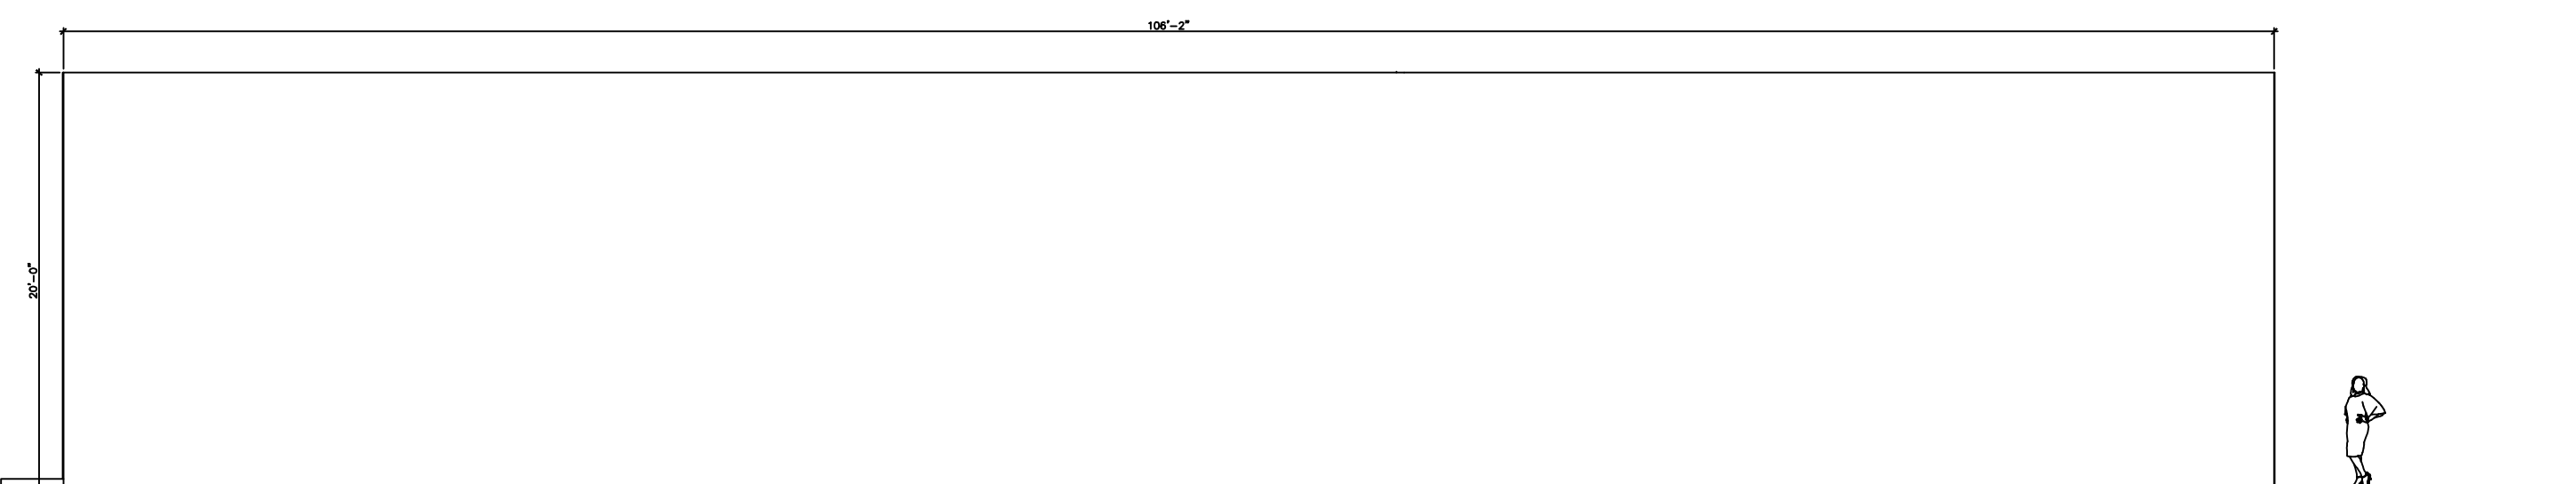

Rear Elevation

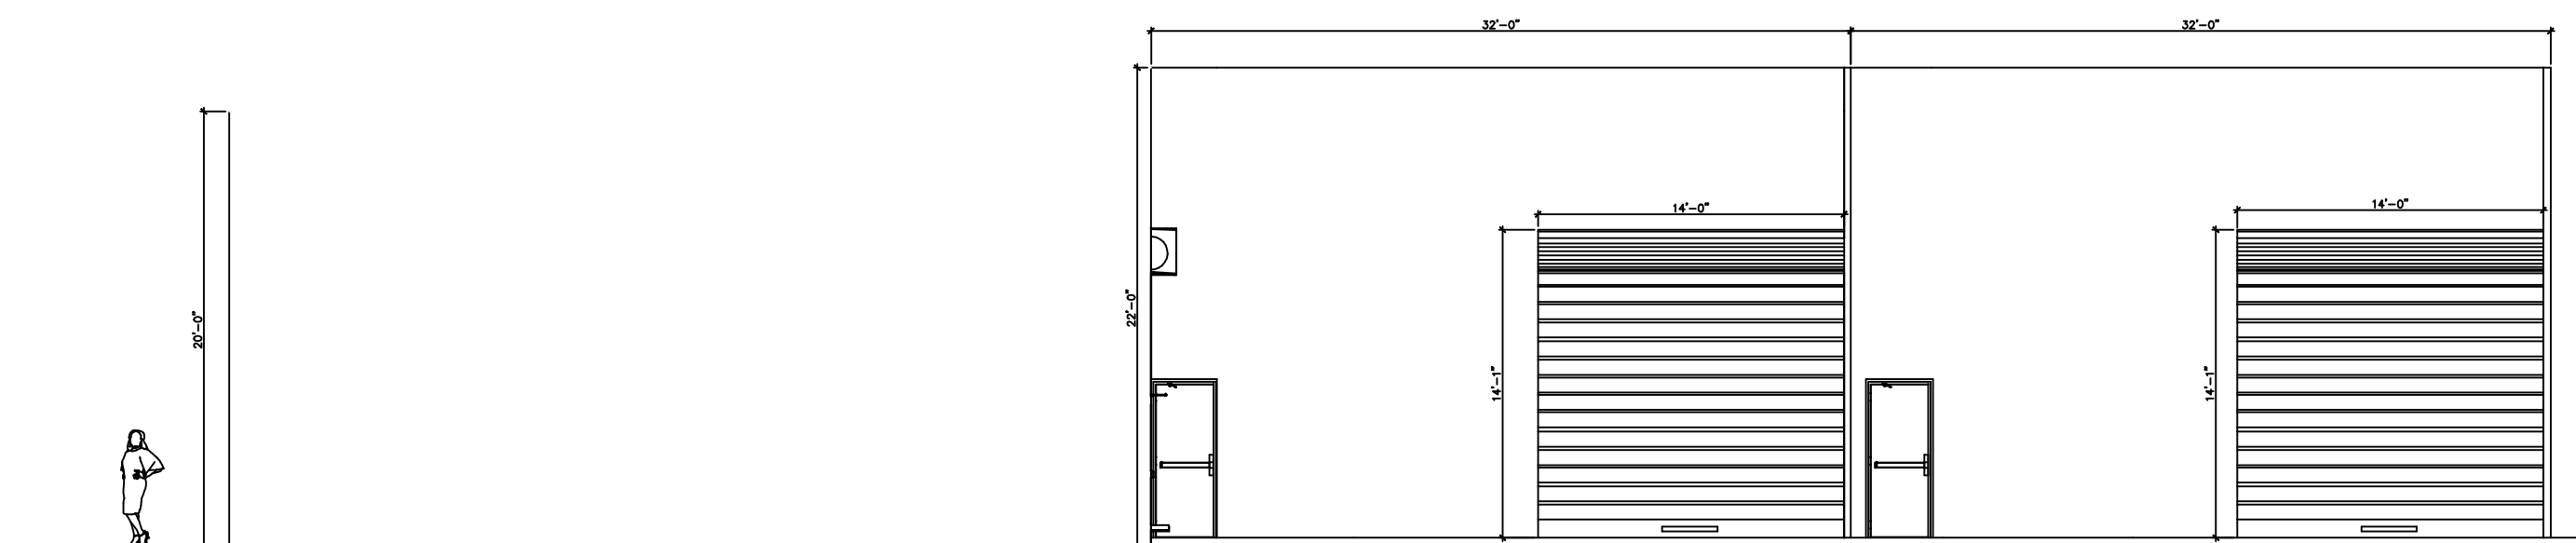

Right Elevation

2661 DANA AVE.

Legal Description

Property Owner's Name

Plan Name  
ELEVATIONS

Revision Date & Revision Note		
NO.	DESCRIPTION	DATE

Drawn By

Project #	Sheet
Date: 14/03/2024	2
Scale: 1/8" = 1'0"	

180'