


JOSE RUBEN JIMENEZ  
FLORIDA REGISTERED ARCHITECT  
No. AR 94903  
NOT VALID UNLESS IT BEARS SEAL AND ORIGINAL SIGNATURE

Submittal / Revision No.	date
DD1	07 / 09 / 21
FOR ENGINEERS	10 / 13 / 21
FOR PERMITTING	11 / 10 / 21

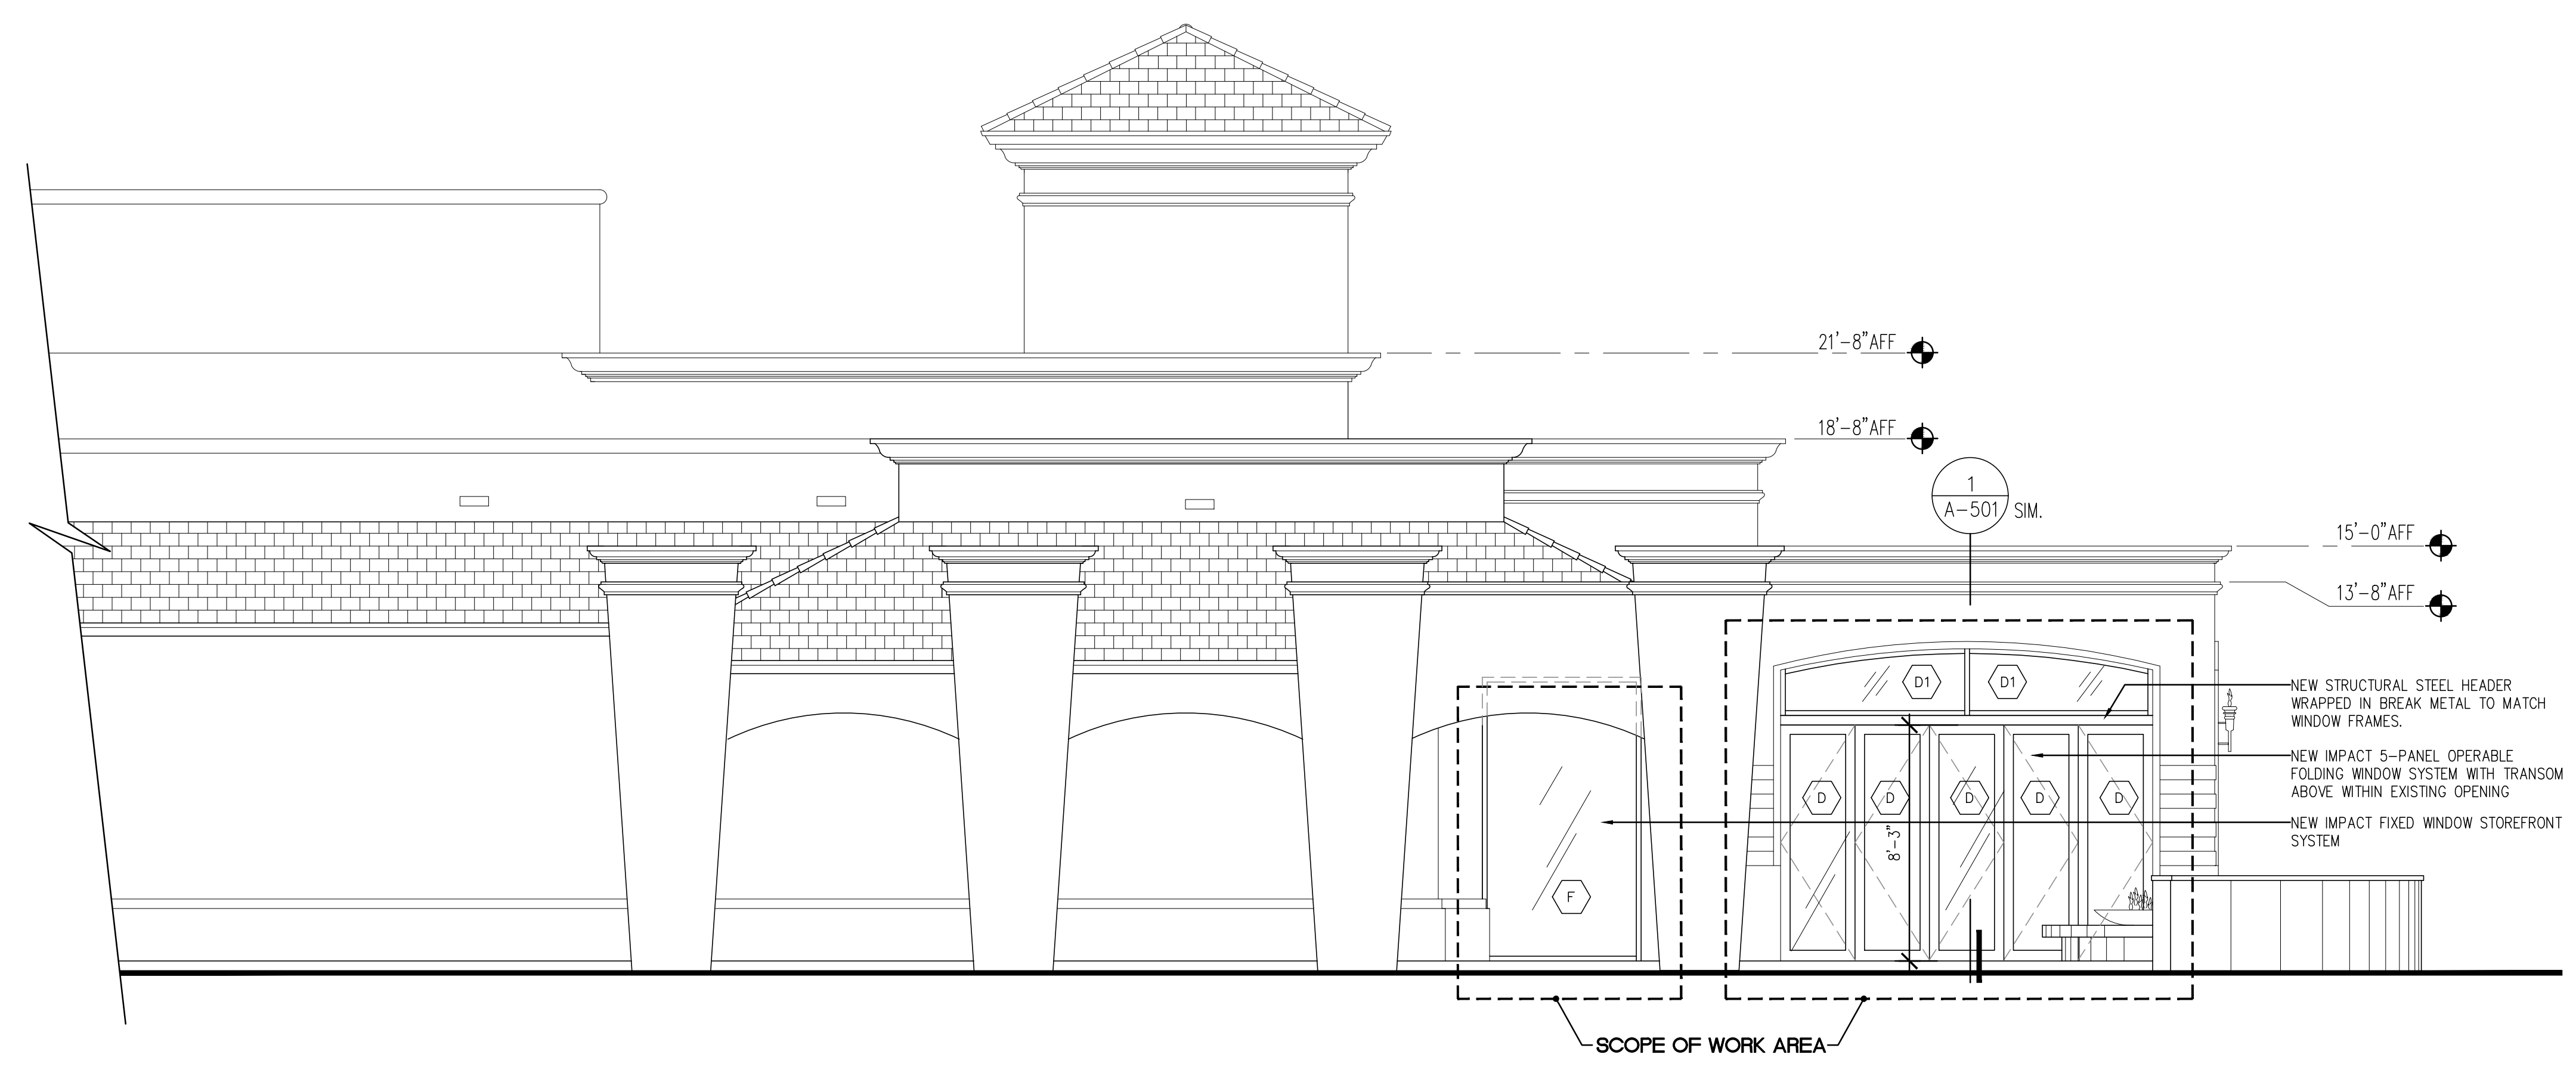

PROPOSED OUTDOOR DINING PATIO  
ENCLOSURE AT:  
**FLASHBACK DINER**  
1424 N. FEDERAL HIGHWAY  
BOCA RATON, FLORIDA 33432

NOTE: THIS DOCUMENT CONTAINS COPYRIGHTED MATERIAL BELONGING EXCLUSIVELY TO R-METHOD, INC. UNAUTHORIZED USE, DISCLOSURE, DISSEMINATION OR DUPLICATION OF ANY OF THE INFORMATION CONTAINED HEREIN MAY RESULT IN LIABILITY APPLICABLE BY THE LAW.

Project Number 21-0603  
Date 11 / 10 / 2021

Drawing Name  
**Proposed  
Exterior Elevations**

Sheet Number

**A - 3.2**