
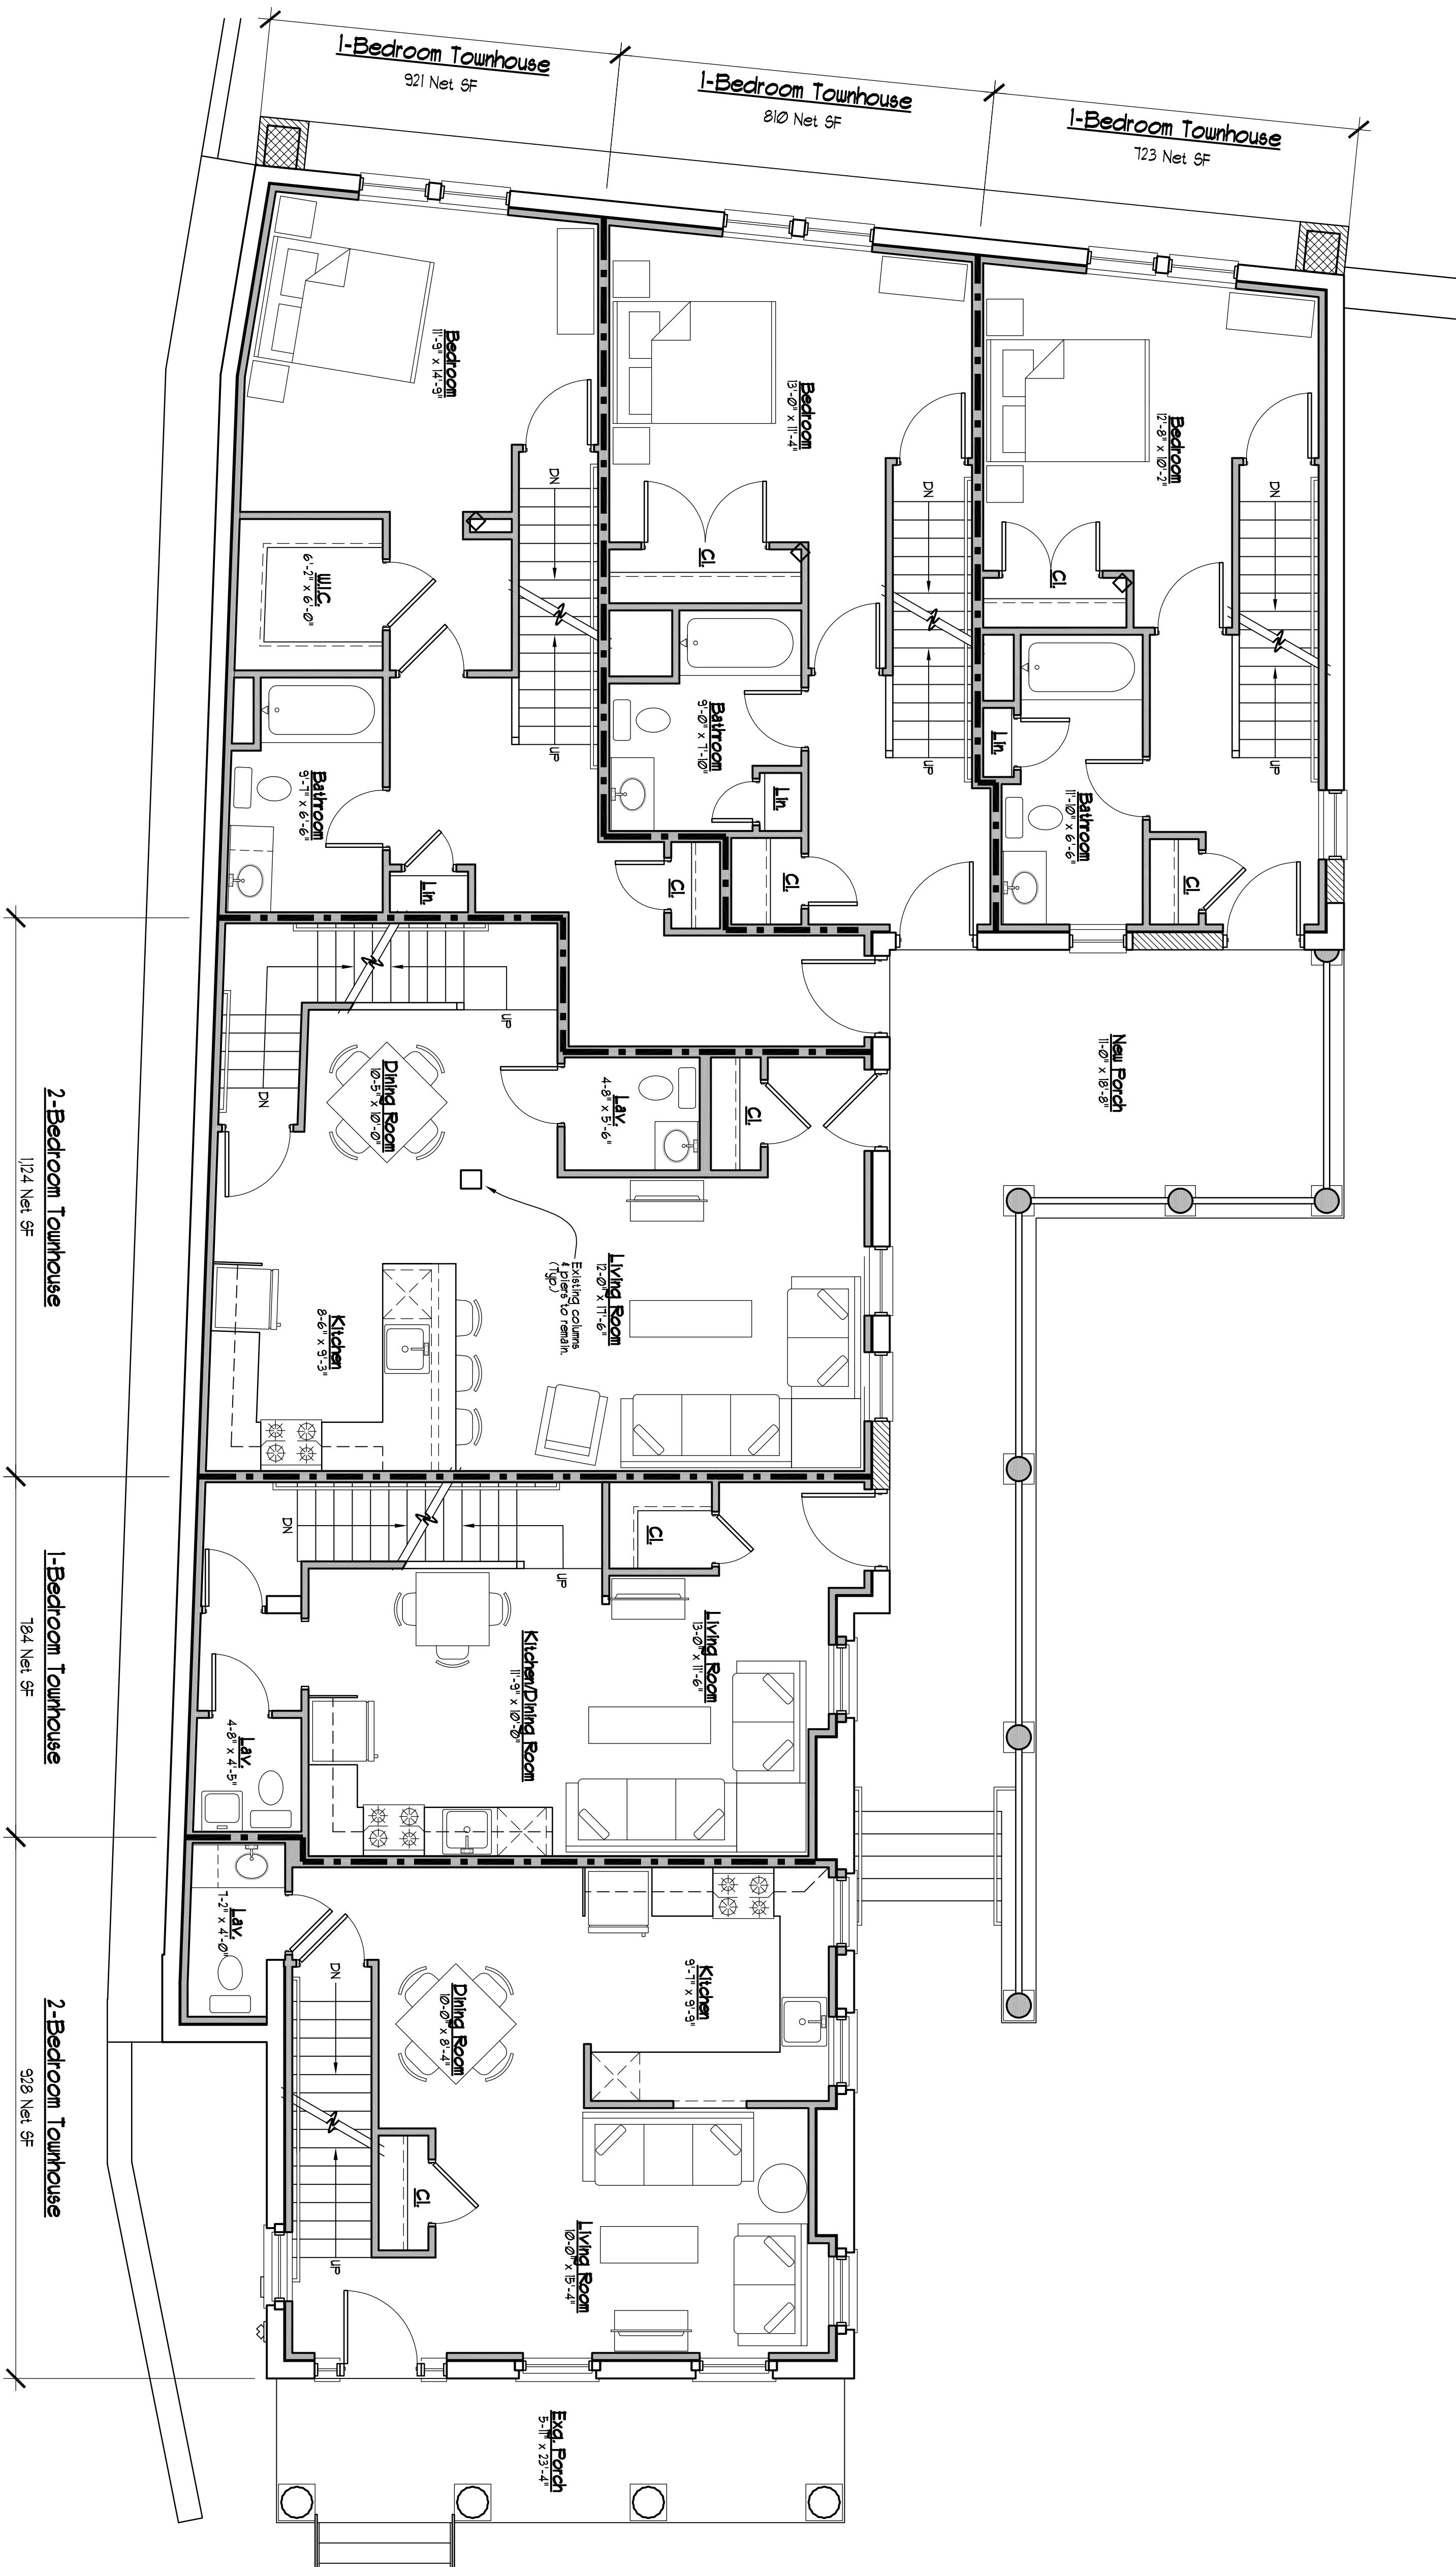


1 FIRST FLOOR PLAN

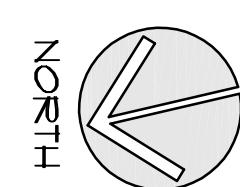

First Floor Plan

A-1.1

Renovations to 36 Lewis Street

Hartford, CT

Equity Trust Co.

100 Trumbull Street, Apt. #501, Hartford, CT

Drawn: MDW
Date: October 8, 2012
Revisions

One Union Place, Hartford, CT 06103
T: (860) 724-3000 F: (860) 724-3013

Crosskey Architects LLC

