

PRELIMINARY
NOT FOR CONSTRUCTION

PRELIMINARY
4-11-25



701 Cedar Lake Blvd, Suite 154
OKC, OK 73114
405.517.5042
tim@tp-arch.com

RAM DAM DEVELOPMENT, LLC
MOULTRIE TOWNHOMES BLDG A
NW 36TH ST & MOULTRIE AVE, OKLAHOMA CITY

FOR REVIEW

Date: 10-15-25
Revised:

BUILDING ELEVATIONS


PROJECT NUMBER:
25028

Sheet No.


A402

COPYRIGHT © 2025
TP ARCHITECTURE LLC

PRELIMINARY

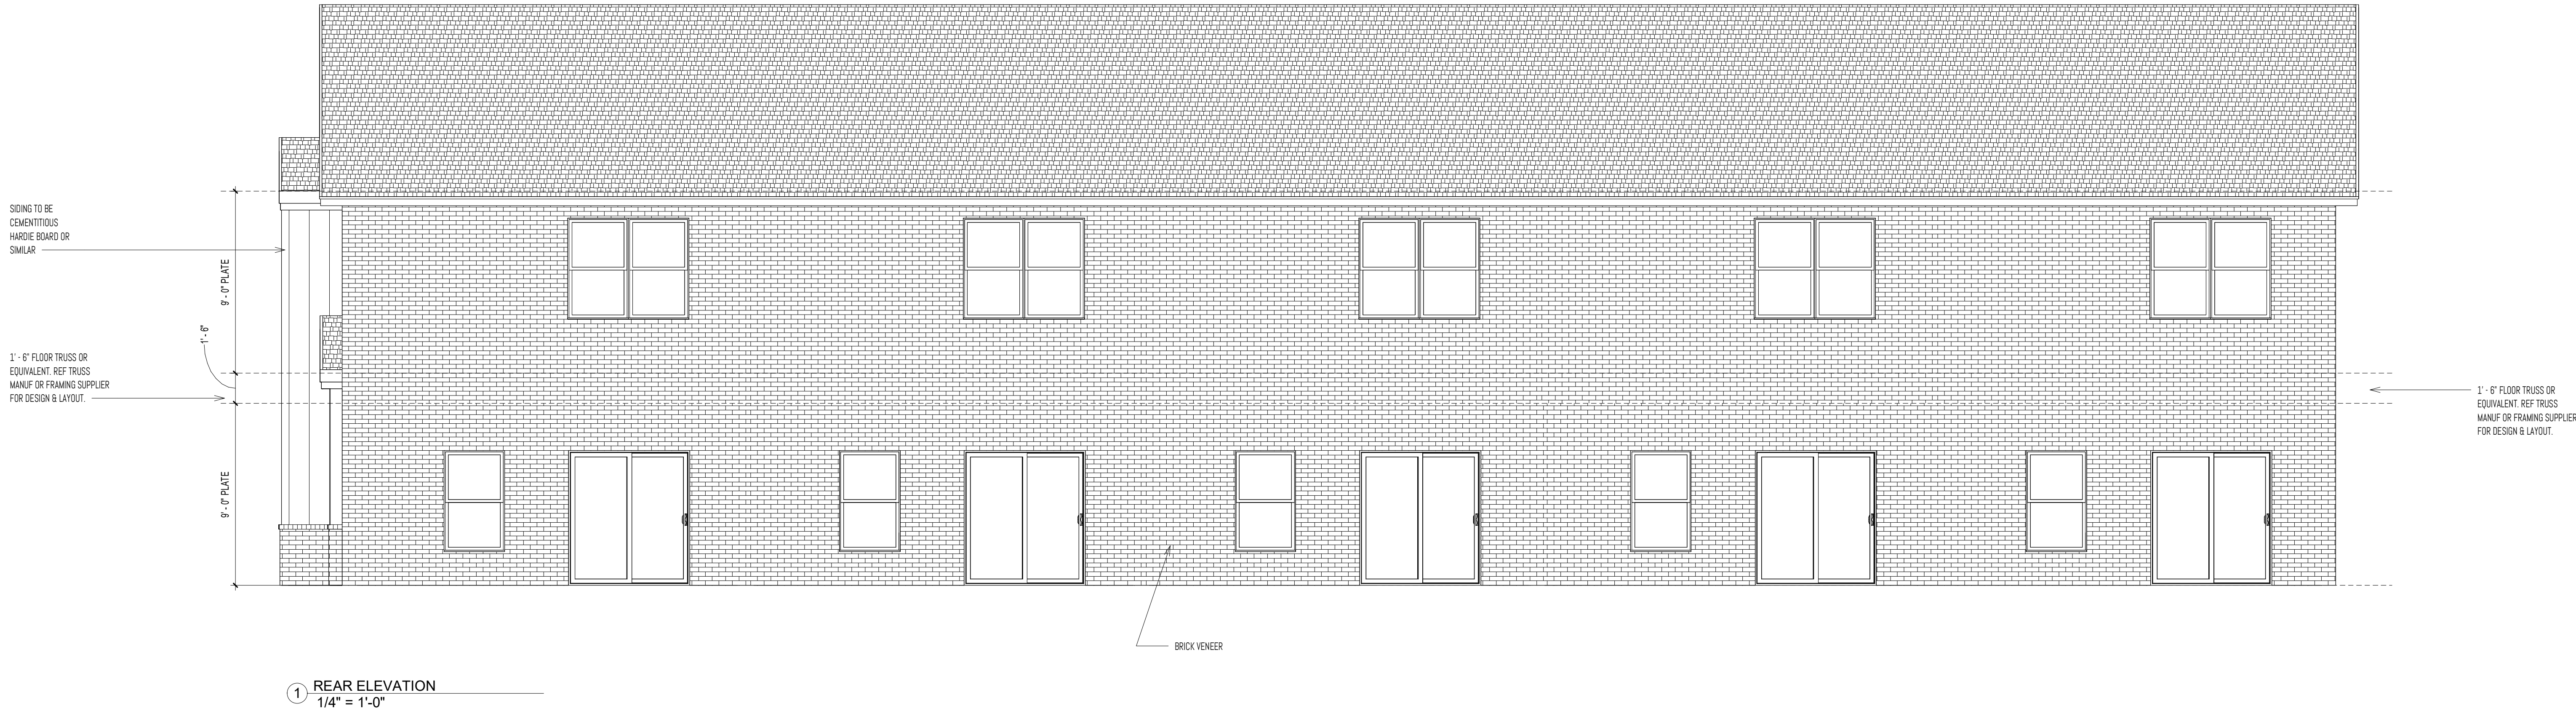

① REAR ELEVATION
1/4" = 1'-0"

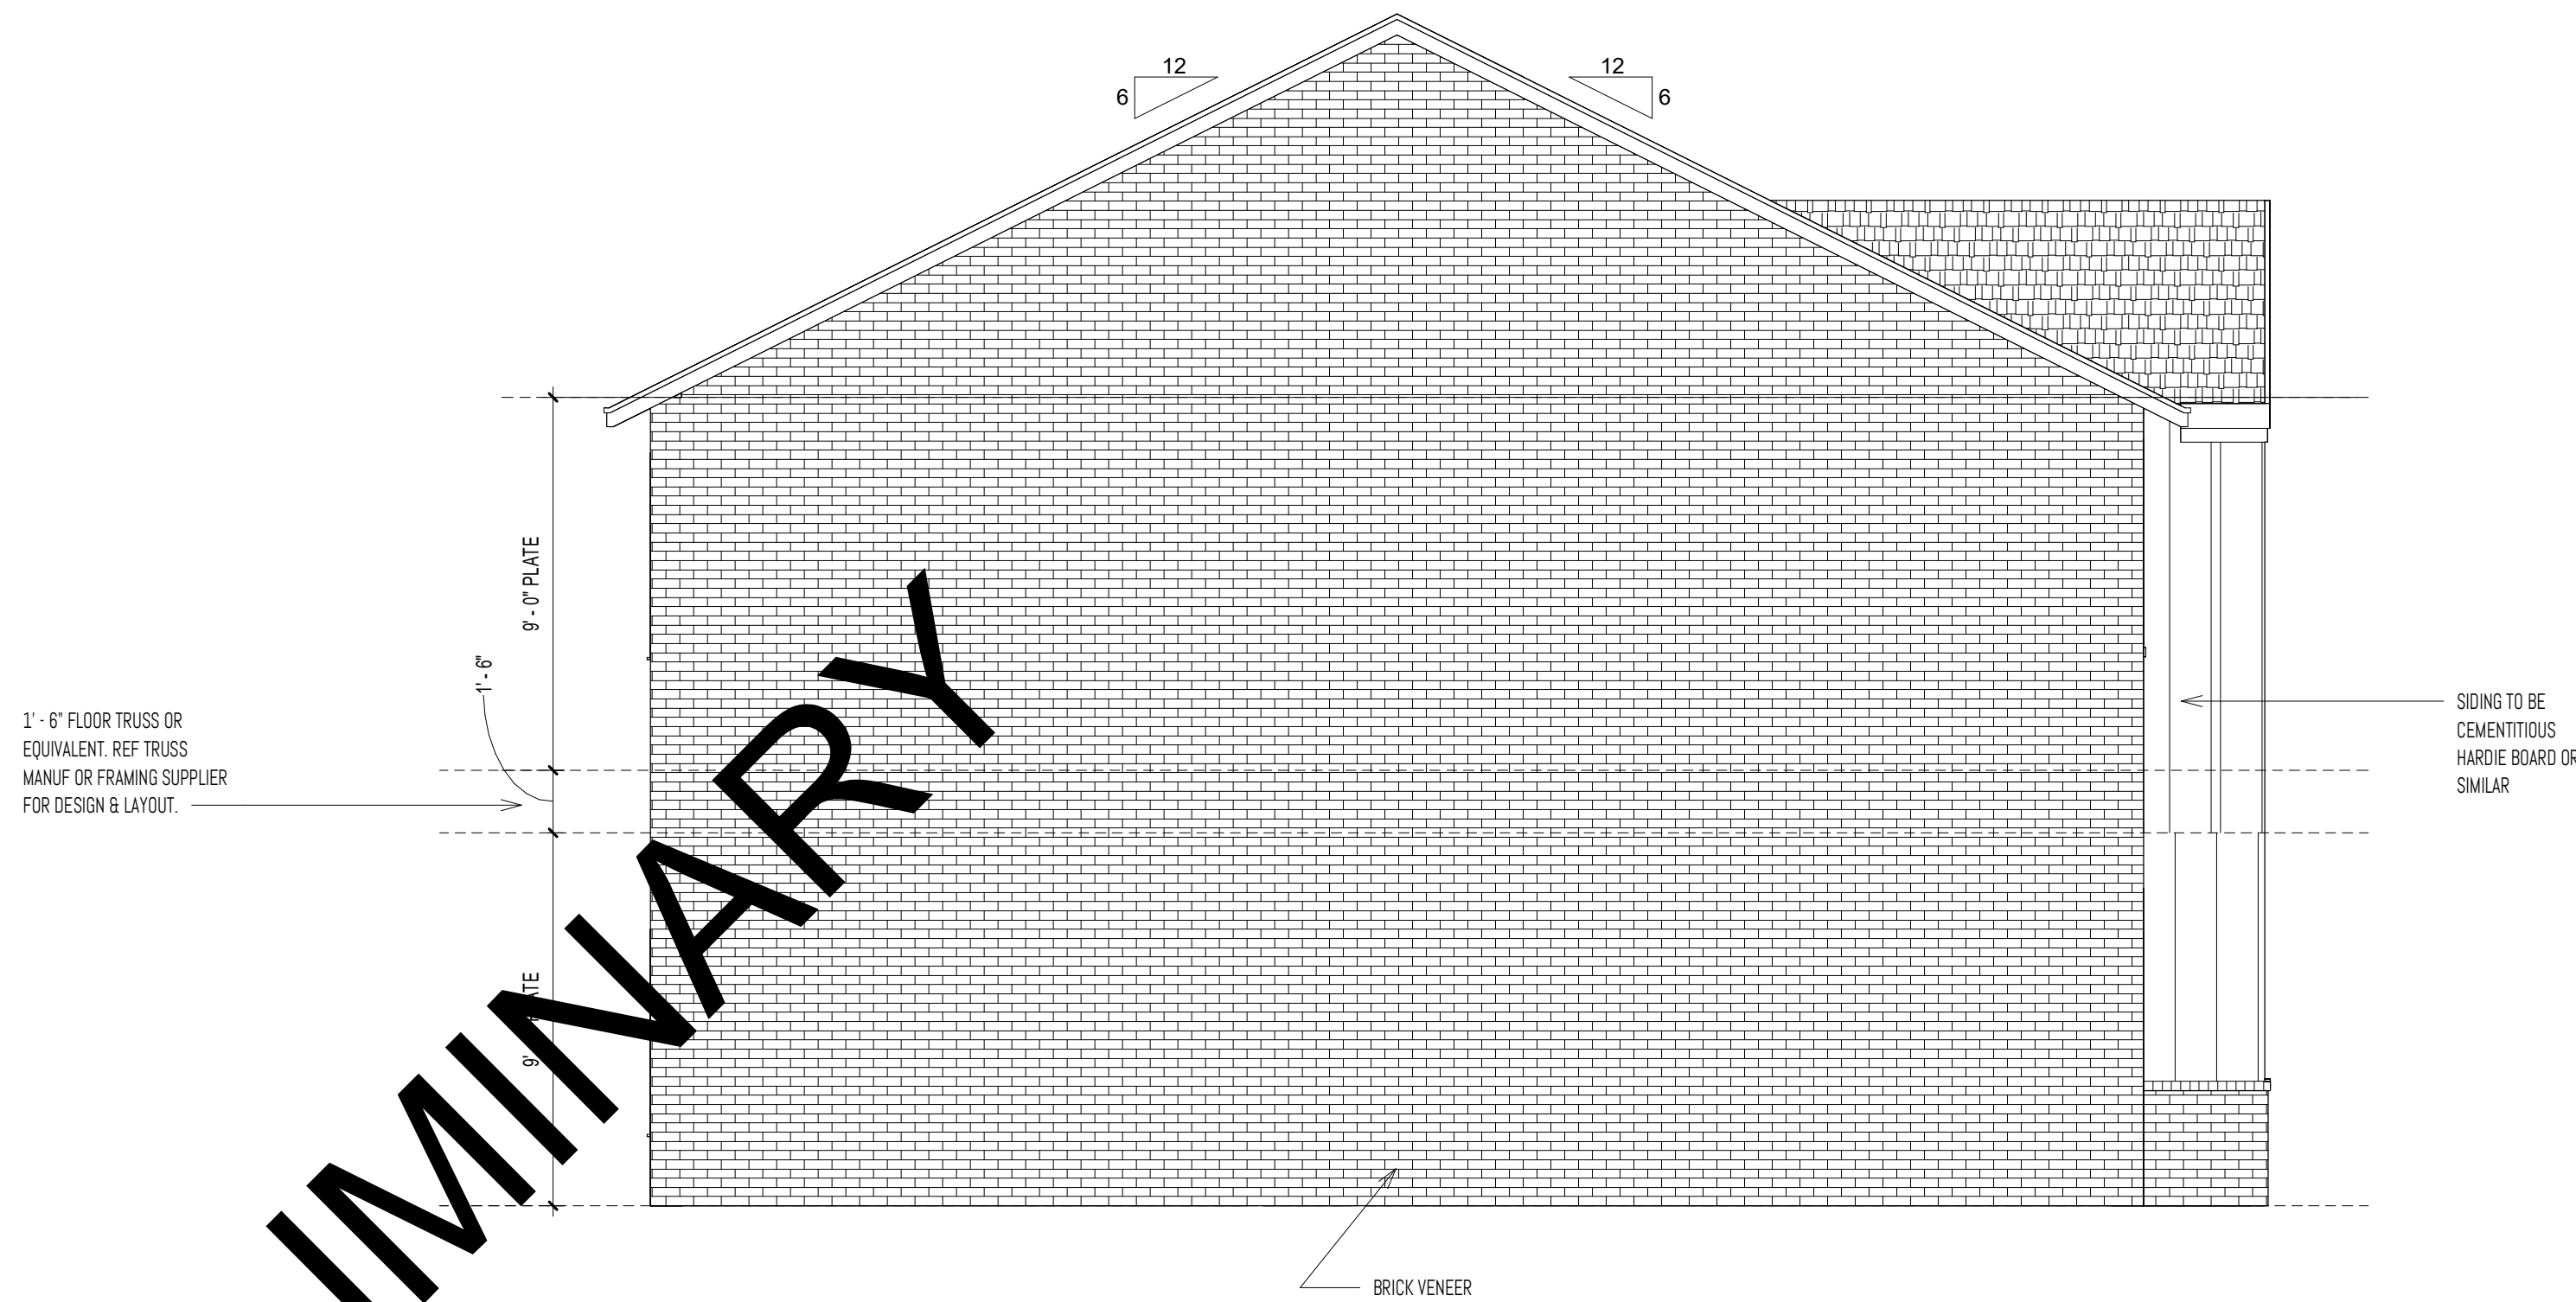

② LEFT ELEVATION
1/4" = 1'-0"