



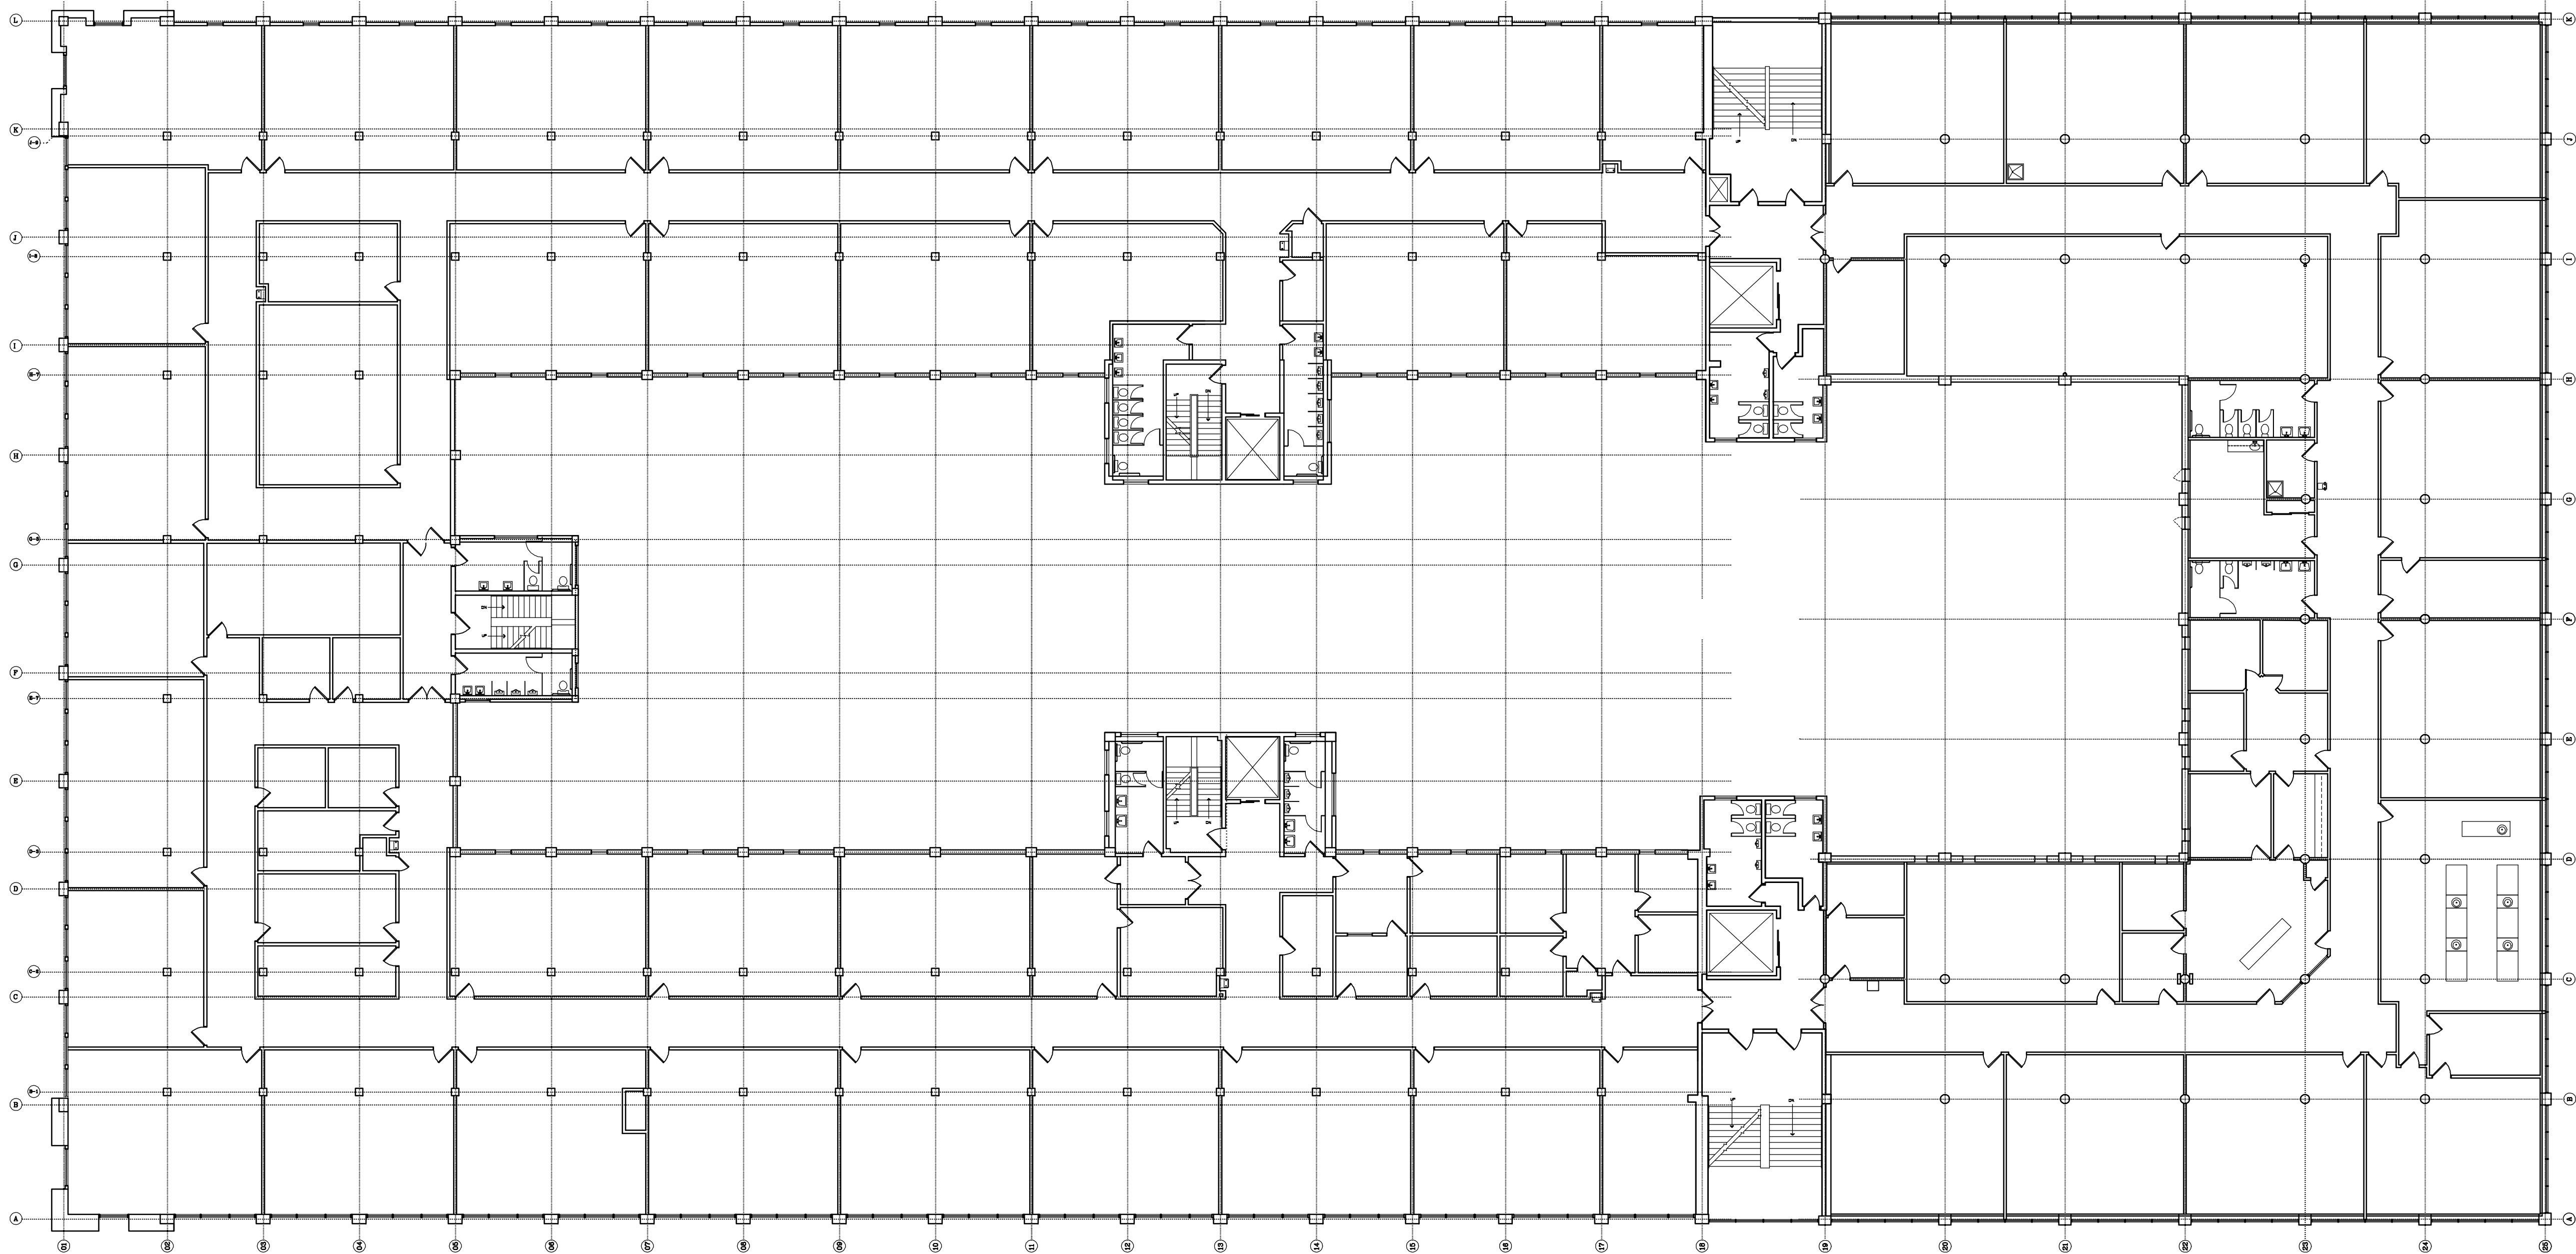

**Landsman
Mayzon**
BOND MARTIN
BUILDING
3RD FLOOR PLAN

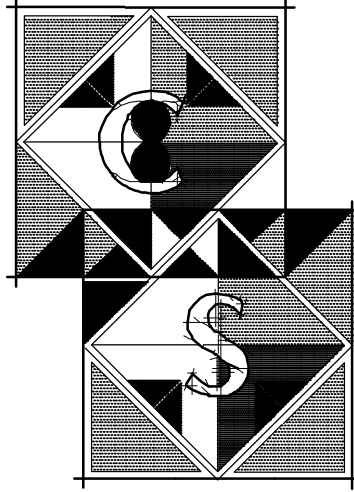

NOTICE:
IT IS A VIOLATION OF LAW FOR ANY PERSON, UNLESS ACTING UNDER THE DIRECTION OF A LICENSED ARCHITECT, TO ALTER OR REPRODUCE ANY PART OF THIS DOCUMENT IN ANY WAY.
ANY LICENSEE WHO ALTERS THIS DOCUMENT IS REQUIRED BY LAW TO FORFEIT HIS SEAL AND THE ARCHITECT'S PROFESSIONAL LIABILITY INSURANCE COVERAGE AND TO BE DEEMED RESPONSIBLE FOR ALL REVISIONS.
THESE PLANS ARE COPYRIGHTED AND ARE SUBJECT TO COPYRIGHT PROTECTION AS AN "ARCHITECTURAL WORK" UNDER THE COPYRIGHT ACT OF 1976. NO PART OF THESE PLANS MAY BE REPRODUCED OR TRANSMITTED IN ANY FORM OR BY ANY MEANS, ELECTRONIC OR MECHANICAL, INCLUDING PHOTOCOPYING, RECORDING, OR BY ANY INFORMATION STORAGE AND RETRIEVAL SYSTEM, WITHOUT THE WRITTEN PERMISSION AND CONSENT OF CHAIT STUDIOS ARCHITECTS. 2003 COPYRIGHT © CHAIT STUDIOS ARCHITECTS

LDC - BOND
30 HART STREET
ROCHESTER, NEW YORK 14605
CHAIT STUDIOS
234 MILL STREET
ROCHESTER, NEW YORK 14614
716.454.6730 FAX 716.454.5473 info@chaitstudios.com

DRAWING:
3RD FLOOR PLAN

DRAWN: SBC
CHECKED: SBC

DATE: 3/10/03

SCALE: AS NOTED

JOB NO:

SHEET:

A-3

OF 6 SHEETS