



Issue	Date
△	Revisions
△	PLANNING SUBMITTAL 9/11/2022
△	
△	
△	
△	

This document contains copyrighted information. Its contents may not be reproduced or used on other projects without the prior written consent of Tamara Soussan Design Inc., California 92612. All rights reserved.

**MIXED USE DEVELOPMENT**  
**207 N. EUCLID AVENUE ONTARIO, CA**  
 TAMARA SOUSSAN DESIGN 4501 ELM TREE LANE IRVINE CA (949) 922-0915

Sheet Title  
**EXISTING FLOOR PLANS**

Scale	
Drawn TS	Checked
Job No.	
Print Date / Series	
Sheet	
<b>A - 1.4</b>	
Of	Sheets

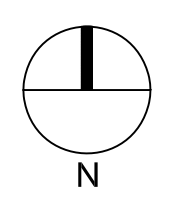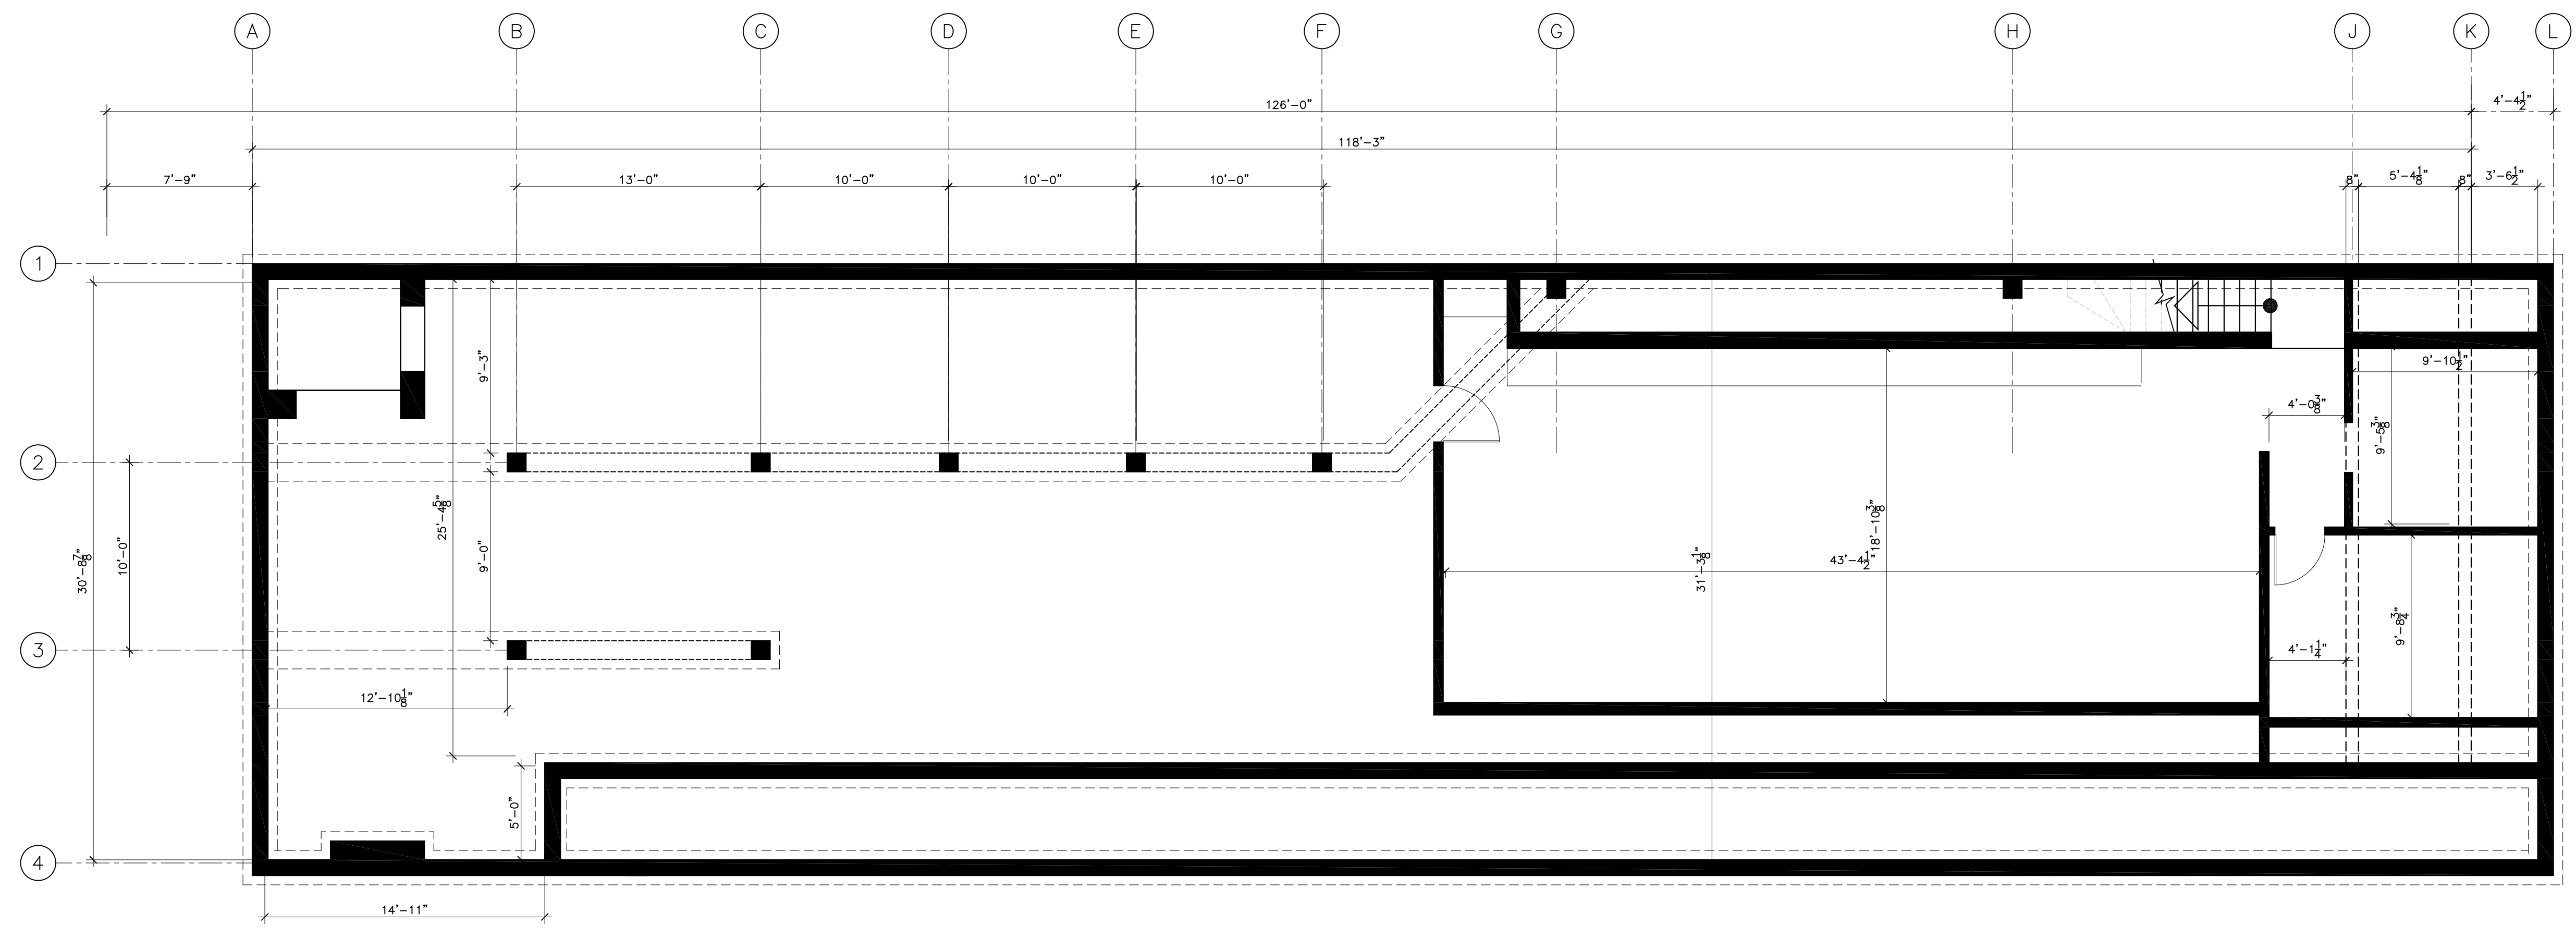

EXISTING GROUND LEVEL PLAN SCALE 3/16"=1'-0" 1