


FIRST FLOOR PLAN
SCALE: 1/16" = 1'-0"

APT #100
1,494 SQ. FT.
(1) DINING
(1) OFFICE/DEN
(1) KITCHEN
(1) LIVING ROOM
(2) BEDROOMS
(1) BATHROOM

* NOTE: SQUARE FTG CALCS ARE EXCLUSIVE OF PERIMETER EXTERIOR WALLS AND INTERIOR STONE WALLS

KEY
EXIST WALLS
WALLS TO BE REMOVED
NEW WALLS

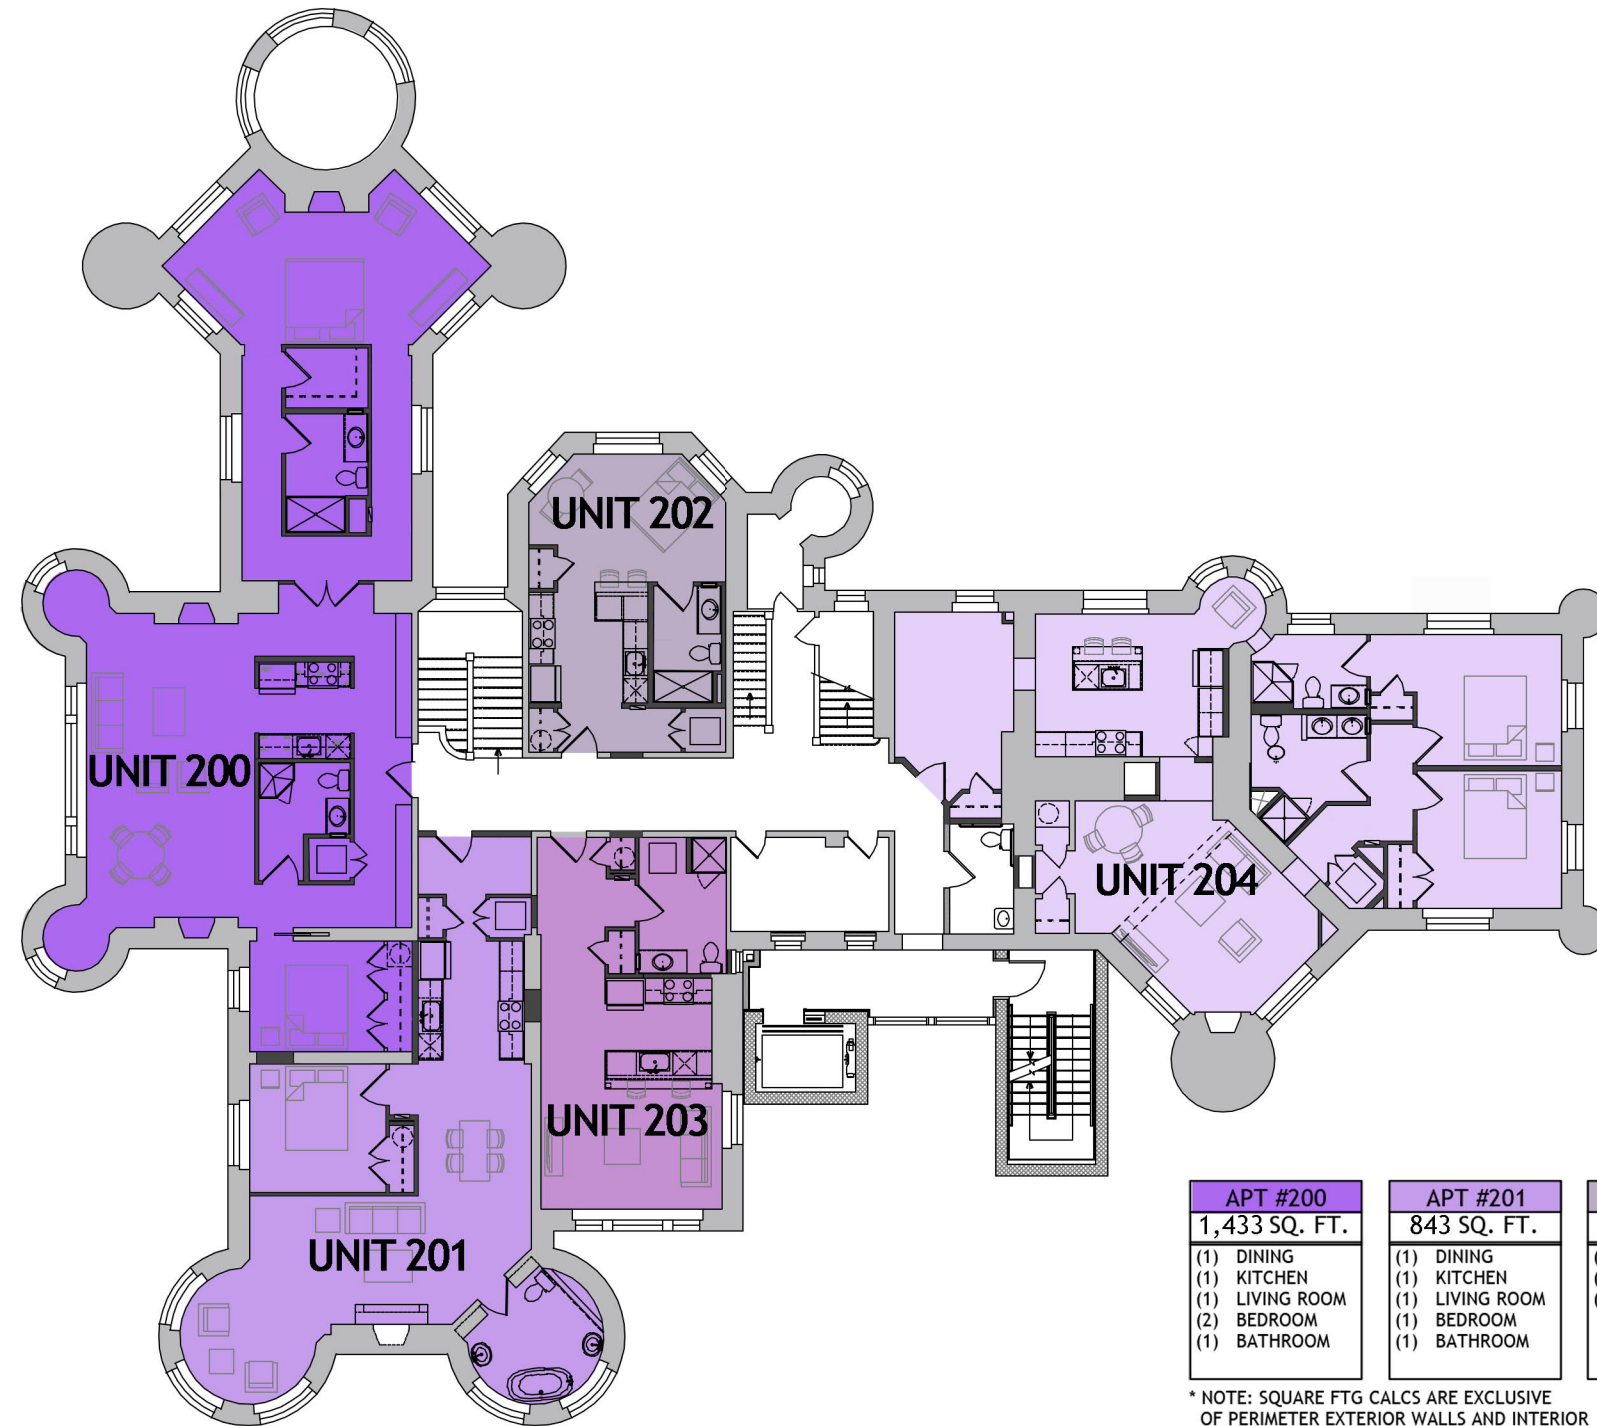


SECOND FLOOR PLAN
SCALE: 1/16" = 1'-0"

APT #200 1,433 SQ. FT.	APT #201 843 SQ. FT.	STUDIO #202 395 SQ. FT.	STUDIO #203 467 SQ. FT.	APT #204 1,242 SQ. FT.
(1) DINING (1) KITCHEN (1) LIVING ROOM (2) BEDROOM (1) BATHROOM	(1) DINING (1) KITCHEN (1) LIVING ROOM (1) BEDROOM (1) BATHROOM	(1) KITCHEN (1) BED/LIVING (1) BATHROOM	(1) KITCHEN (1) BED/LIVING (1) BATHROOM	(1) DINING (1) KITCHEN (1) LIVING ROOM (2) BEDROOMS (1) BATHROOMS (1) OFFICE

* NOTE: SQUARE FTG CALCS ARE EXCLUSIVE
OF PERIMETER EXTERIOR WALLS AND INTERIOR
STONE WALLS

KEY	
	EXIST WALLS
	WALLS TO BE REMOVED
	NEW WALLS

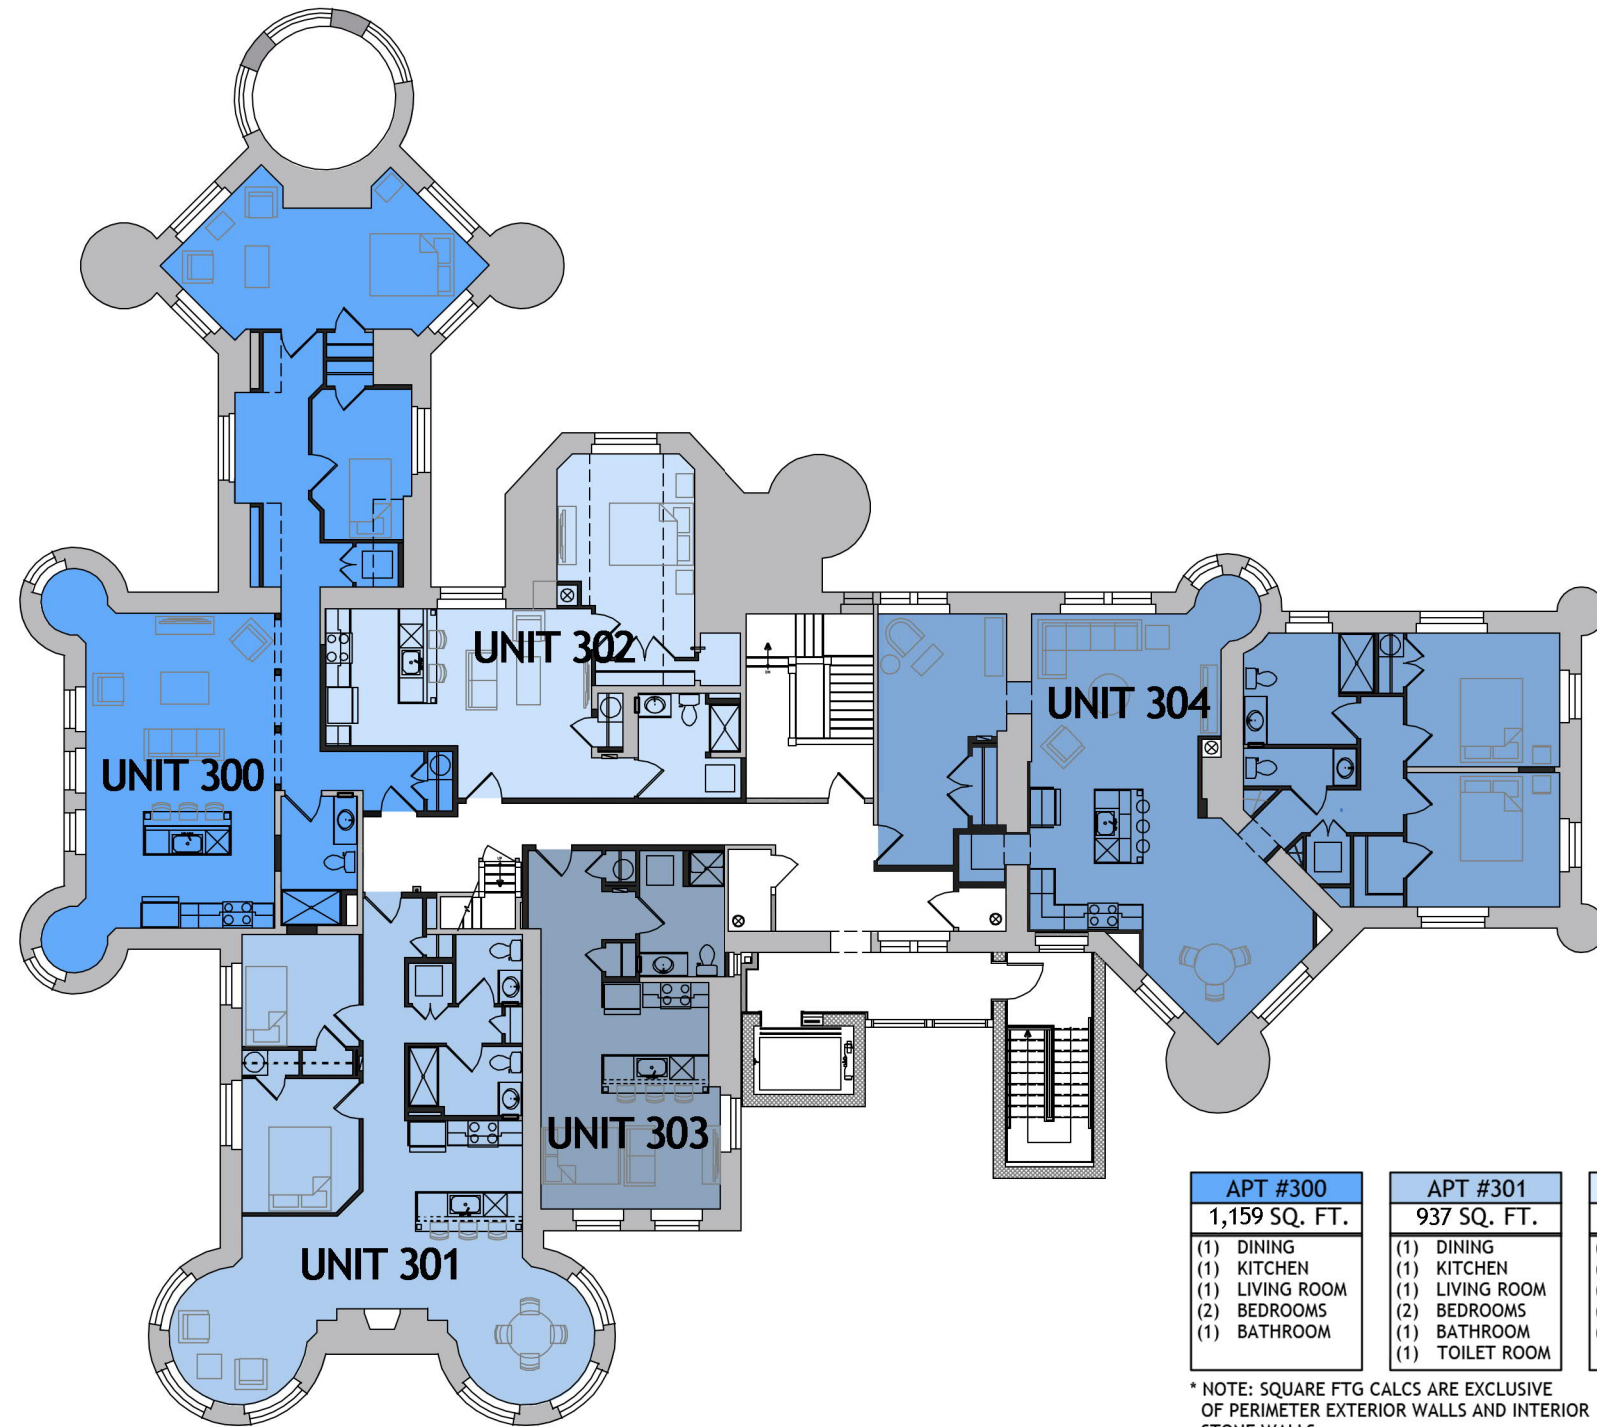

THIRD FLOOR PLAN
SCALE: 1/16" = 1'-0"

APT #300	APT #301	APT #302	STUDIO #303	APT #304
1,159 SQ. FT.	937 SQ. FT.	616 SQ. FT.	448 SQ. FT.	1,398 SQ. FT.
(1) DINING (1) KITCHEN (1) LIVING ROOM (2) BEDROOMS (1) BATHROOM	(1) DINING (1) KITCHEN (1) LIVING ROOM (2) BEDROOMS (1) BATHROOM (1) TOILET ROOM	(1) DINING (1) KITCHEN (1) LIVING ROOM (1) BEDROOM (1) BATHROOM	(1) KITCHEN (1) BED/LIVING (1) BATHROOM	(1) DINING (1) KITCHEN (1) LIVING ROOM (2) BEDROOMS (2) BATHROOMS

* NOTE: SQUARE FTG CALCS ARE EXCLUSIVE OF PERIMETER EXTERIOR WALLS AND INTERIOR STONE WALLS

KEY	
	EXIST WALLS
	WALLS TO BE REMOVED
	NEW WALLS