


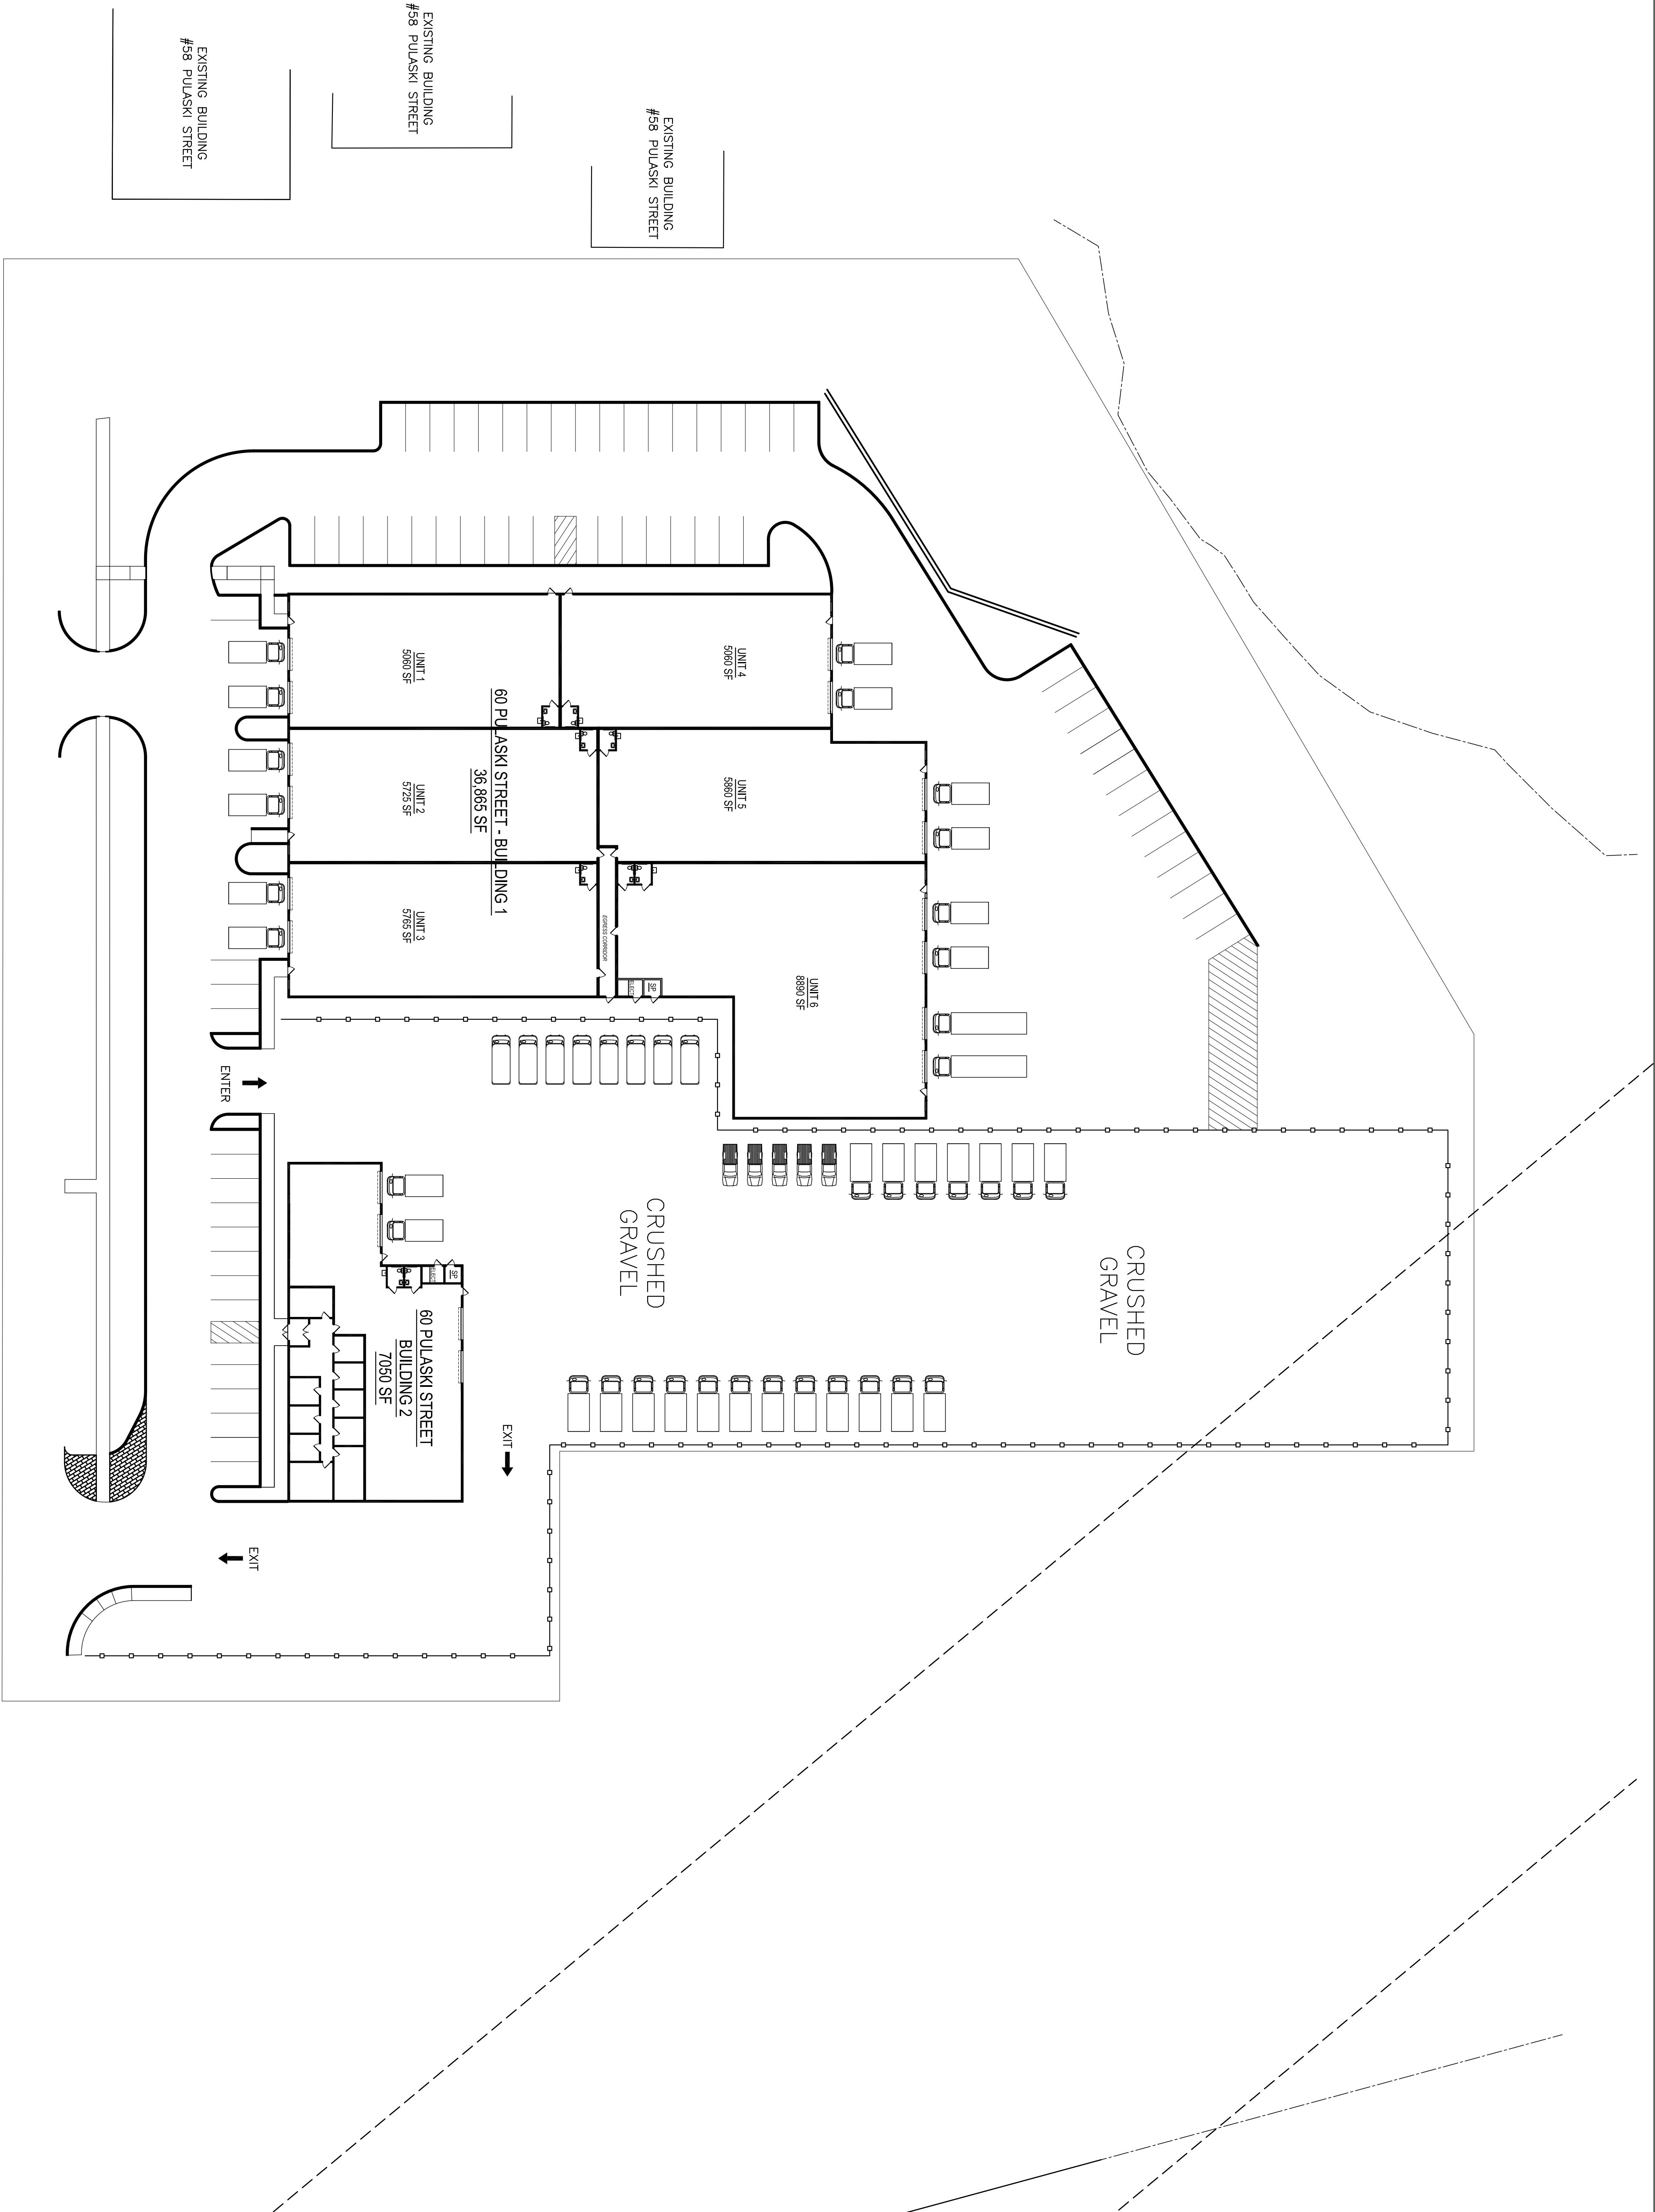

NO SCALE

J.P.L. CONSULTING

ARCHITECTURAL PLANNING AND DESIGN

218 UNCAS ROAD GLOUCESTER MA 01930

(617) 899-0551

JOHNPLLOYD@COMCAST.NET

revisions:	
1	

project:

PROPOSED
INDUSTRIAL BUILDING

60 PULASKI STREET
PEABODY MA 01960

drawing title:

BLDG 1 & 2
SITE WITH FLOOR PLANS

drawn: jpl

scale: AS NOTED

date: 09/11/2025

SITE

dwg no: