


# FLOOR PLAN



**COLDWELL BANKER  
COMMERCIAL**  
DEVONSHIRE  
REALTY

## Detached Garage

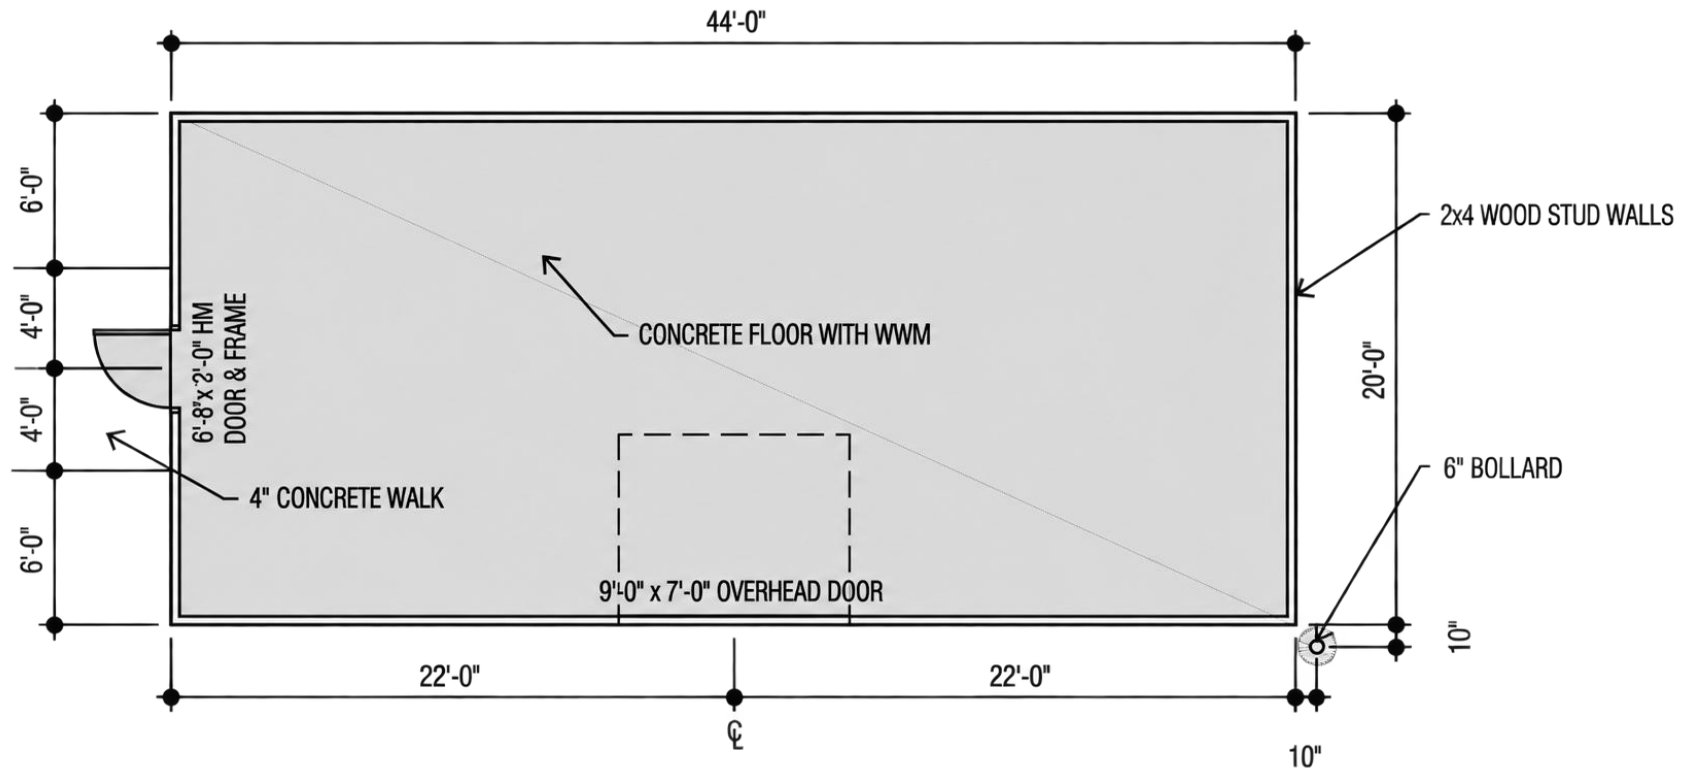

**2** FLOOR PLAN  
scale: 1/8" = 1'-0"

