


ALL INTERIOR PARTITIONS TO BE PARTITION TYPE A UNLESS NOTED OTHERWISE.
INSTALL 5/8" MOISTURE RESISTANT GYP. BD. (GREEN BOARD) ON ALL RESTROOM WALLS AND UET WALL LOCATIONS.

CODE REQUIRED WALLS:
1 5/8" TO 3 5/8" METALS STUDS
6" METALS STUDS
R-19 GLASS FIBER BATT INSULATION
R-19 GLASS FIBER BATT INSULATION

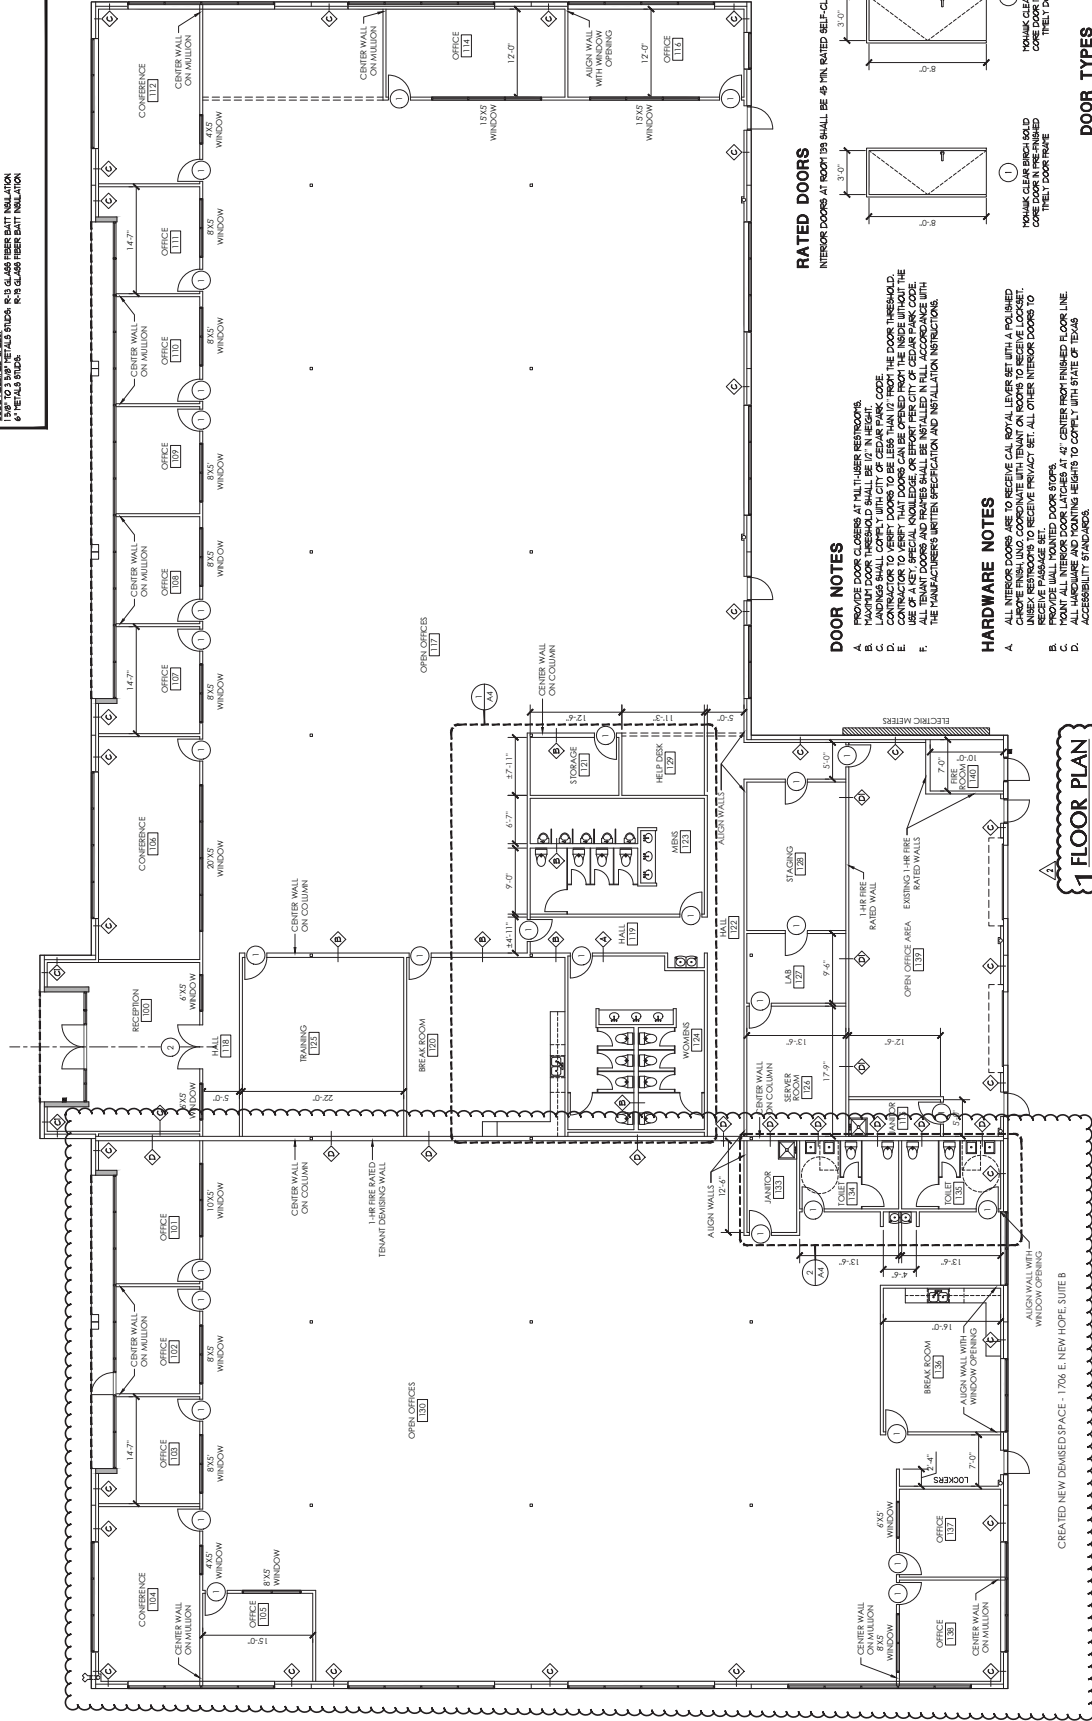

1 FLOOR PLAN
SCALE: 1/8" = 1'-0"

A. ALL INTERIOR DOORS ARE TO RECEIVE CALL ROYAL LEVER SET WITH A POLISHED BRASS FINISH. COORDINATE WITH TRIM ON ROOFS TO RECEIVE LOCKSET. UNLESS OTHERWISE NOTED, RECEIVE PRIVATE SET. ALL OTHER INTERIOR DOORS TO RECEIVE PASSAGE SET.

B. PROVIDE WALL MOUNTED DOOR STOPS.

C. MOUNT ALL INTERIOR DOOR LATCHES AT 47" CENTER FROM FINISHED FLOOR LINE.

D. ALL HARDWARE AND MOUNTING HEIGHTS TO COMPLY WITH STATE OF TEXAS ACCESSIBILITY STANDARDS.

- A. PROVIDE DOOR CLOSERS AT MULTI-USER RESTROOMS.
- B. MAXIMUM DOOR THRESHOLD SHALL BE 1/2" IN HEIGHT.
- C. LANDINGS SHALL COMPLY WITH CITY OF CEDAR RAPIDS CODES.
- D. CONTRACTOR TO TEST DOORS TO BE 100% COMPLIANT WITH THE CITY OF CEDAR RAPIDS CODES.
- E. CONTRACTOR TO VERIFY COMPLIANCE WITH THE CITY OF CEDAR RAPIDS CODES.
- F. USE OF A KEY, SPECIAL KNOWLEDGE OR PASSKEY PER CITY OF CEDAR RAPIDS CODES.

1

YOUNG CLEAR BRICH SOLD
CORE DOOR IN PRE-FINISHED

3'-0"

B+C

2

YOUNG CLEAR BRICH SOLD
CORE DOOR IN PRE-FINISHED

3'-0"

D+B