




LAFAYETTE MEDICAL OFFICE BUILDING

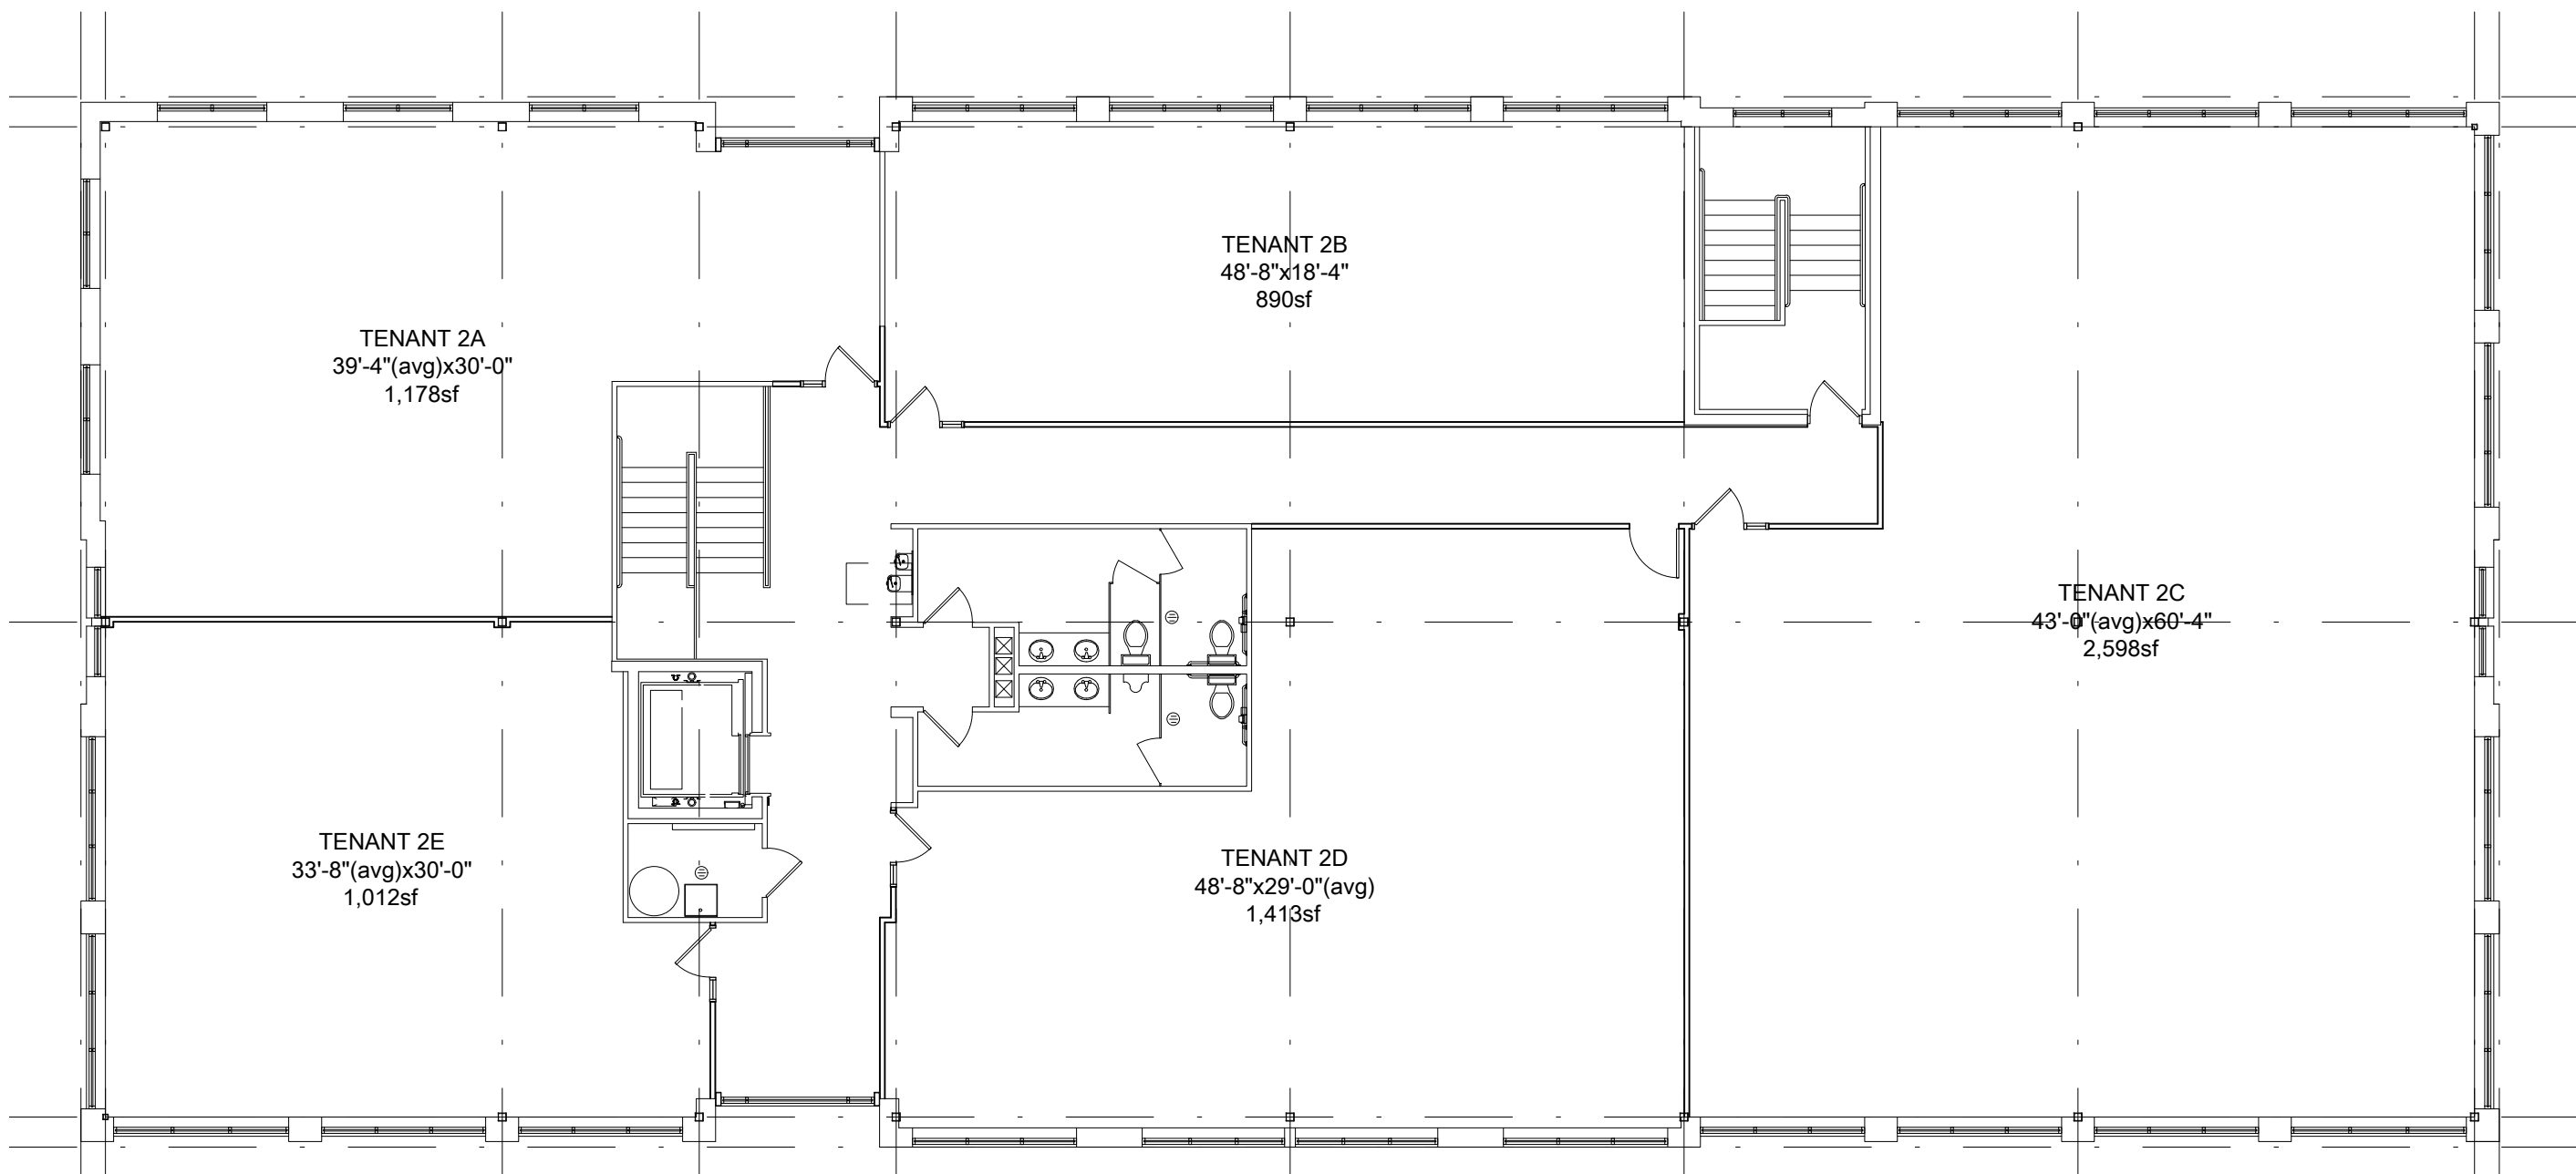

OPTION 2
SECOND FLOOR PLAN
SCALE: 3/32"=1'-0"

FILE LOCATION: X:\2024 Projects\2024 K4 Architecture\24-2653 Lafayette MOB\Design PLOT DATE: Nov 12, 2024 4:40 PM

FILENAME: 24-2653 plan02 v02.dwg

ISSUE DATE: 11/12/24

370 EMPIRE ROAD, LAFAYETTE, CO 80221

K4 ARCHITECTURE,
666 Gest Street
Cincinnati, Ohio 45203
Tel: (513) 455-5005
Fax: (513) 455-5008

