





130 W. Lockwood Ave. Ste. 2
Webster Groves, MO 63119
314.801.8601 o.
www.YourIdeaArchitects.com

Certificate of Authority # 2011006331

Savoy Properties Fur Centre

7901 Clayton Rd. Clayton, MO 63105

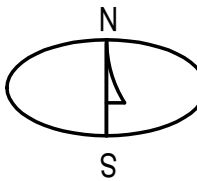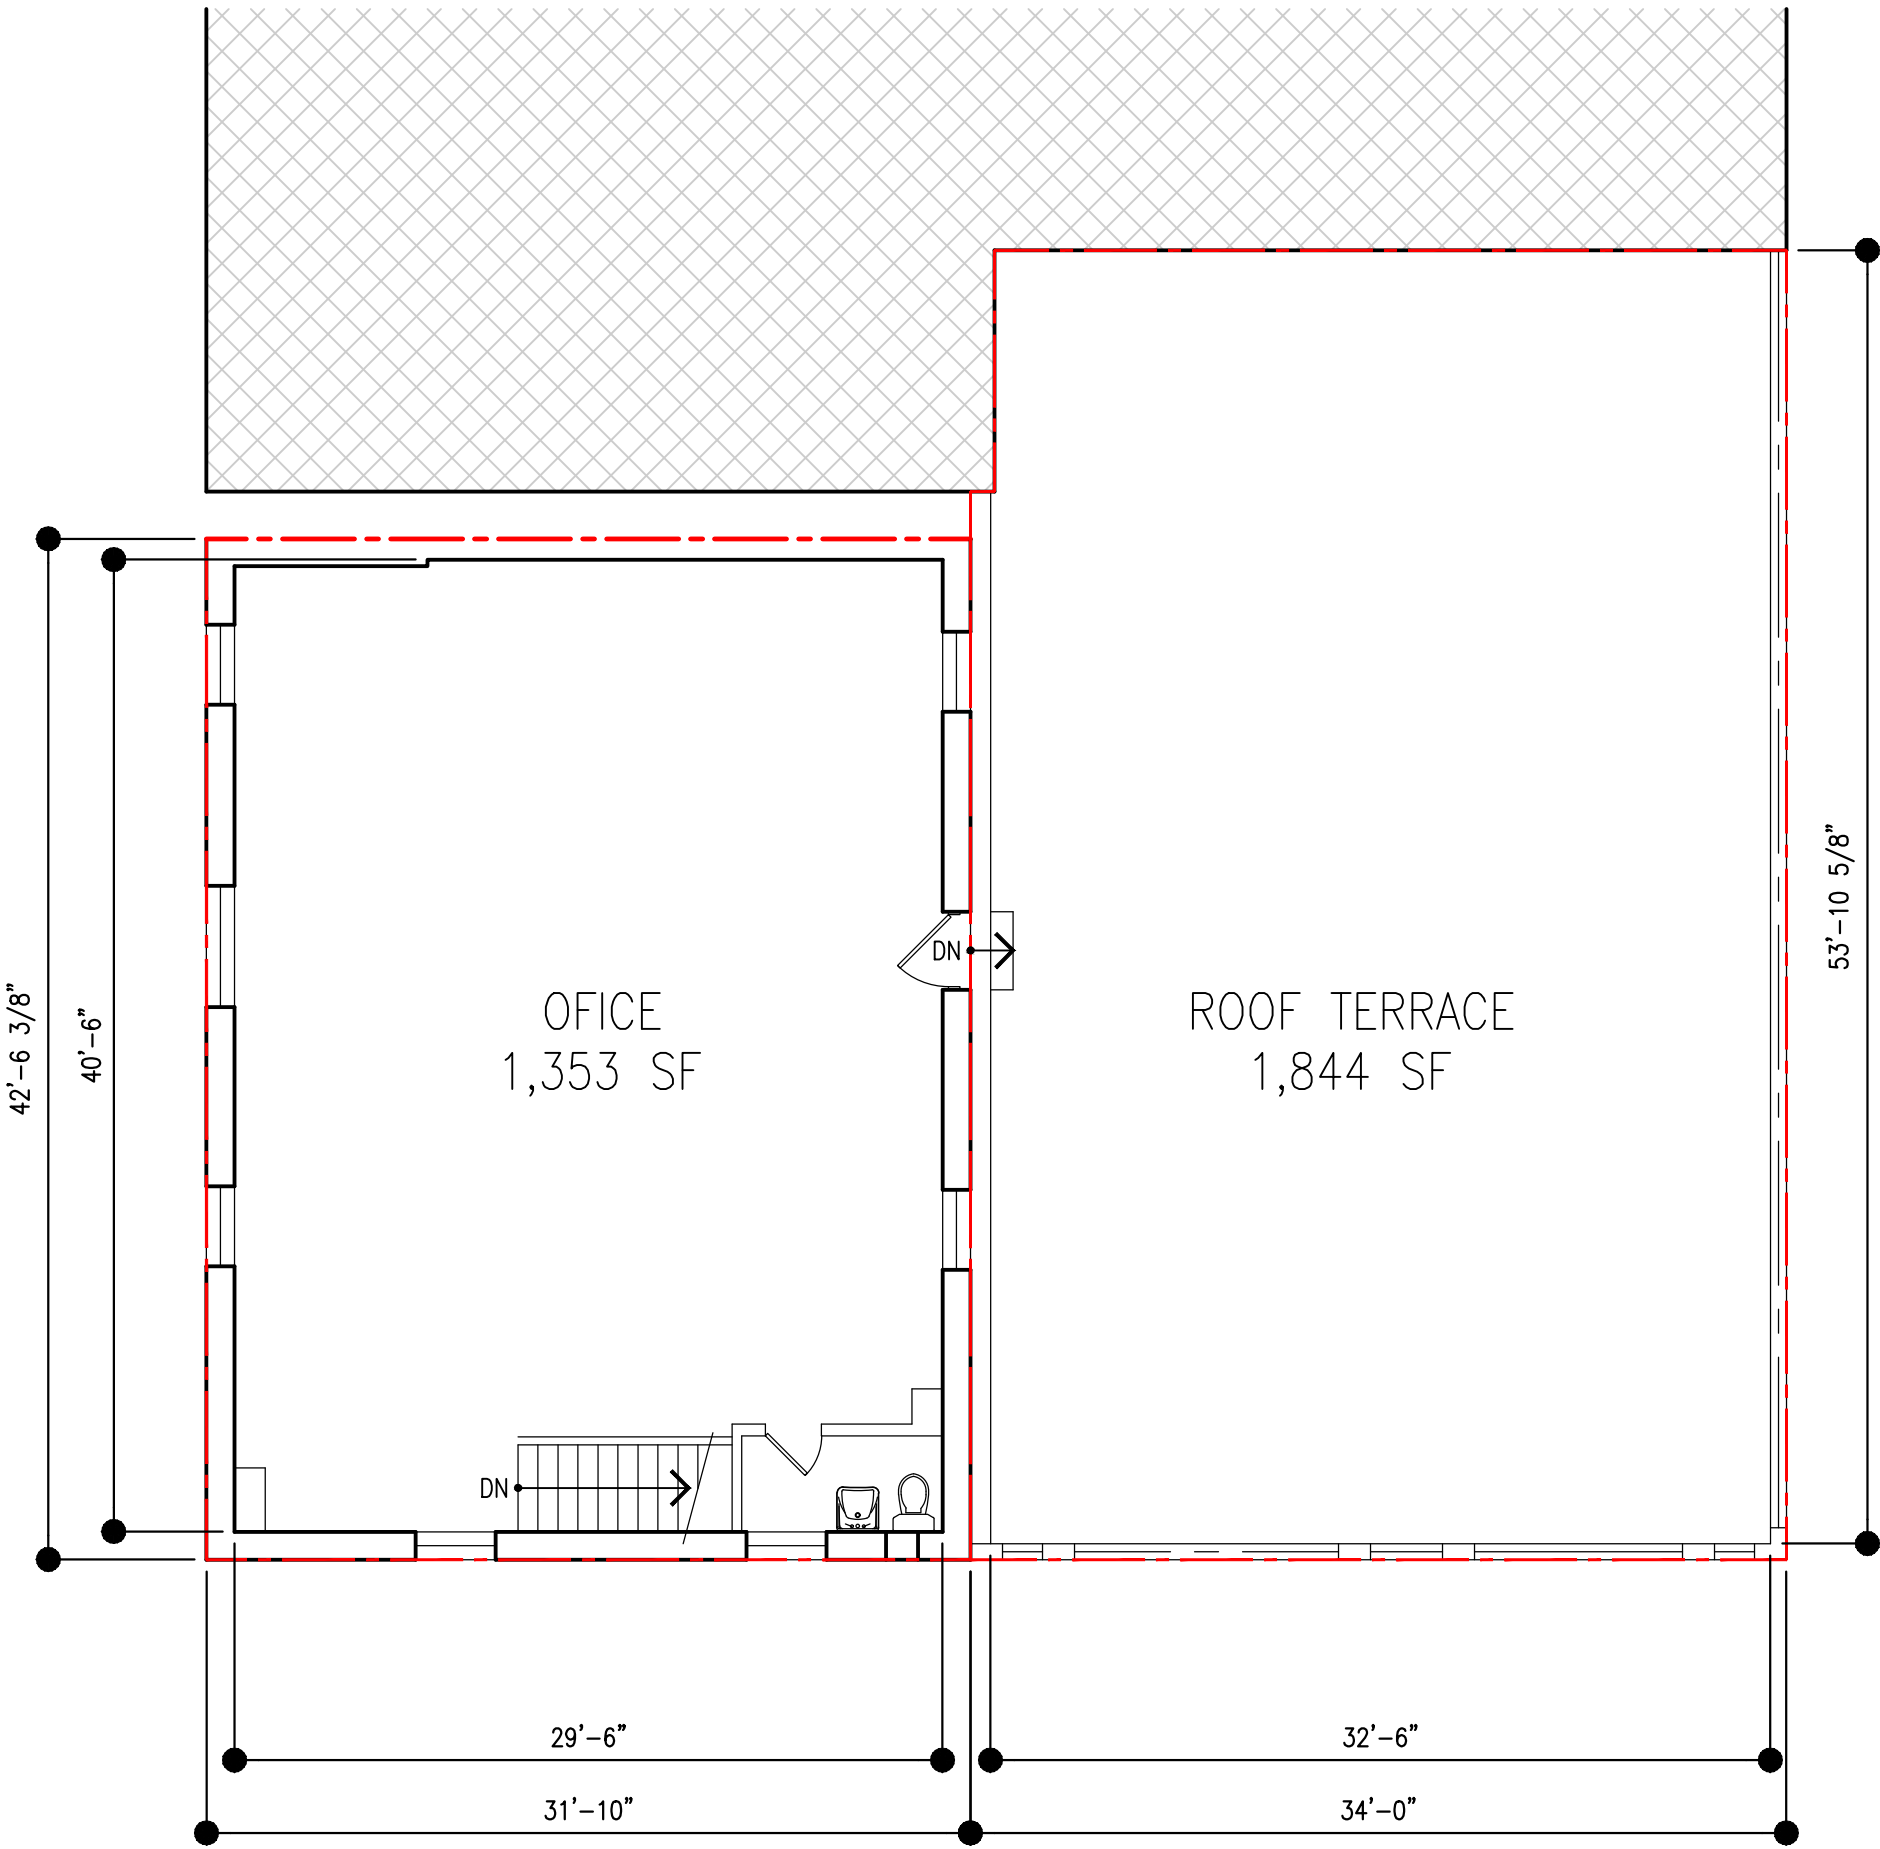

MKT-01

MARKETING 2ND FLOOR PLAN

SCALE: 1/8"=1'-0"

DATE: 1.20.2026