


REV.	NOTES:	DATE:
0	FOR CUSTOMER APPROVAL	10/14/06


PROJECT NO:	1612006
DRAWN BY:	MM
SCALE:	1/8" = 1'-0"
DATE:	6-14-06
CHECKED BY:	

TITLE  
**EXTERIOR ELEVATIONS**


SHEET  
**A-2**  
 OF SHEETS

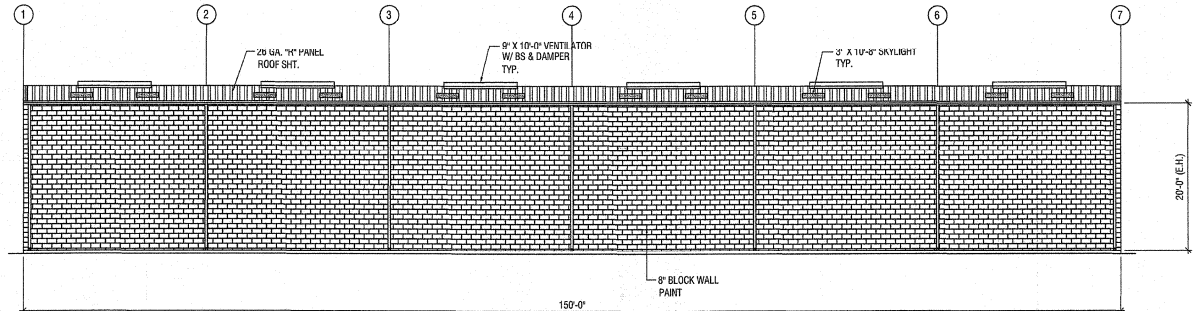


1 ELEVATION @ COL. LINE "B"  
 SCALE: 1/8" = 1'-0"

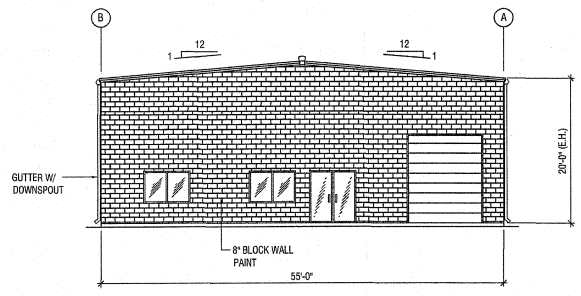

2 ELEVATION @ COL. LINE "7"  
 SCALE: 1/8" = 1'-0"

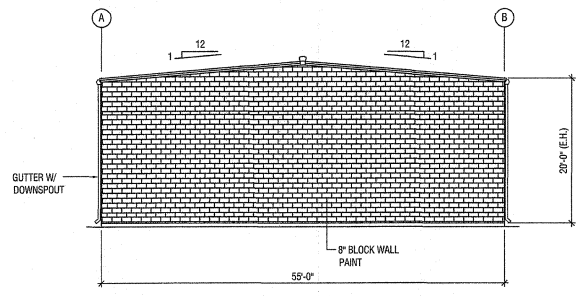

3 ELEVATION @ COL. LINE "11"  
 SCALE: 1/8" = 1'-0"

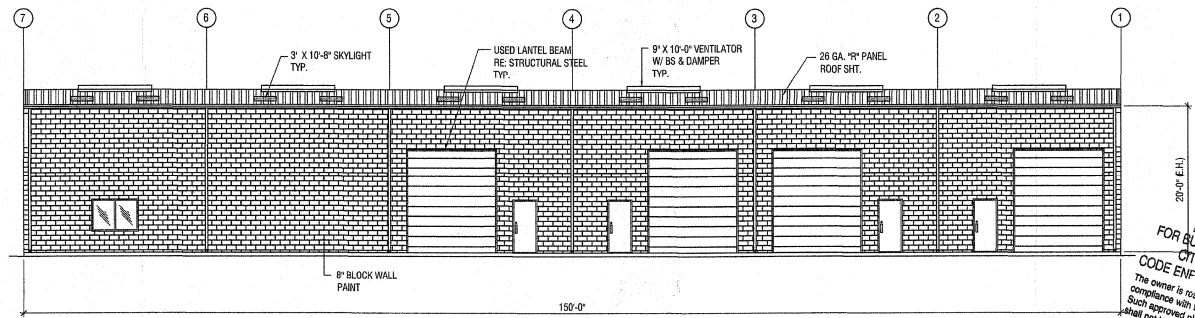

4 ELEVATION @ COL. LINE "A"  
 SCALE: 1/8" = 1'-0"

**APPROVED**  
 FOR BUILDING PERMIT ONLY  
 CITY OF HOUSTON  
 CODE ENFORCEMENT DIVISION

The owner is responsible for compliance with the Building Code. Such approved plans and specifications shall not be changed, modified or altered without authorization from the building official, and all work shall be done in accordance with the approved plans.

NO. 371

