


GROUND FLOOR AREA: 15,307 ft²
OFFICE AREA: 2,238 ft²
INDUSTRIAL AREA: 13,069 ft²

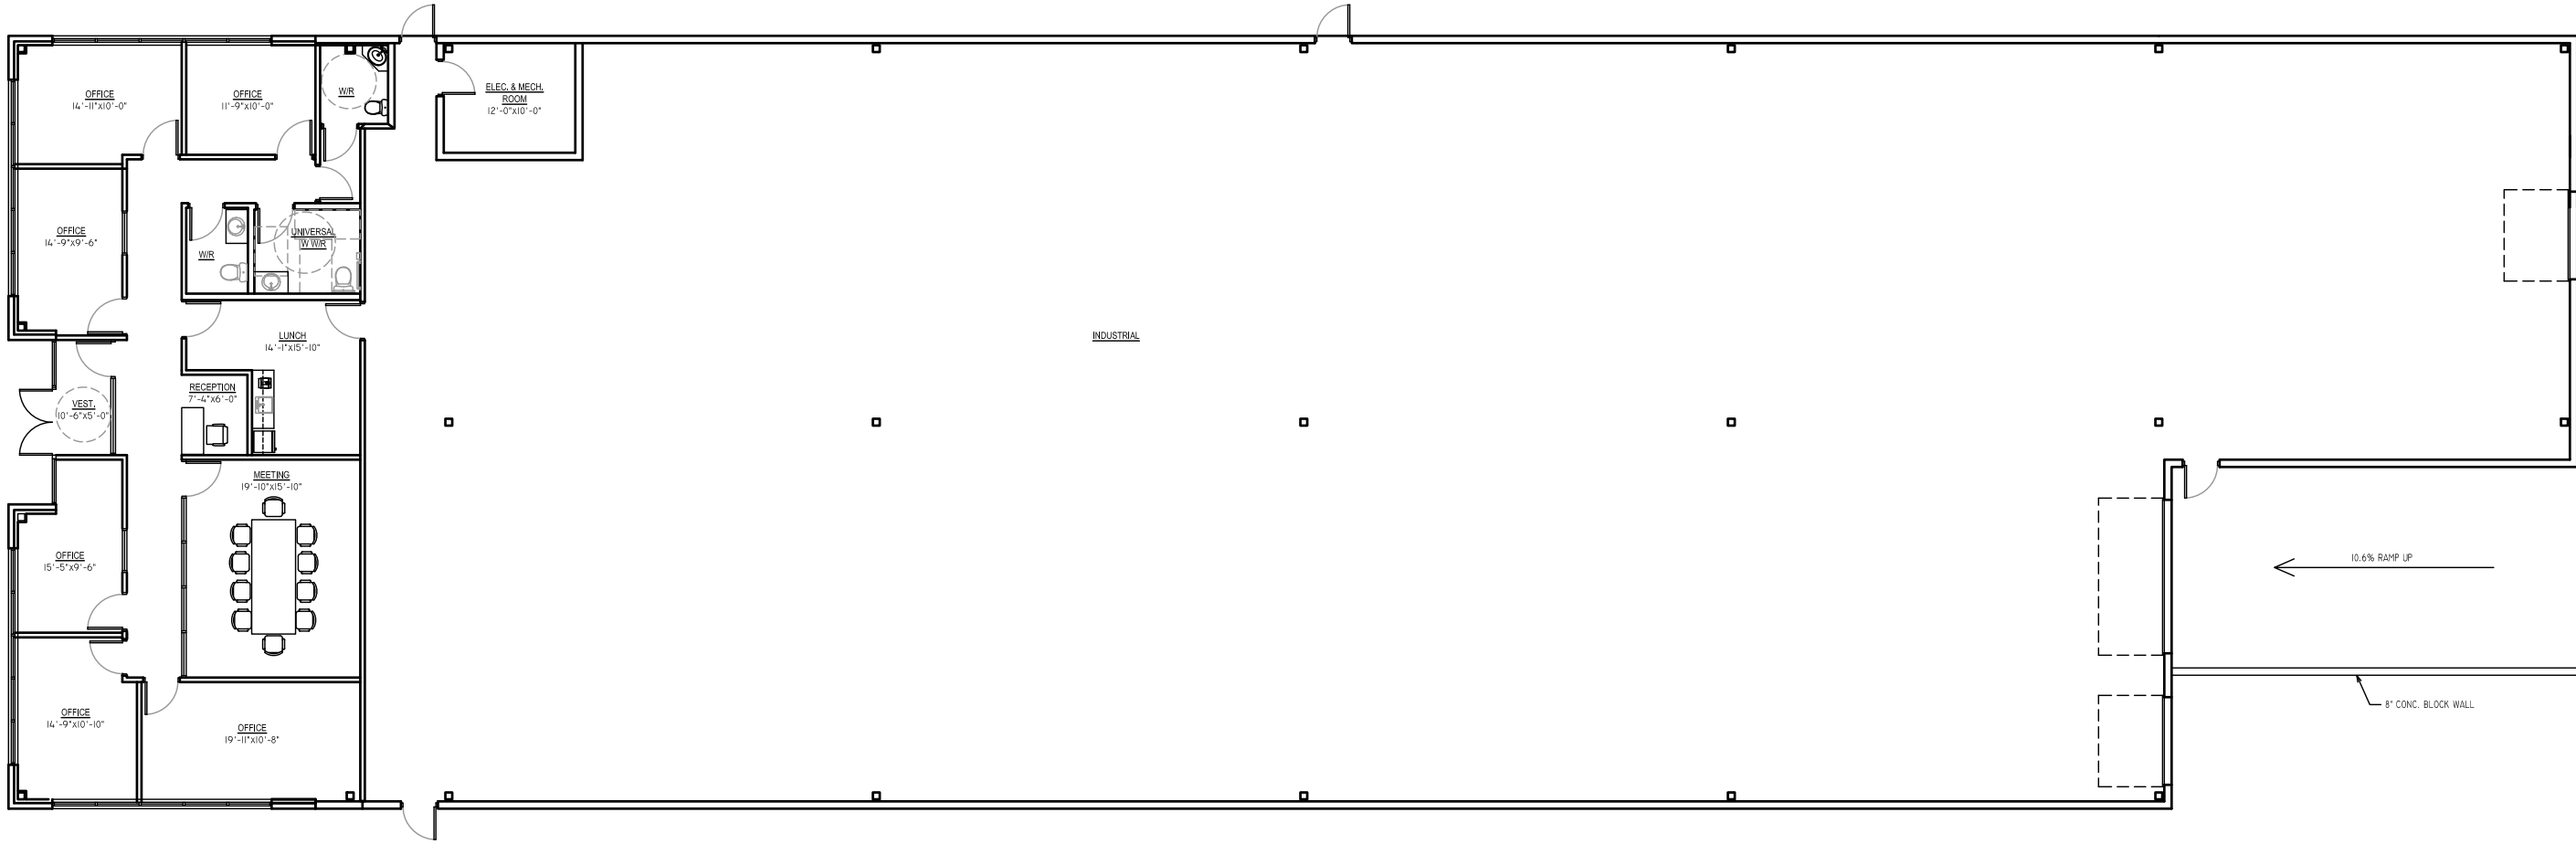

GROUND FLOOR PLAN
SCALE 1/16" = 1'-0"