


2636 E Broadway 11,000sf+

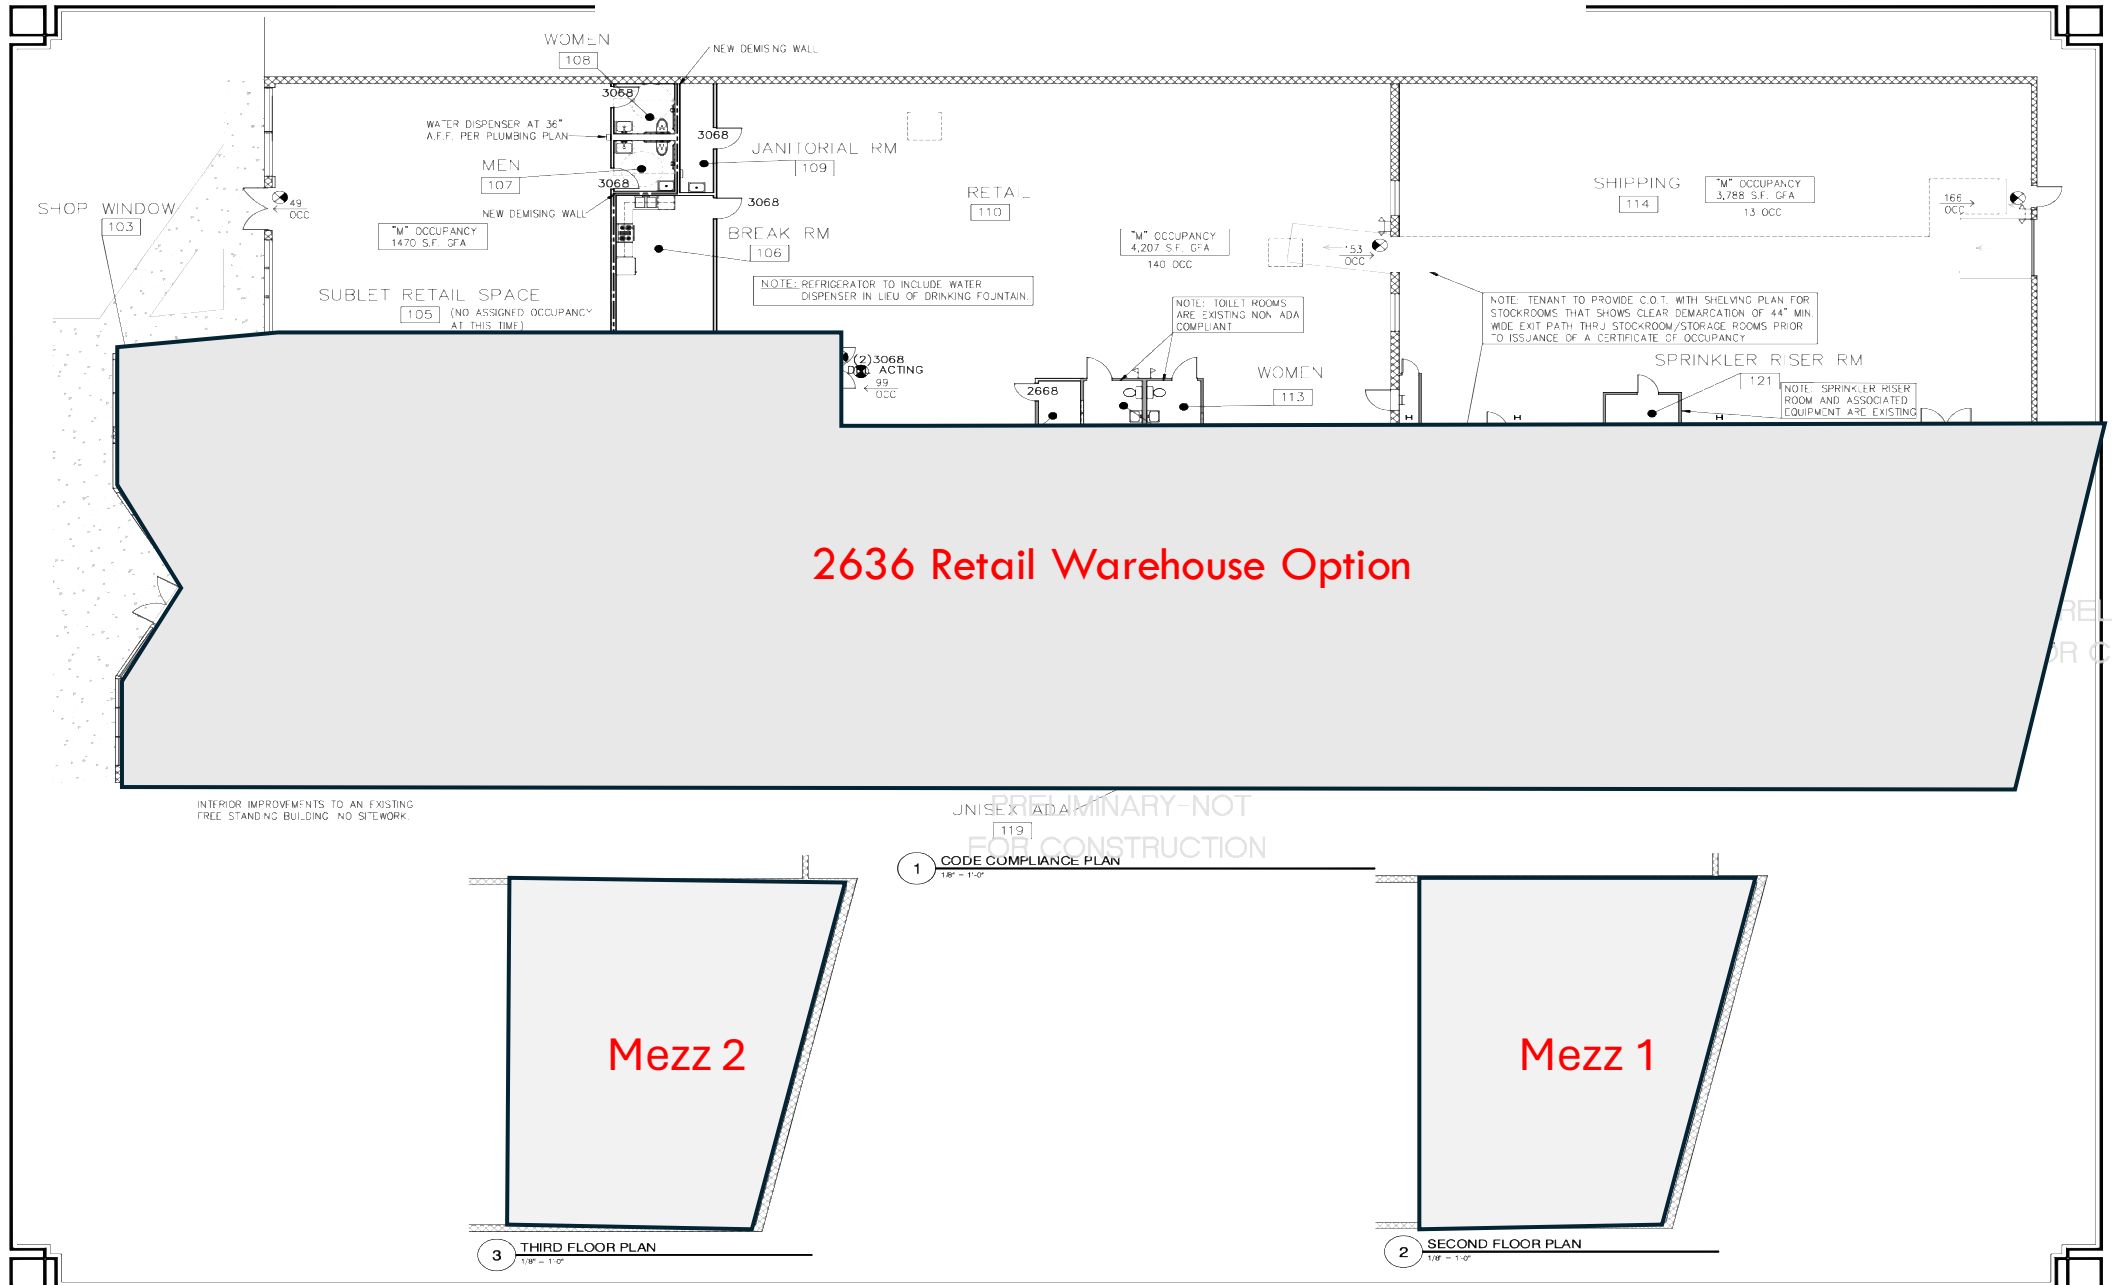

rumsey ARCHITECTURE

3541 S. CALLECO AVE
TULSON, AZ 85730
Ph: (520) 546-5800

2015.5
ENGINEER
TULSON, AZ

Dress Code Clothing
2636/7540 E. Broadway Blvd., TULSON, AZ

CODE COMPLIANCE PLAN
SECOND FLOOR PLAN
THIRD FLOOR PLAN

DESIGNED BY: JS
DRAWN BY: JS
CHECKED BY: BR
DATE: 8/1/11
SCALE: AS NOTED
CON NUMBER:
SHEET NO:

C2

SHEET: 2 OF 11