
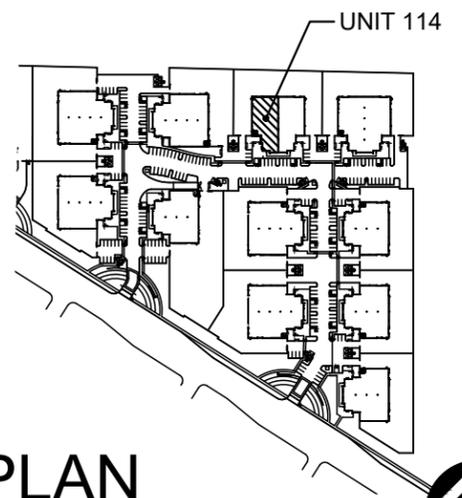


OFFICE 7,898 SF  
YARD 11,337 SF

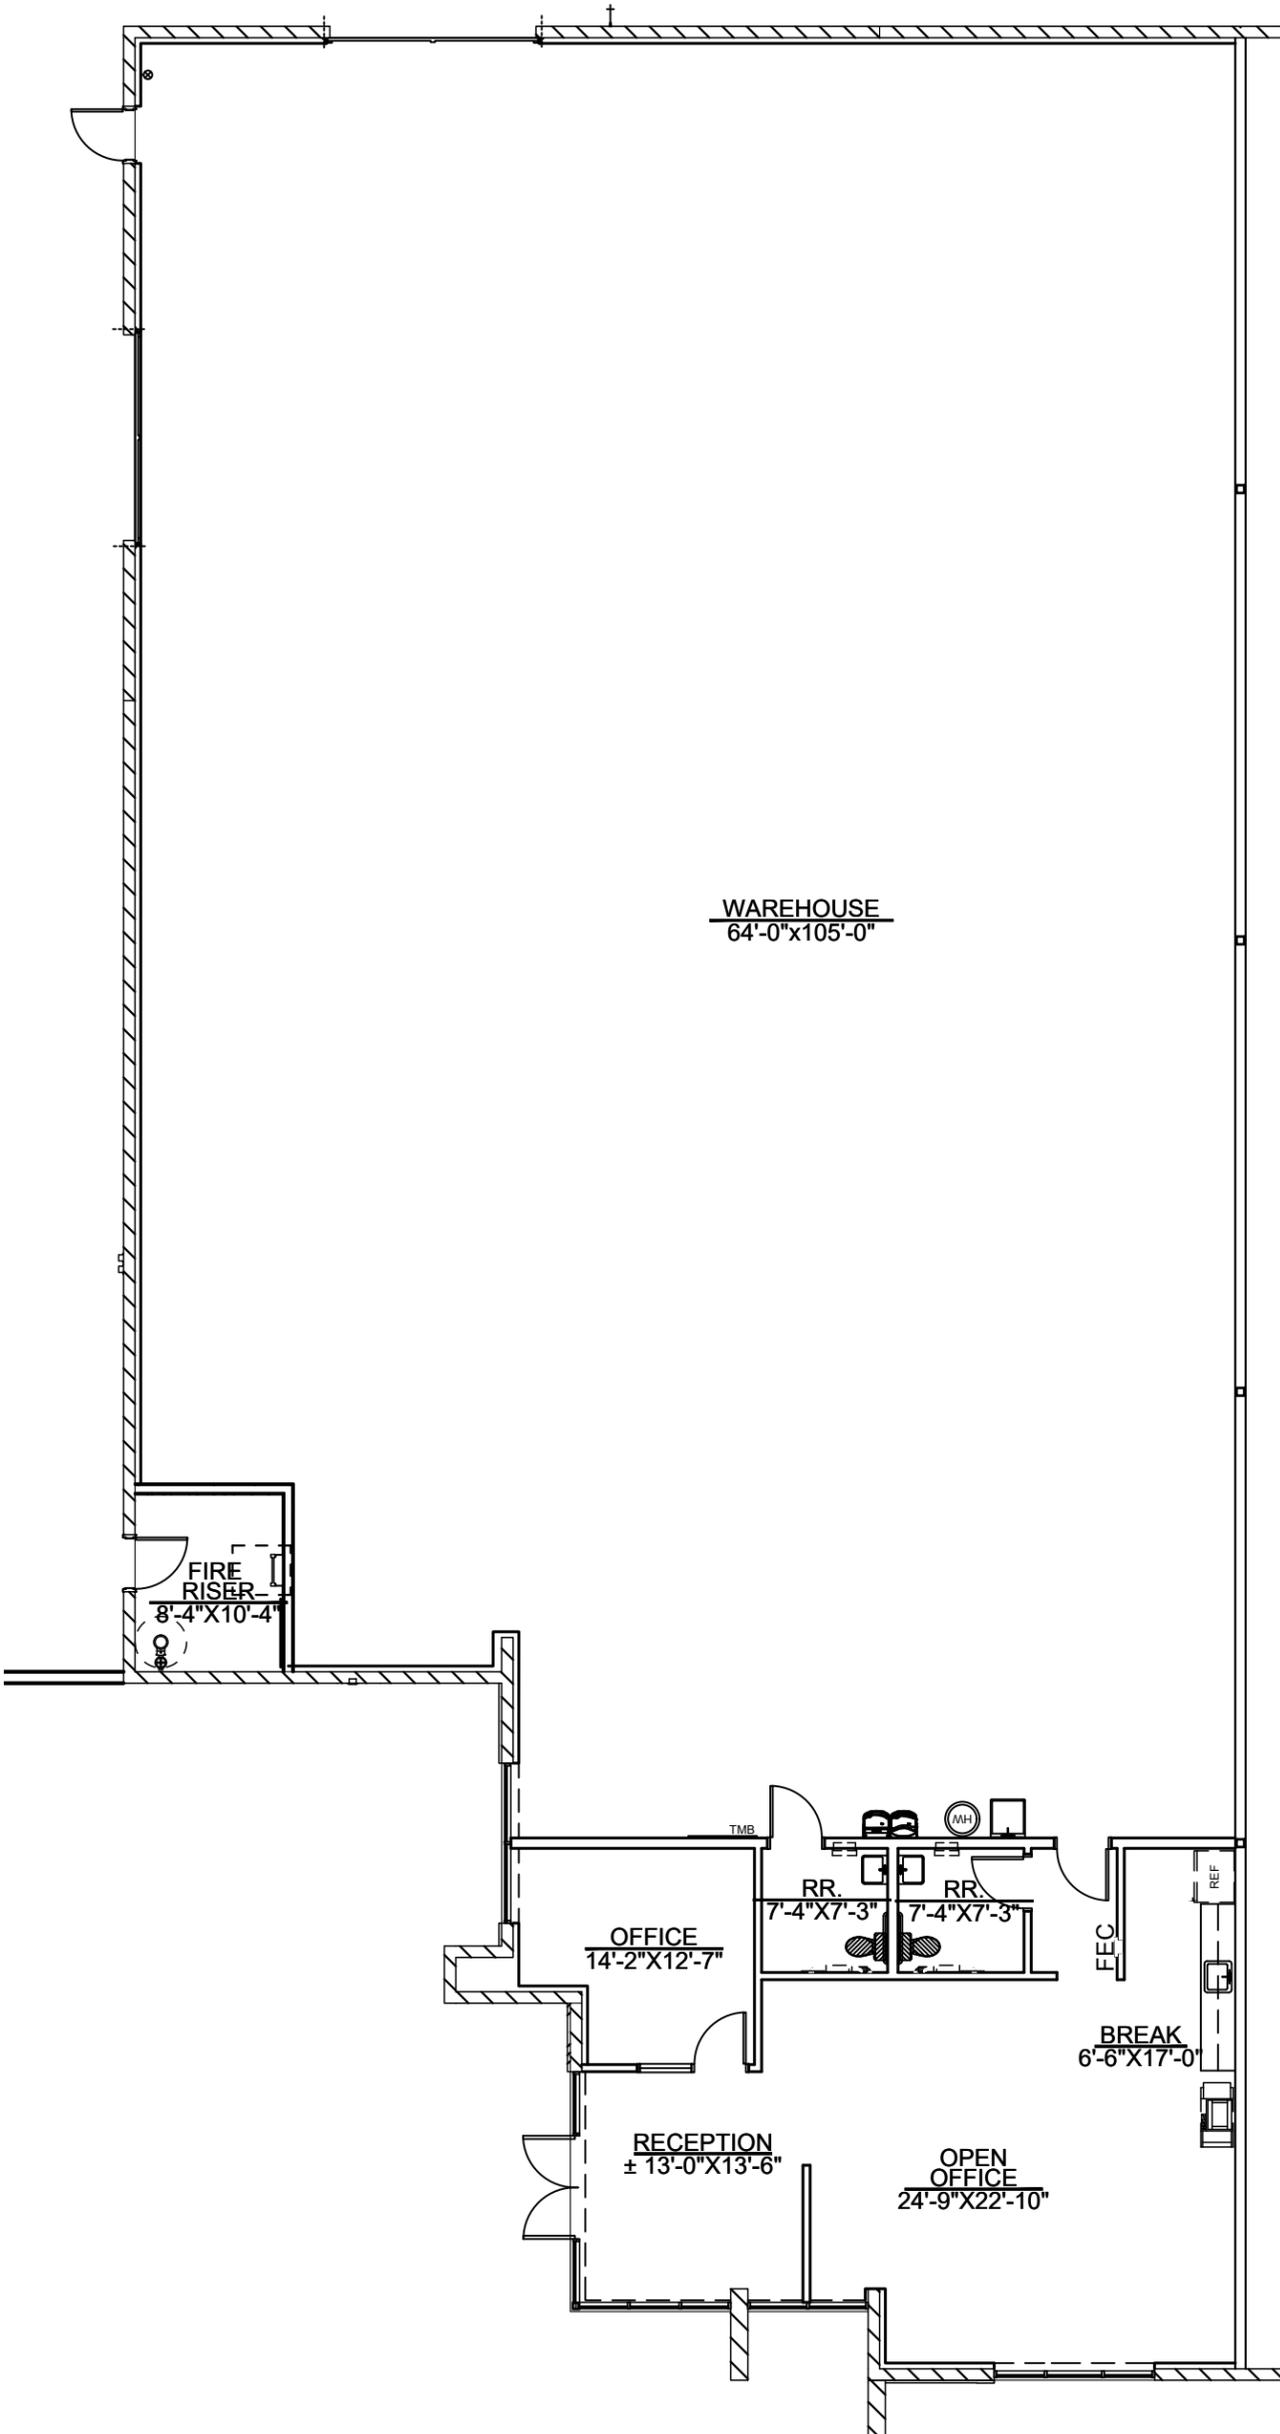

FLOOR PLAN

KEY PLAN

3/32"=1'-0"

NOT TO SCALE

PINNACLE  
DESIGN

**PECOS 17**

7320 E. PECOS RD. MESA, AZ 85212

**UNIT 114 FLOOR PLAN**

2365.00

2.12.26

1048 N. 44th St. #200 Phoenix, AZ 85008  
602.952.8585 www.pdi-az.com

COPYRIGHT PINNACLE DESIGN, INC. 2024