



www.autodesk.com/revit


Consultant
Address
Address
Address
Phone

Consultant
Address
Address
Address
Phone

Consultant
Address
Address
Address
Phone

Consultant
Address
Address
Address
Phone

Consultant
Address
Address
Address
Phone

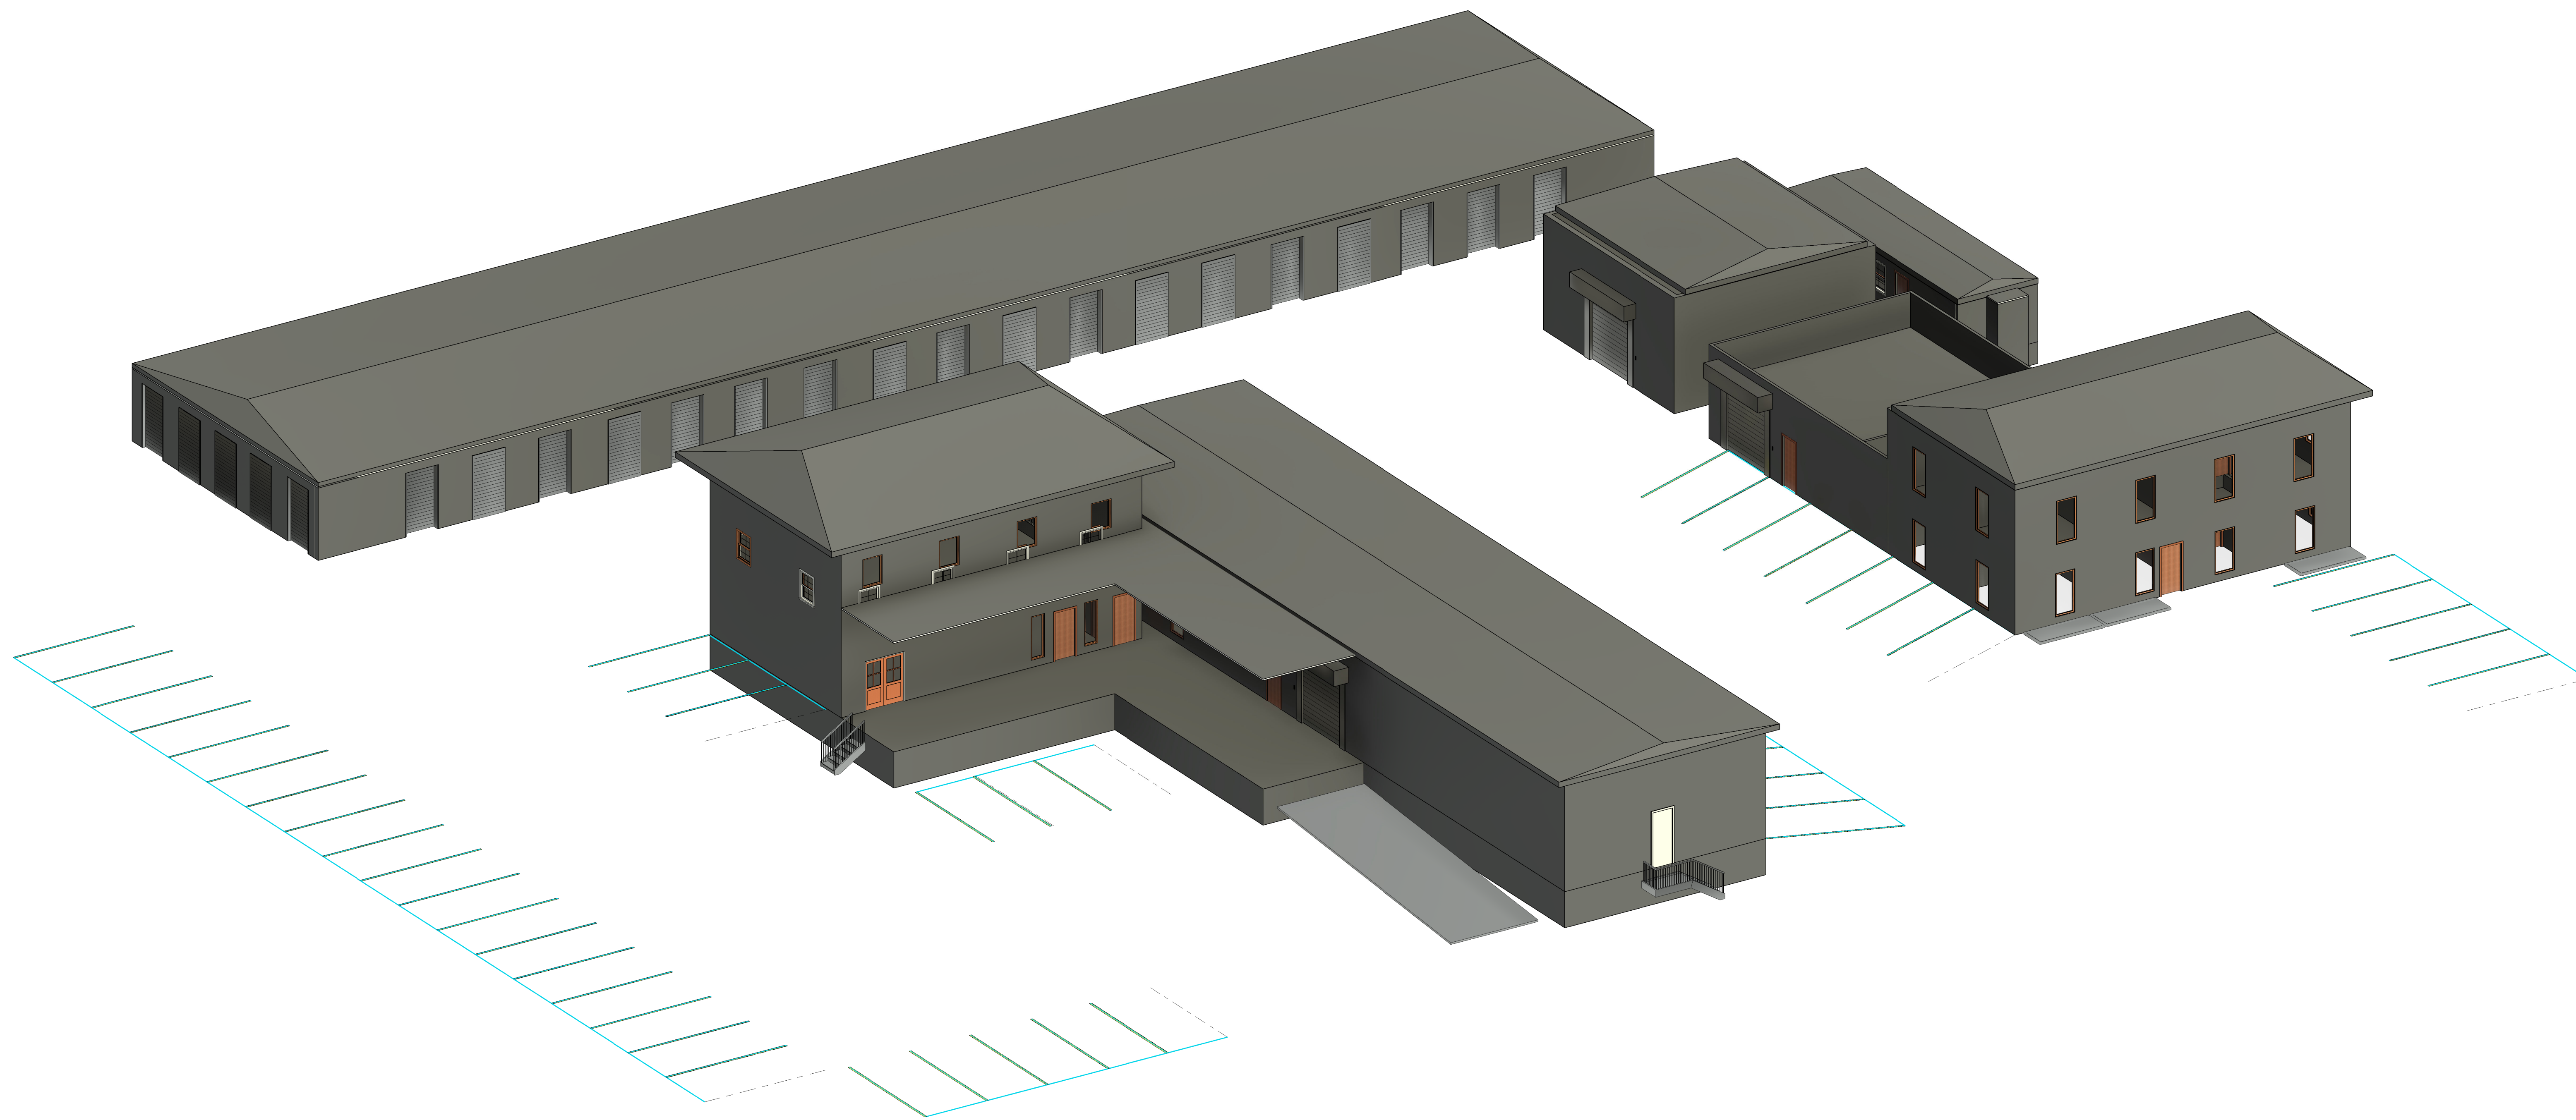

1 AXONOMETRIC SITE PLAN

[illegible]

3496 Peachtree
Pkwy, Suwanee,
GA, 30024

AXONOMETRIC SITE VIEW

Project Number	3496
Date	6/12/2023
Drawn By	Shelly Xiao
Checked By	

ID-000

Scale



Consultant
Address
Address
Address
Phone

[illegible]


SITE PLAN

Project Number	3496
Date	6/12/2023
Drawn By	Shelly Xiao
Checked By	Checker

ID-001

Scale	1" = 10'-0"
-------	-------------

1	2	
---	---	---	---	---	---	---	---	---	----	----	-----	-----	

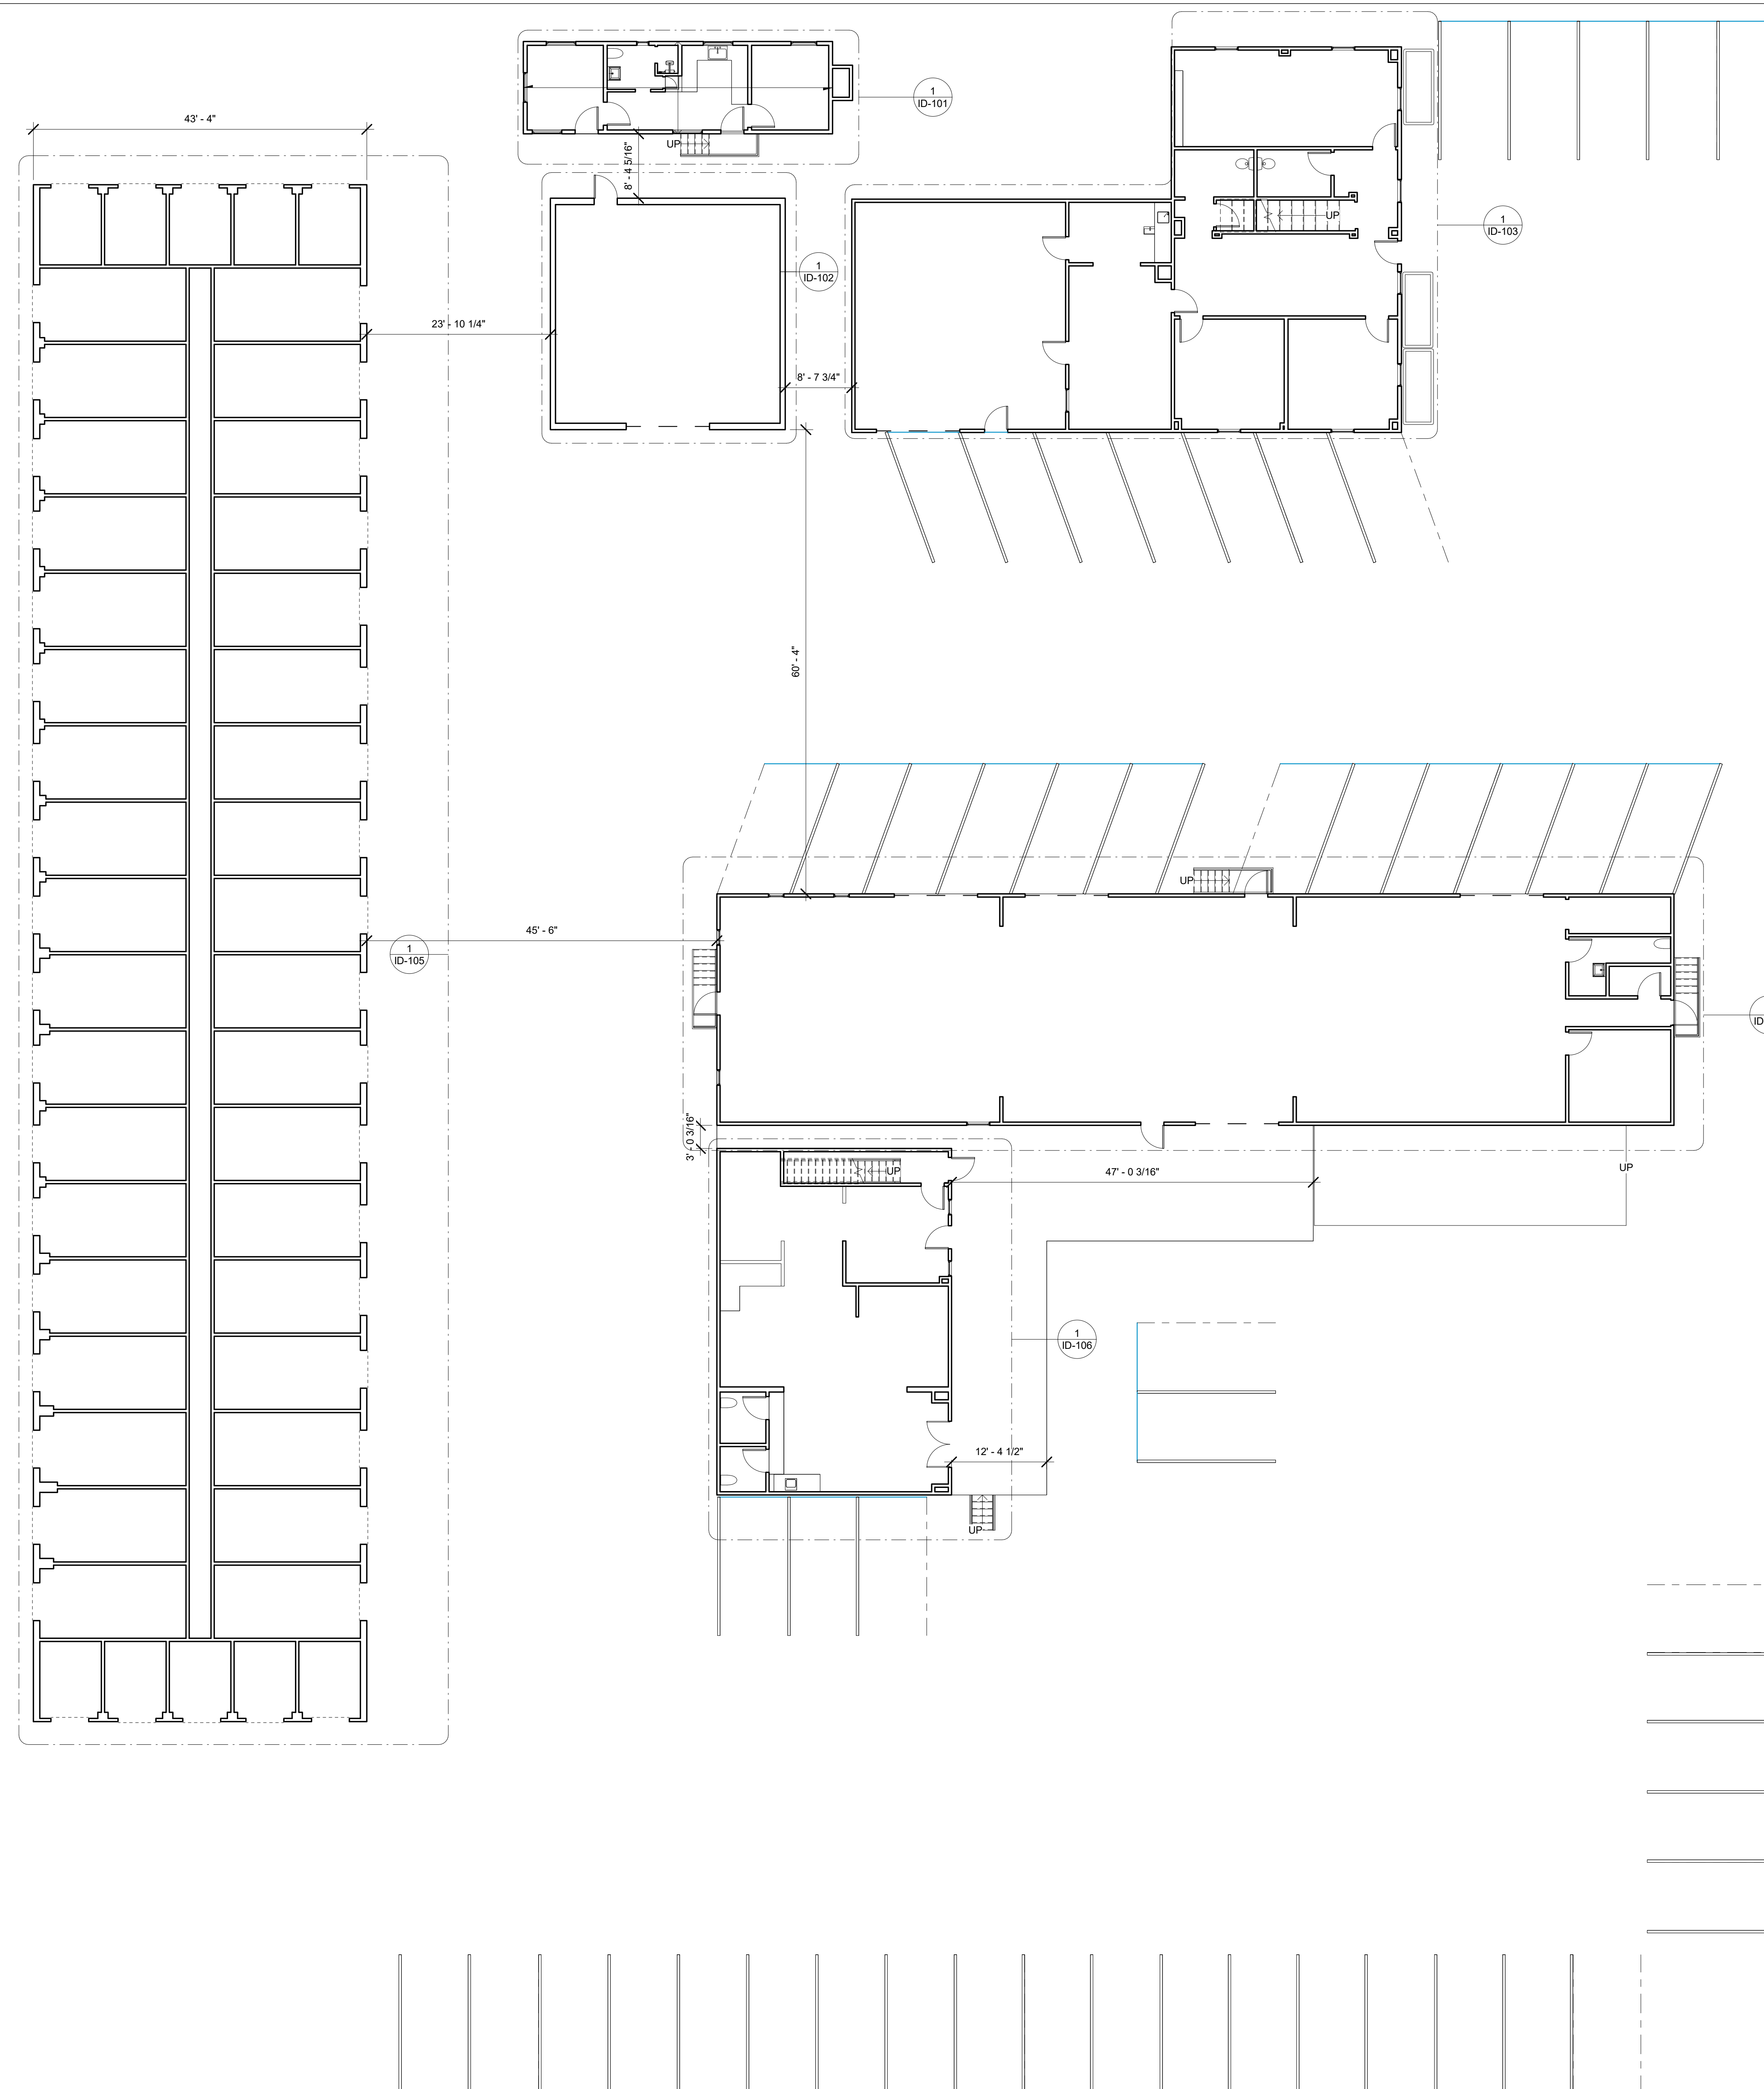

1 Level 1-Site Plan
1" = 10'-0"



www.autodesk.com/revit


Consultant
Address
Address
Address
Phone

Consultant
Address
Address
Address
Phone


Consultant
Address
Address
Address
Phone

Consultant
Address
Address
Address
Phone

Consultant
Address
Address
Address
Phone

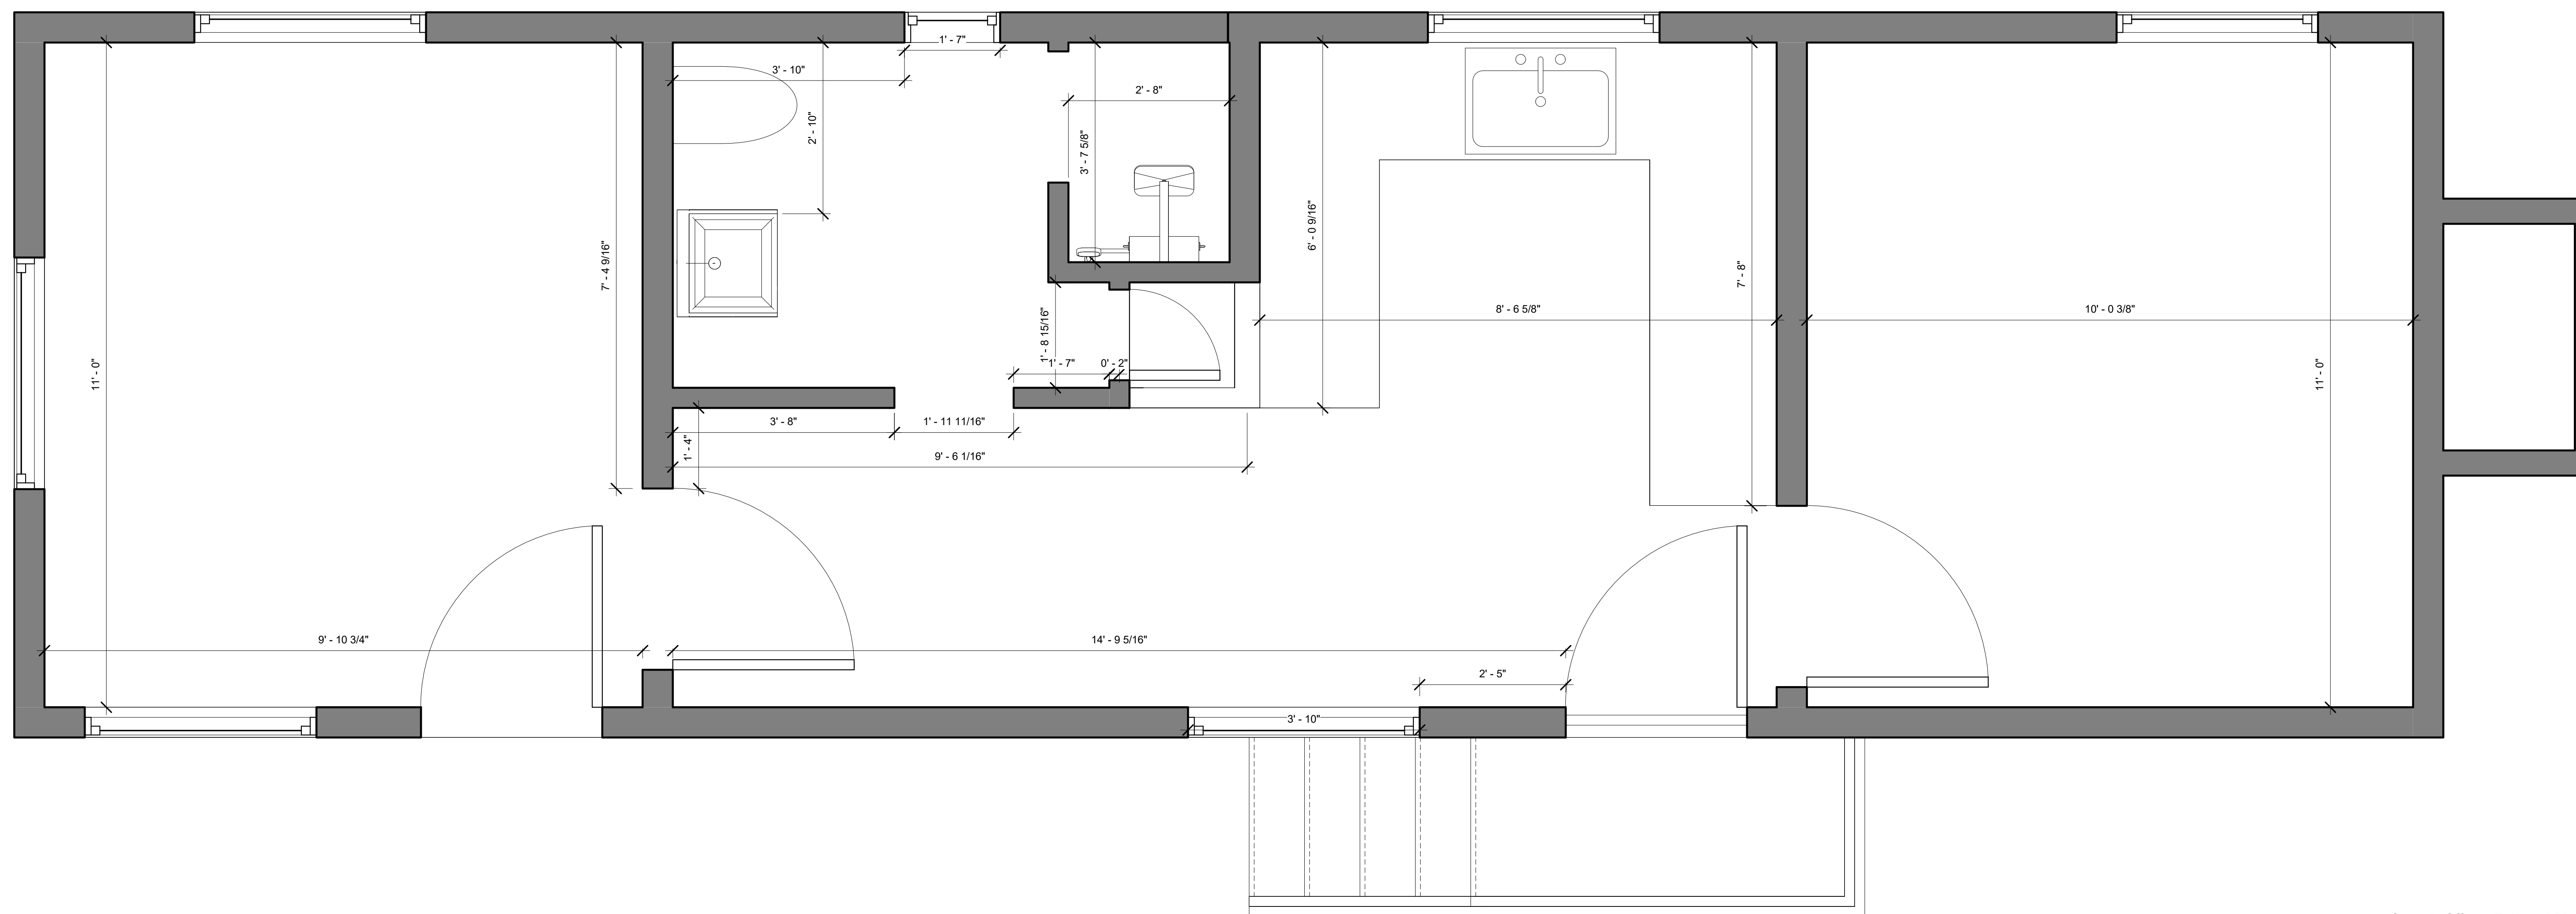

① Owner's Office - Enlarged Plan
3/4" = 1'-0"

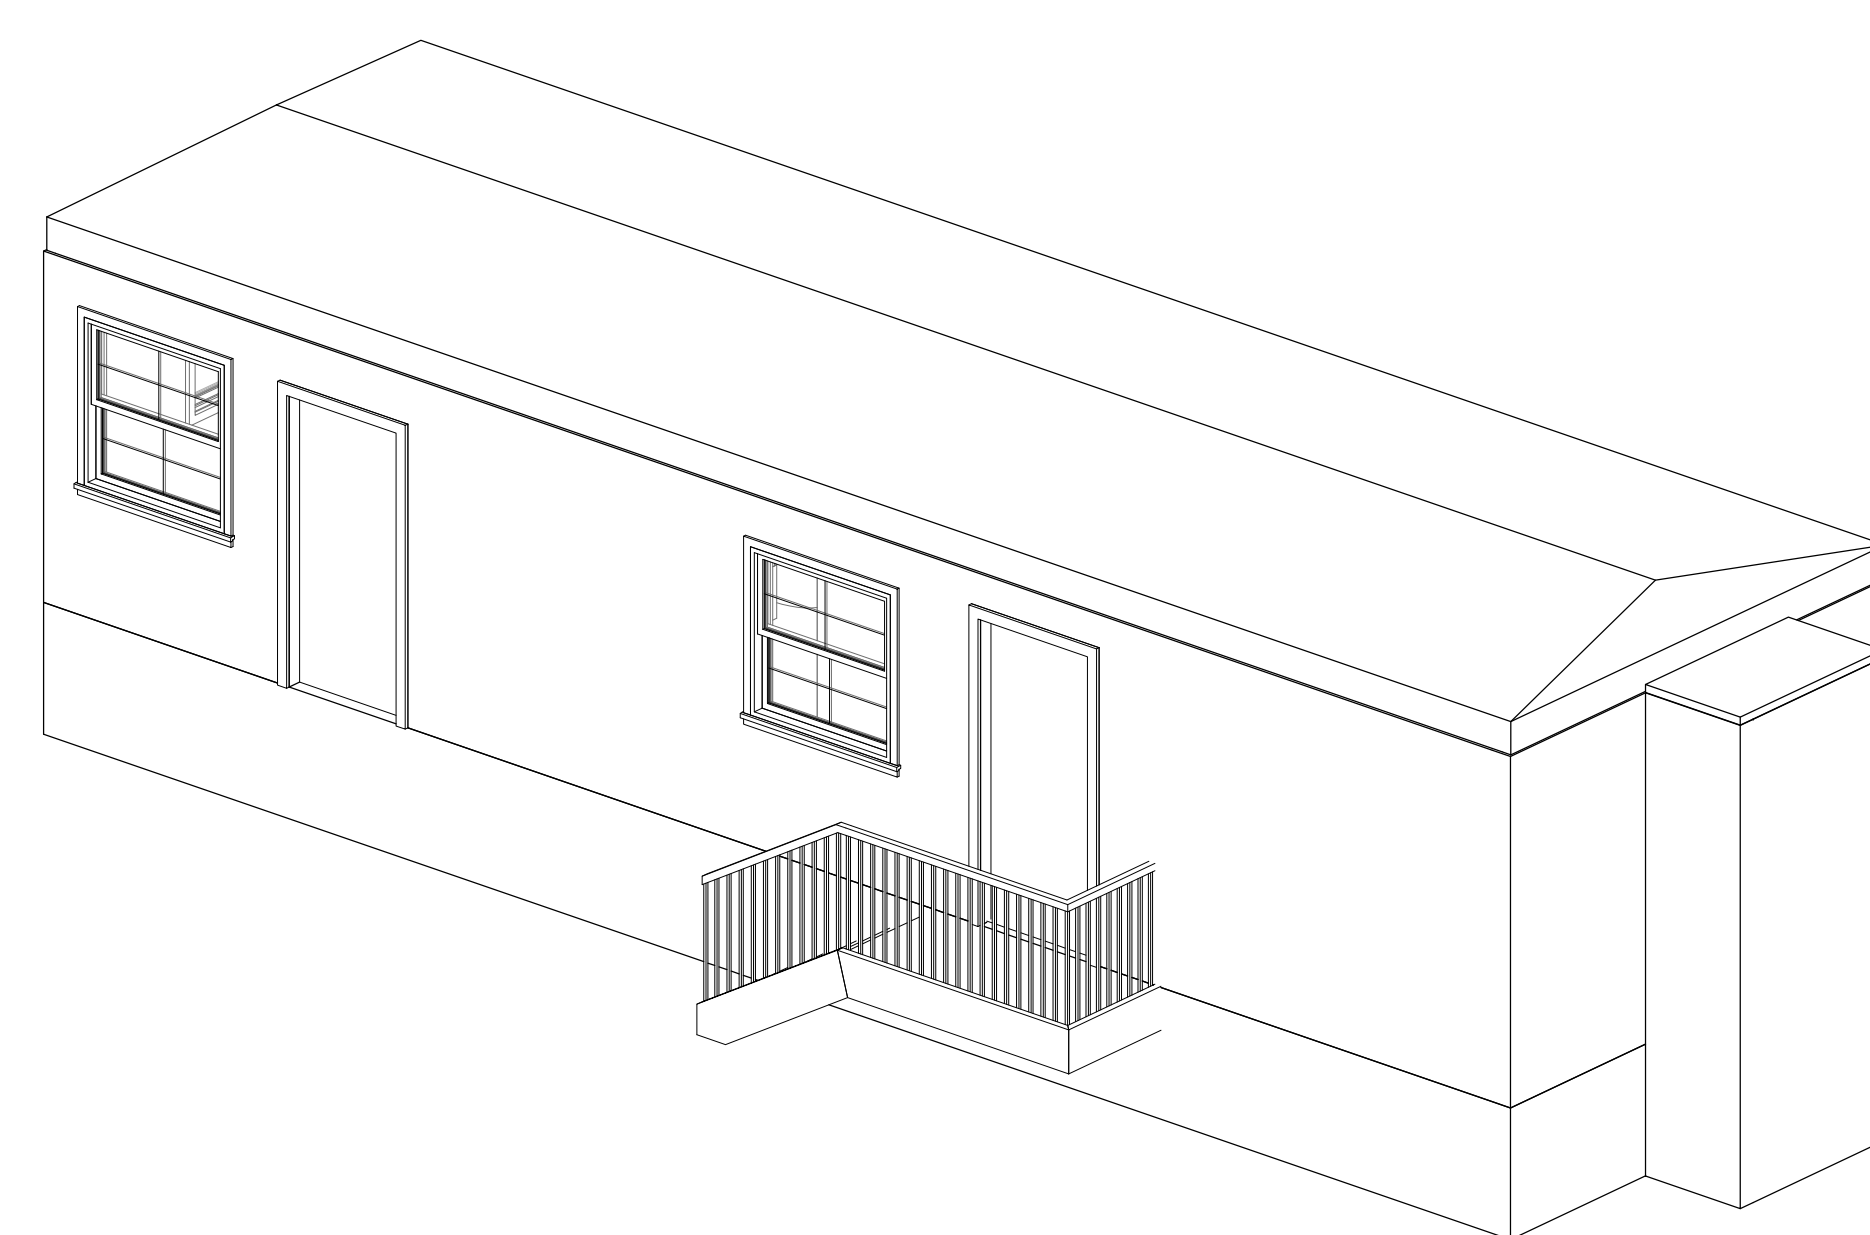

③ {3D}



2 Private Office 3D View

[illegible]

3496 Peachtree
Pkwy, Suwanee,
GA, 30024

Private Office

Project Number	3196
----------------	------

Date	6/12/2023
------	-----------

Drawn By	Shelly Xiao
----------	-------------

ID-101

Scale $3/4" = 1'-0"$



www.autodesk.com/revit

Consultant
Address
Address
Address
Phone

Consultant
Address
Address
Address
Phone

Consultant
Address
Address
Address
Phone

Consultant
Address
Address
Address
Phone

Consultant
Address
Address
Address
Phone

[illegible]

3496 Peachtree
Pkwy, Suwanee,
GA, 30024

Mechanical Shop

Project Number	3496
Date	6/12/2023
Drawn By	Shelly Xiao
Checked By	Checker

ID-102

Scale	$3/4" = 1'-0"$
-------	----------------

① Mechanical Shop Floor Plan
3/4" = 1'-0"

2023/6/12 5:38:16



www.autodesk.com/revit

Consultant
Address
Address
Address
Phone

Consultant
Address
Address
Address
Phone

Consultant
Address
Address
Address
Phone

Consultant
Address
Address
Address
Phone

Consultant
Address
Address
Address
Phone

[illegible]

3496 Peachtree
Pkwy, Suwanee,
GA, 30024

Main Office Floor Plan-Level 1


Project Number	3496
Date	6/12/2023
Drawn By	Shelly Xiao
Checked By	Checker

ID-103

Scale $3/8" = 1'-0"$

Scale	$3/8" = 1'-0"$
-------	----------------

--	--	--	--

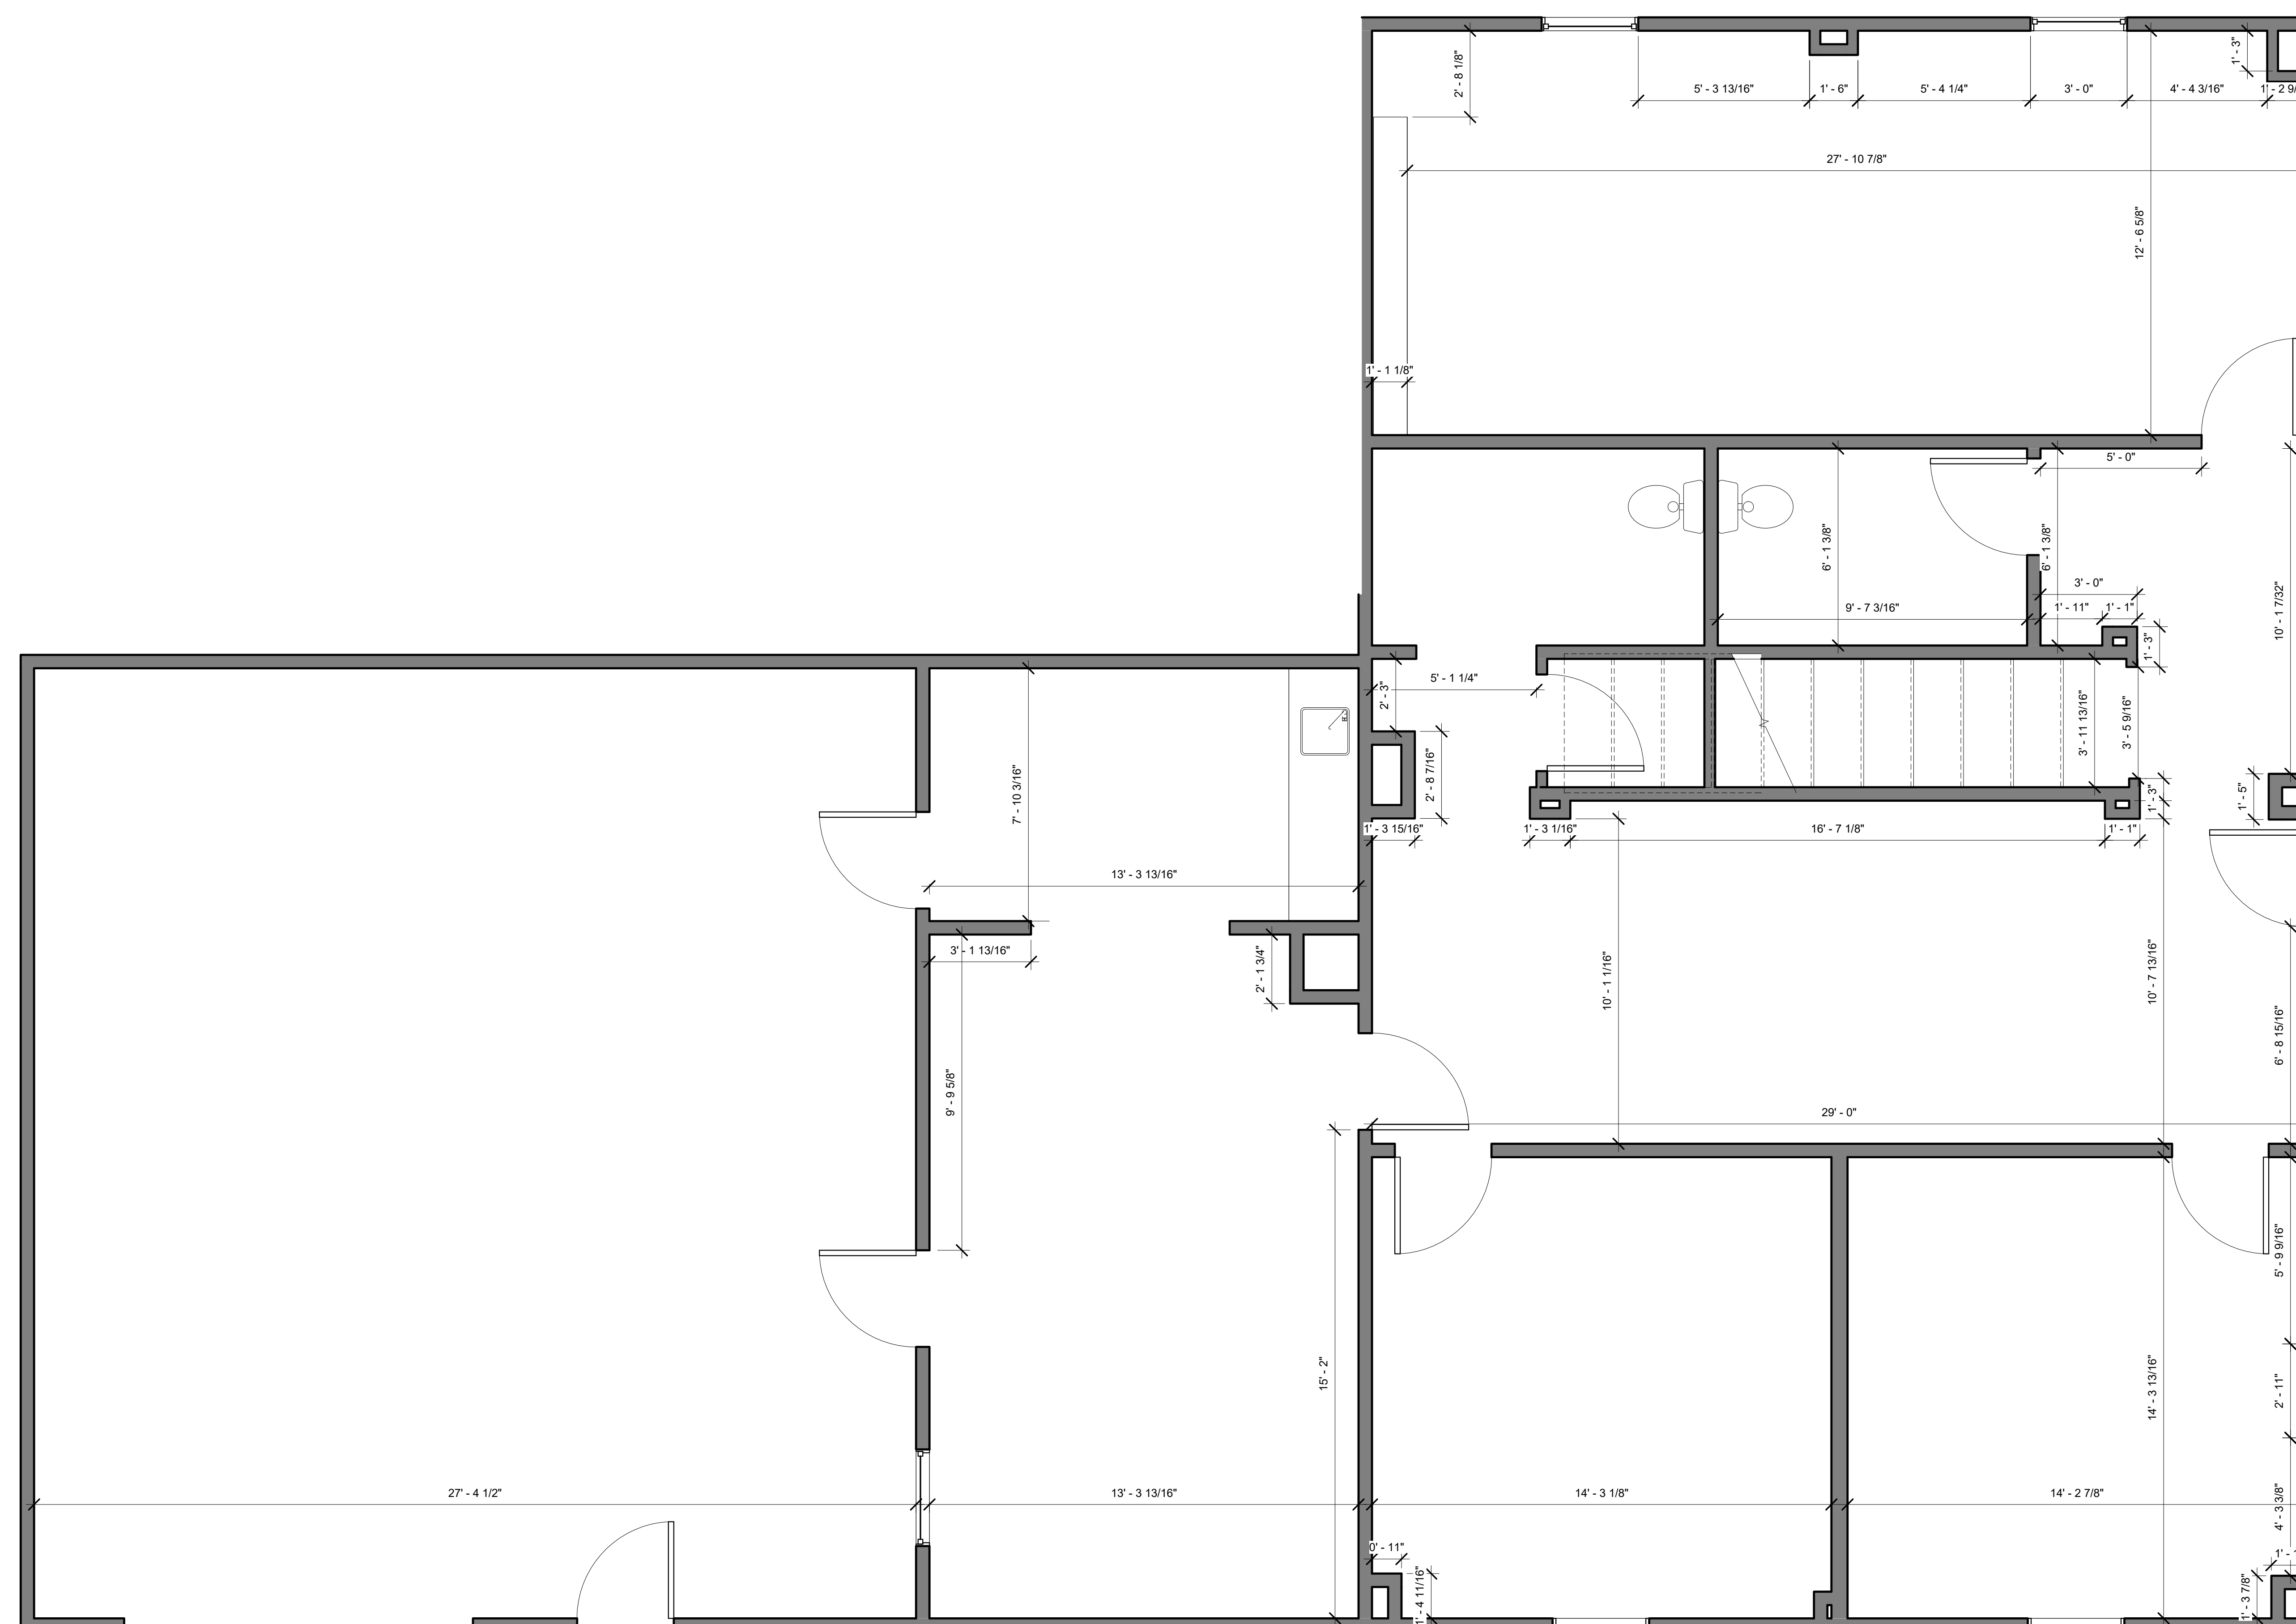

1 Main Office Floor Plan -Level 1
3/8" = 1'-0"



www.autodesk.com/revit

Consultant
Address
Address
Address
Phone

Consultant
Address
Address
Address
Phone

Consultant
Address
Address
Address
Phone

Consultant
Address
Address
Address
Phone

Consultant
Address
Address
Address
Phone

[illegible]

3496 Peachtree
Pkwy, Suwanee,
GA, 30024


Main Office Floor Plan-Level 2

Project Number	34
Date	6/12/202
Drawn By	Shelly Xia
Checked By	Check

ID-104

Scale	$3/8" = 1'$
-------	-------------

2 Main Office 3D View 1

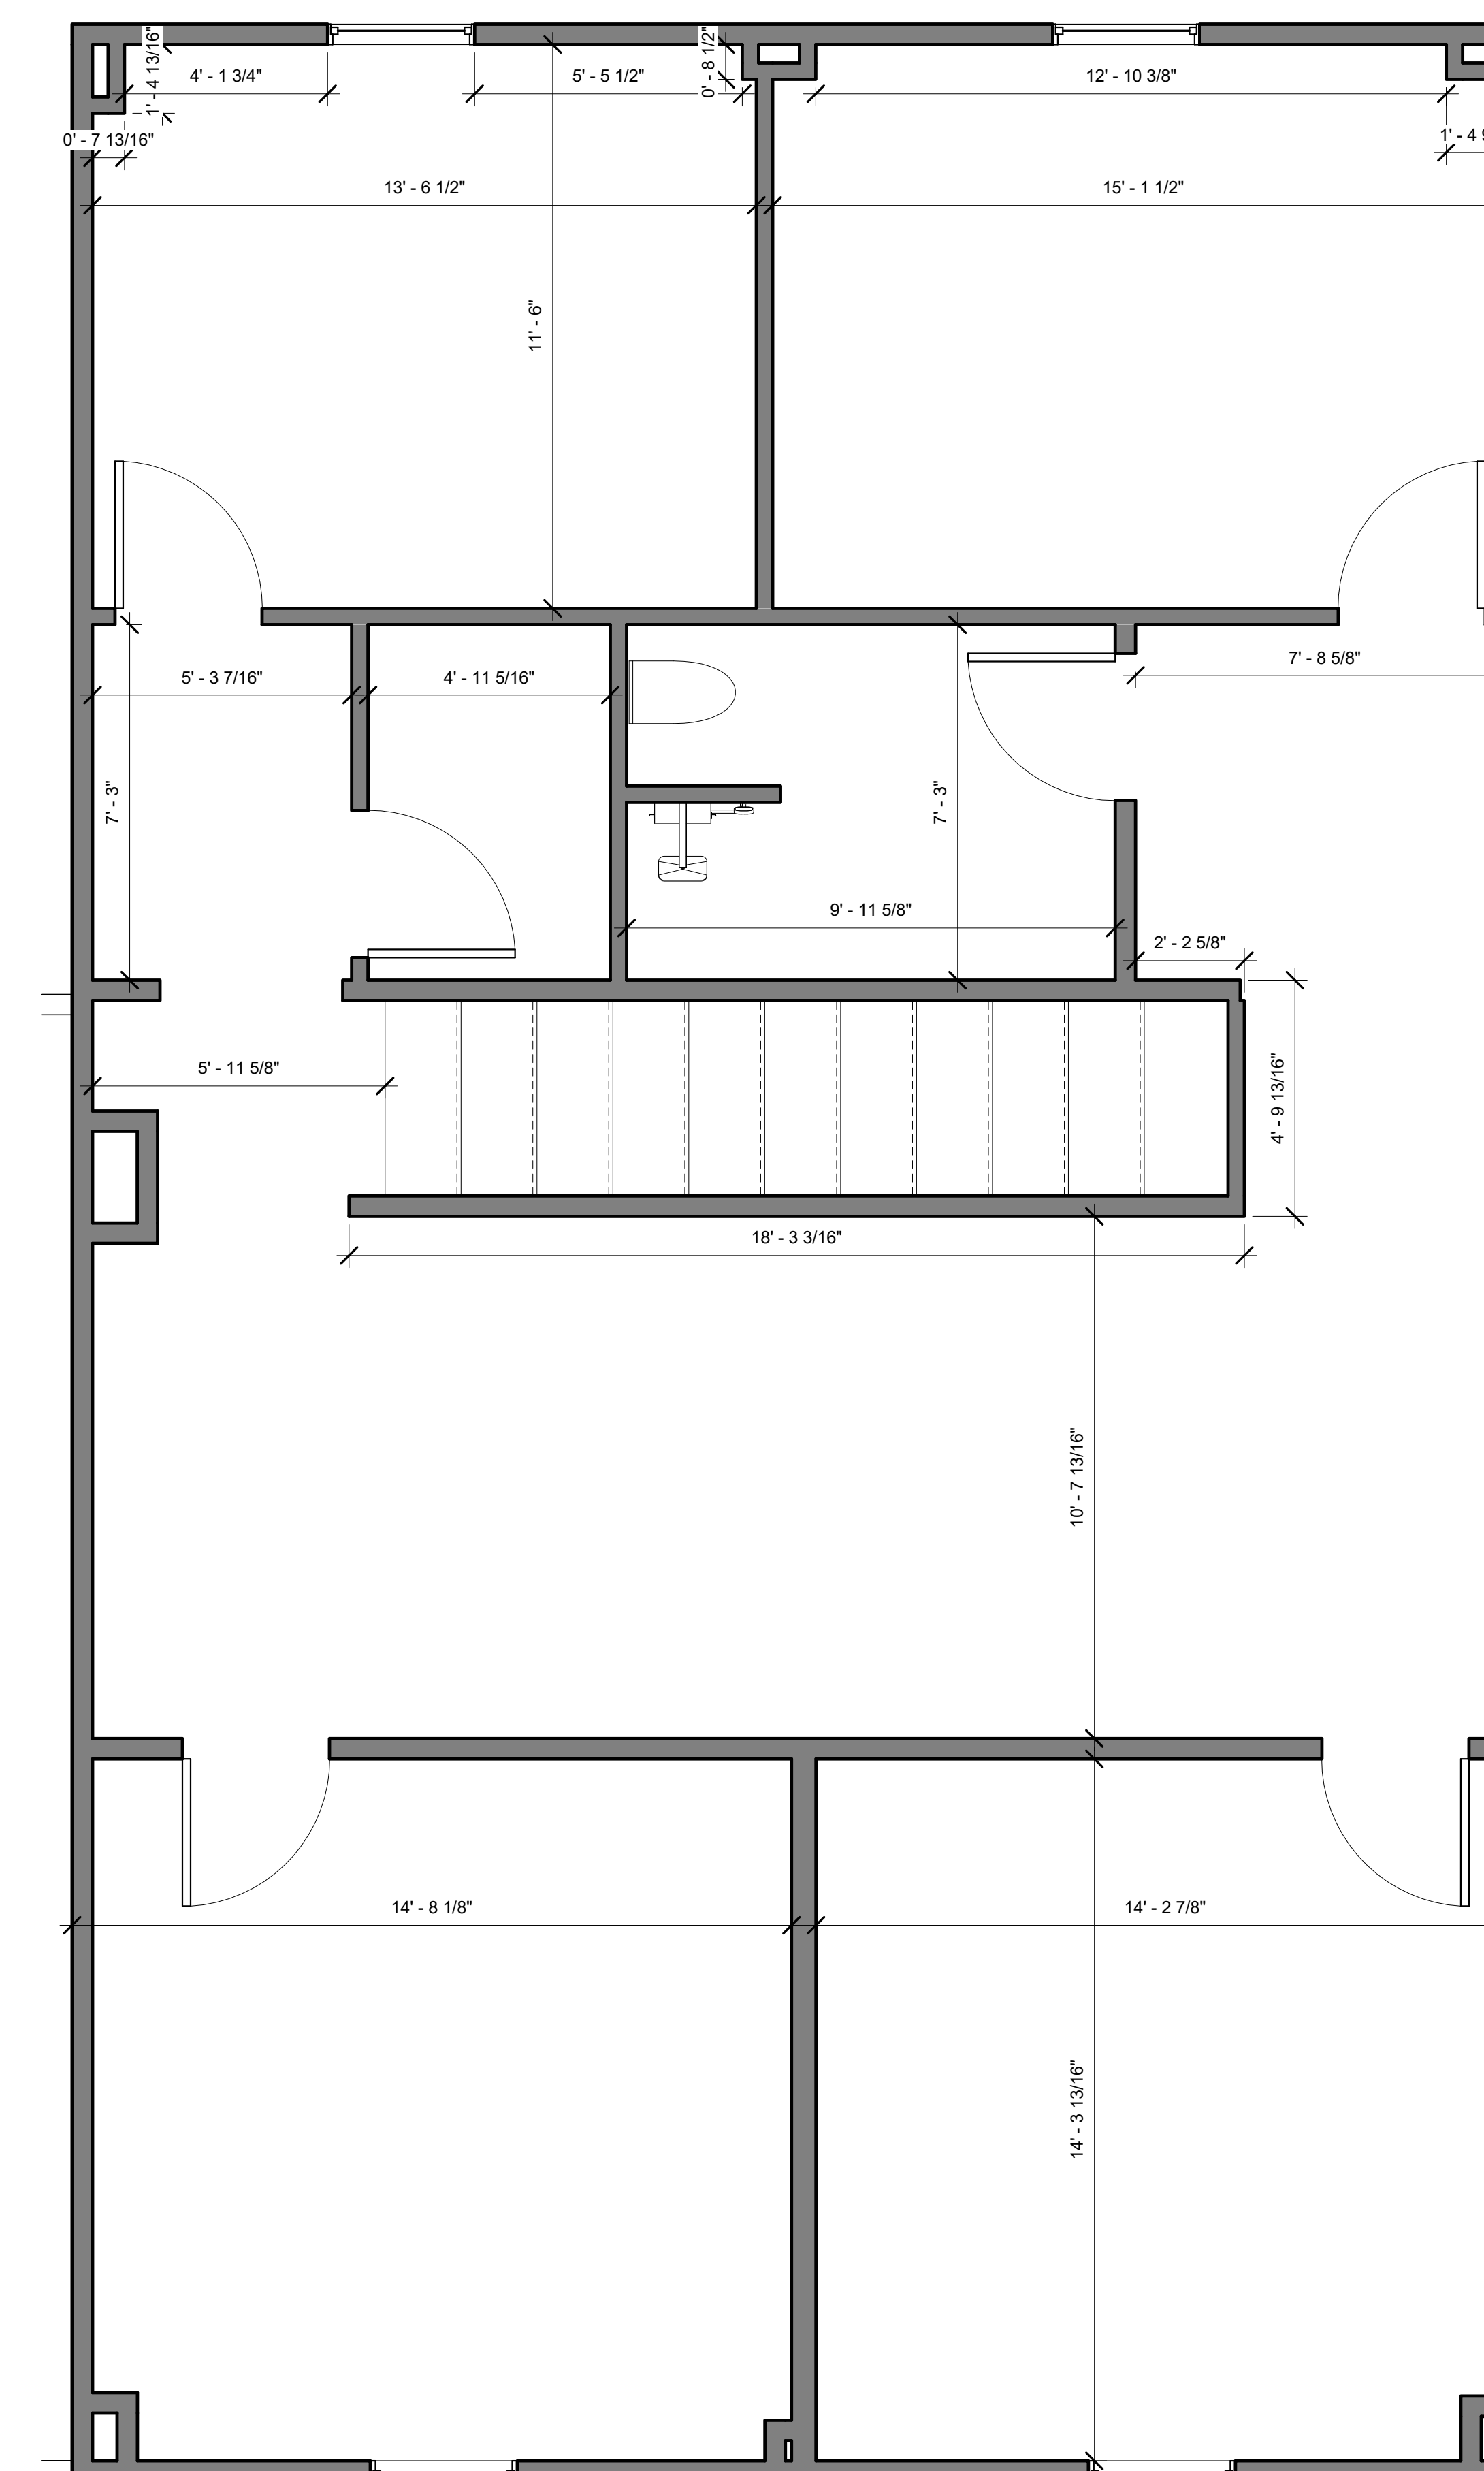

1 Main Office Floor Plan -Level 2
3/8" = 1'-0"



www.autodesk.com/revit

Consultant
Address
Address
Address
Phone

Consultant
Address
Address
Address
Phone

Consultant
Address
Address
Address
Phone

Consultant
Address
Address
Address
Phone

Consultant
Address
Address
Address
Phone

[illegible]

3496 Peachtree
Pkwy, Suwanee,
GA, 30024

Shipping Department - Level 1

Project Number	3496
Date	6/12/2023
Drawn By	Shelly Xiao
Checked By	Checker

Checked By	Checker
------------	---------

ID-106

Scale	1/2" = 1'-0"
-------	--------------

① Shipping Department - Level 1
1/2" = 1'-0"



www.autodesk.com/revit


Consultant
Address
Address
Phone

Consultant
Address
Address
Phone

Consultant
Address
Address
Phone

Consultant
Address
Address
Phone

Consultant
Address
Address
Phone

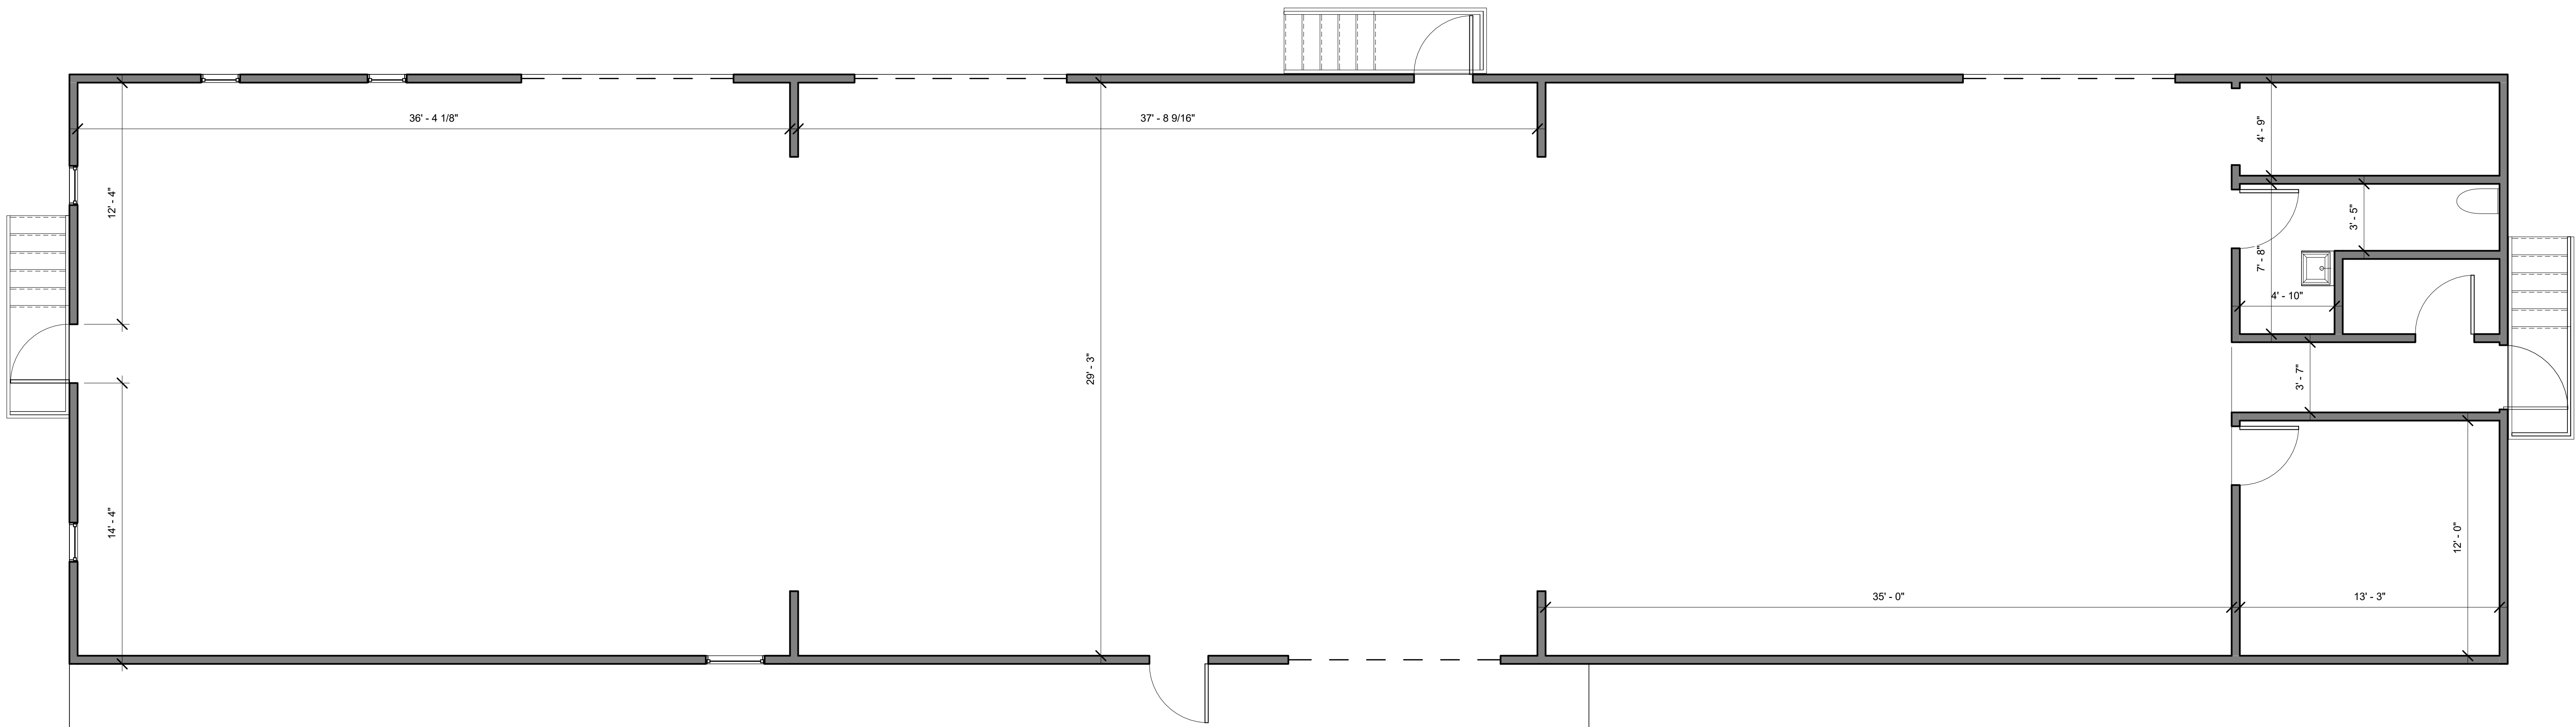

① Warehouse Floor Plan
1/4" = 1'-0"

3496 Peachtree
Pkwy, Suwanee,
GA, 30024

Warehouse

Project Number	3496
Date	6/12/2023
Drawn By	Shelly Xiao
Checked By	Checker

ID-107

Scale	1/4" = 1'-0"
-------	--------------



www.autodesk.com/revit

Consultant
Address
Address
Address
Phone

Consultant
Address
Address
Address
Phone

Consultant
Address
Address
Address
Phone

Consultant
Address
Address
Address
Phone

Consultant
Address
Address
Address
Phone

[illegible]

3496 Peachtree
Pkwy, Suwanee,
GA, 30024

Event Space

Project Number	3496
Date	6/12/2023
Drawn By	Shelly Xiao
Checked By	Checker

ID-206

Scale	1/2" = 1'-0"
-------	--------------

1 Event Space Floor Plan - Level 2
1/2" = 1'-0"

2023/6/12 5:38:17