



1 FRONT ELEVATION
SCALE 1/8" = 1'-0"



2 SIDE ELEVATION
SCALE 1/8" = 1'-0"

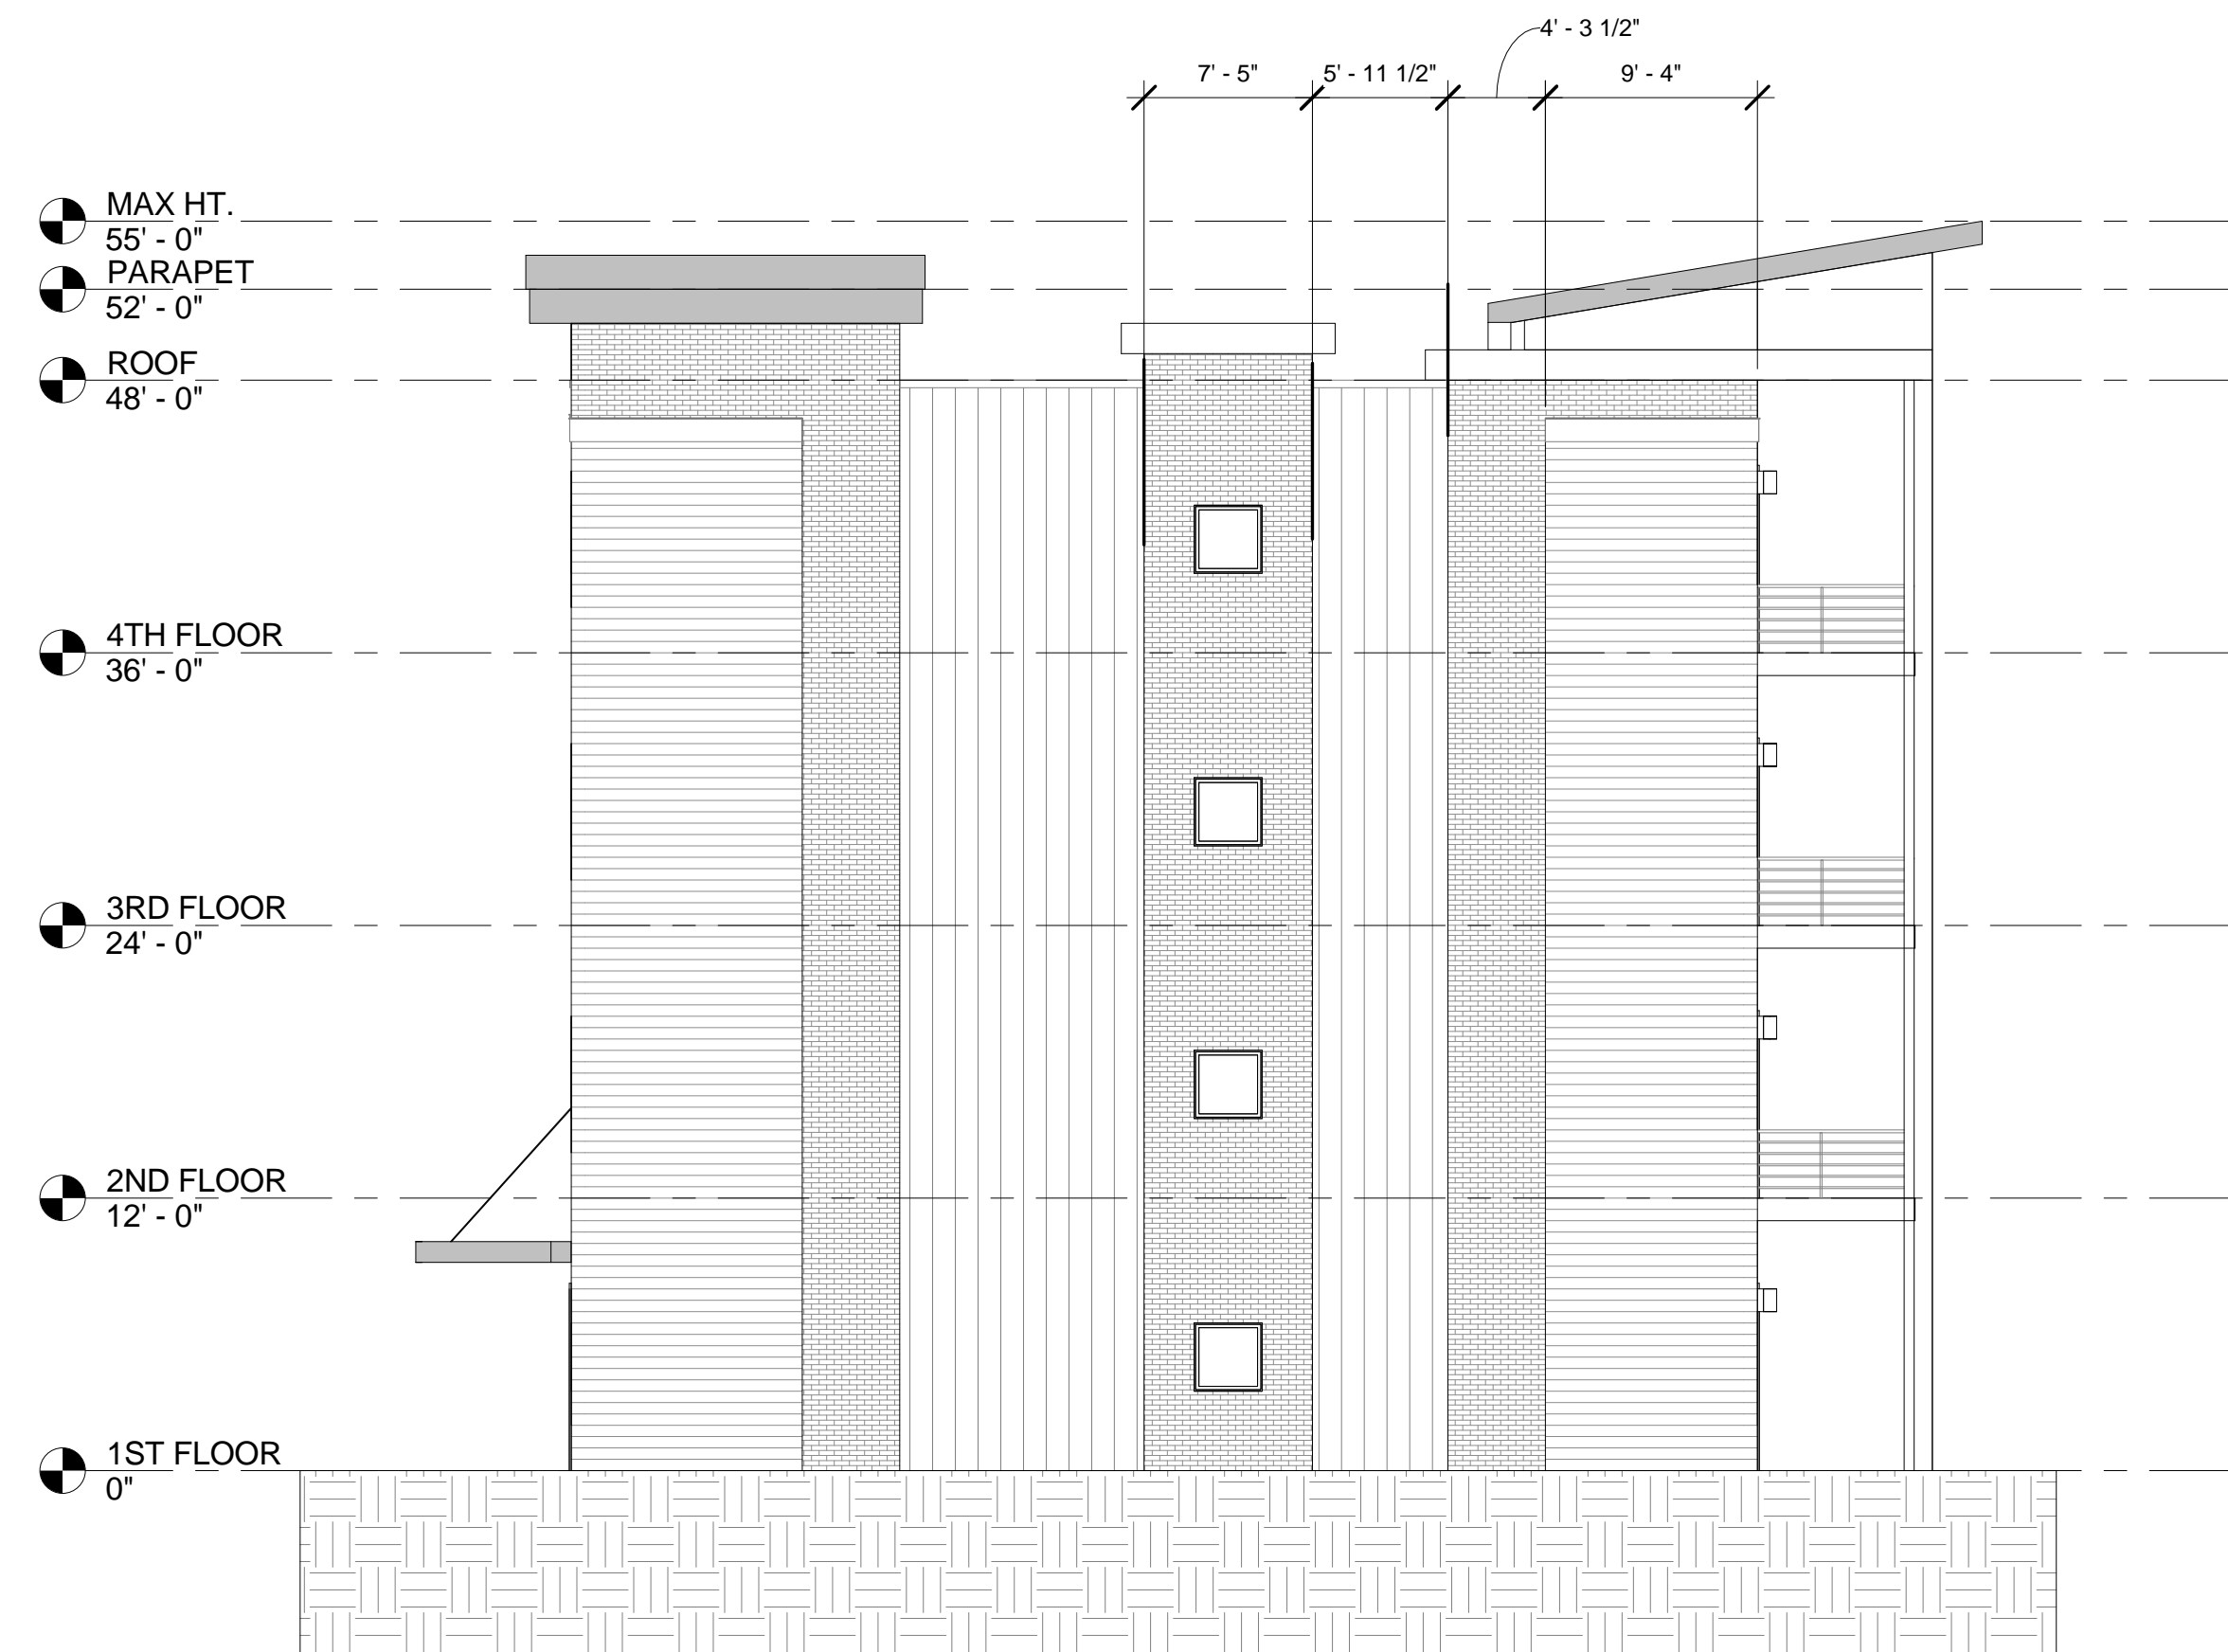

3 SIDNEY ST. ELEVATION
SCALE 1/8" = 1'-0"

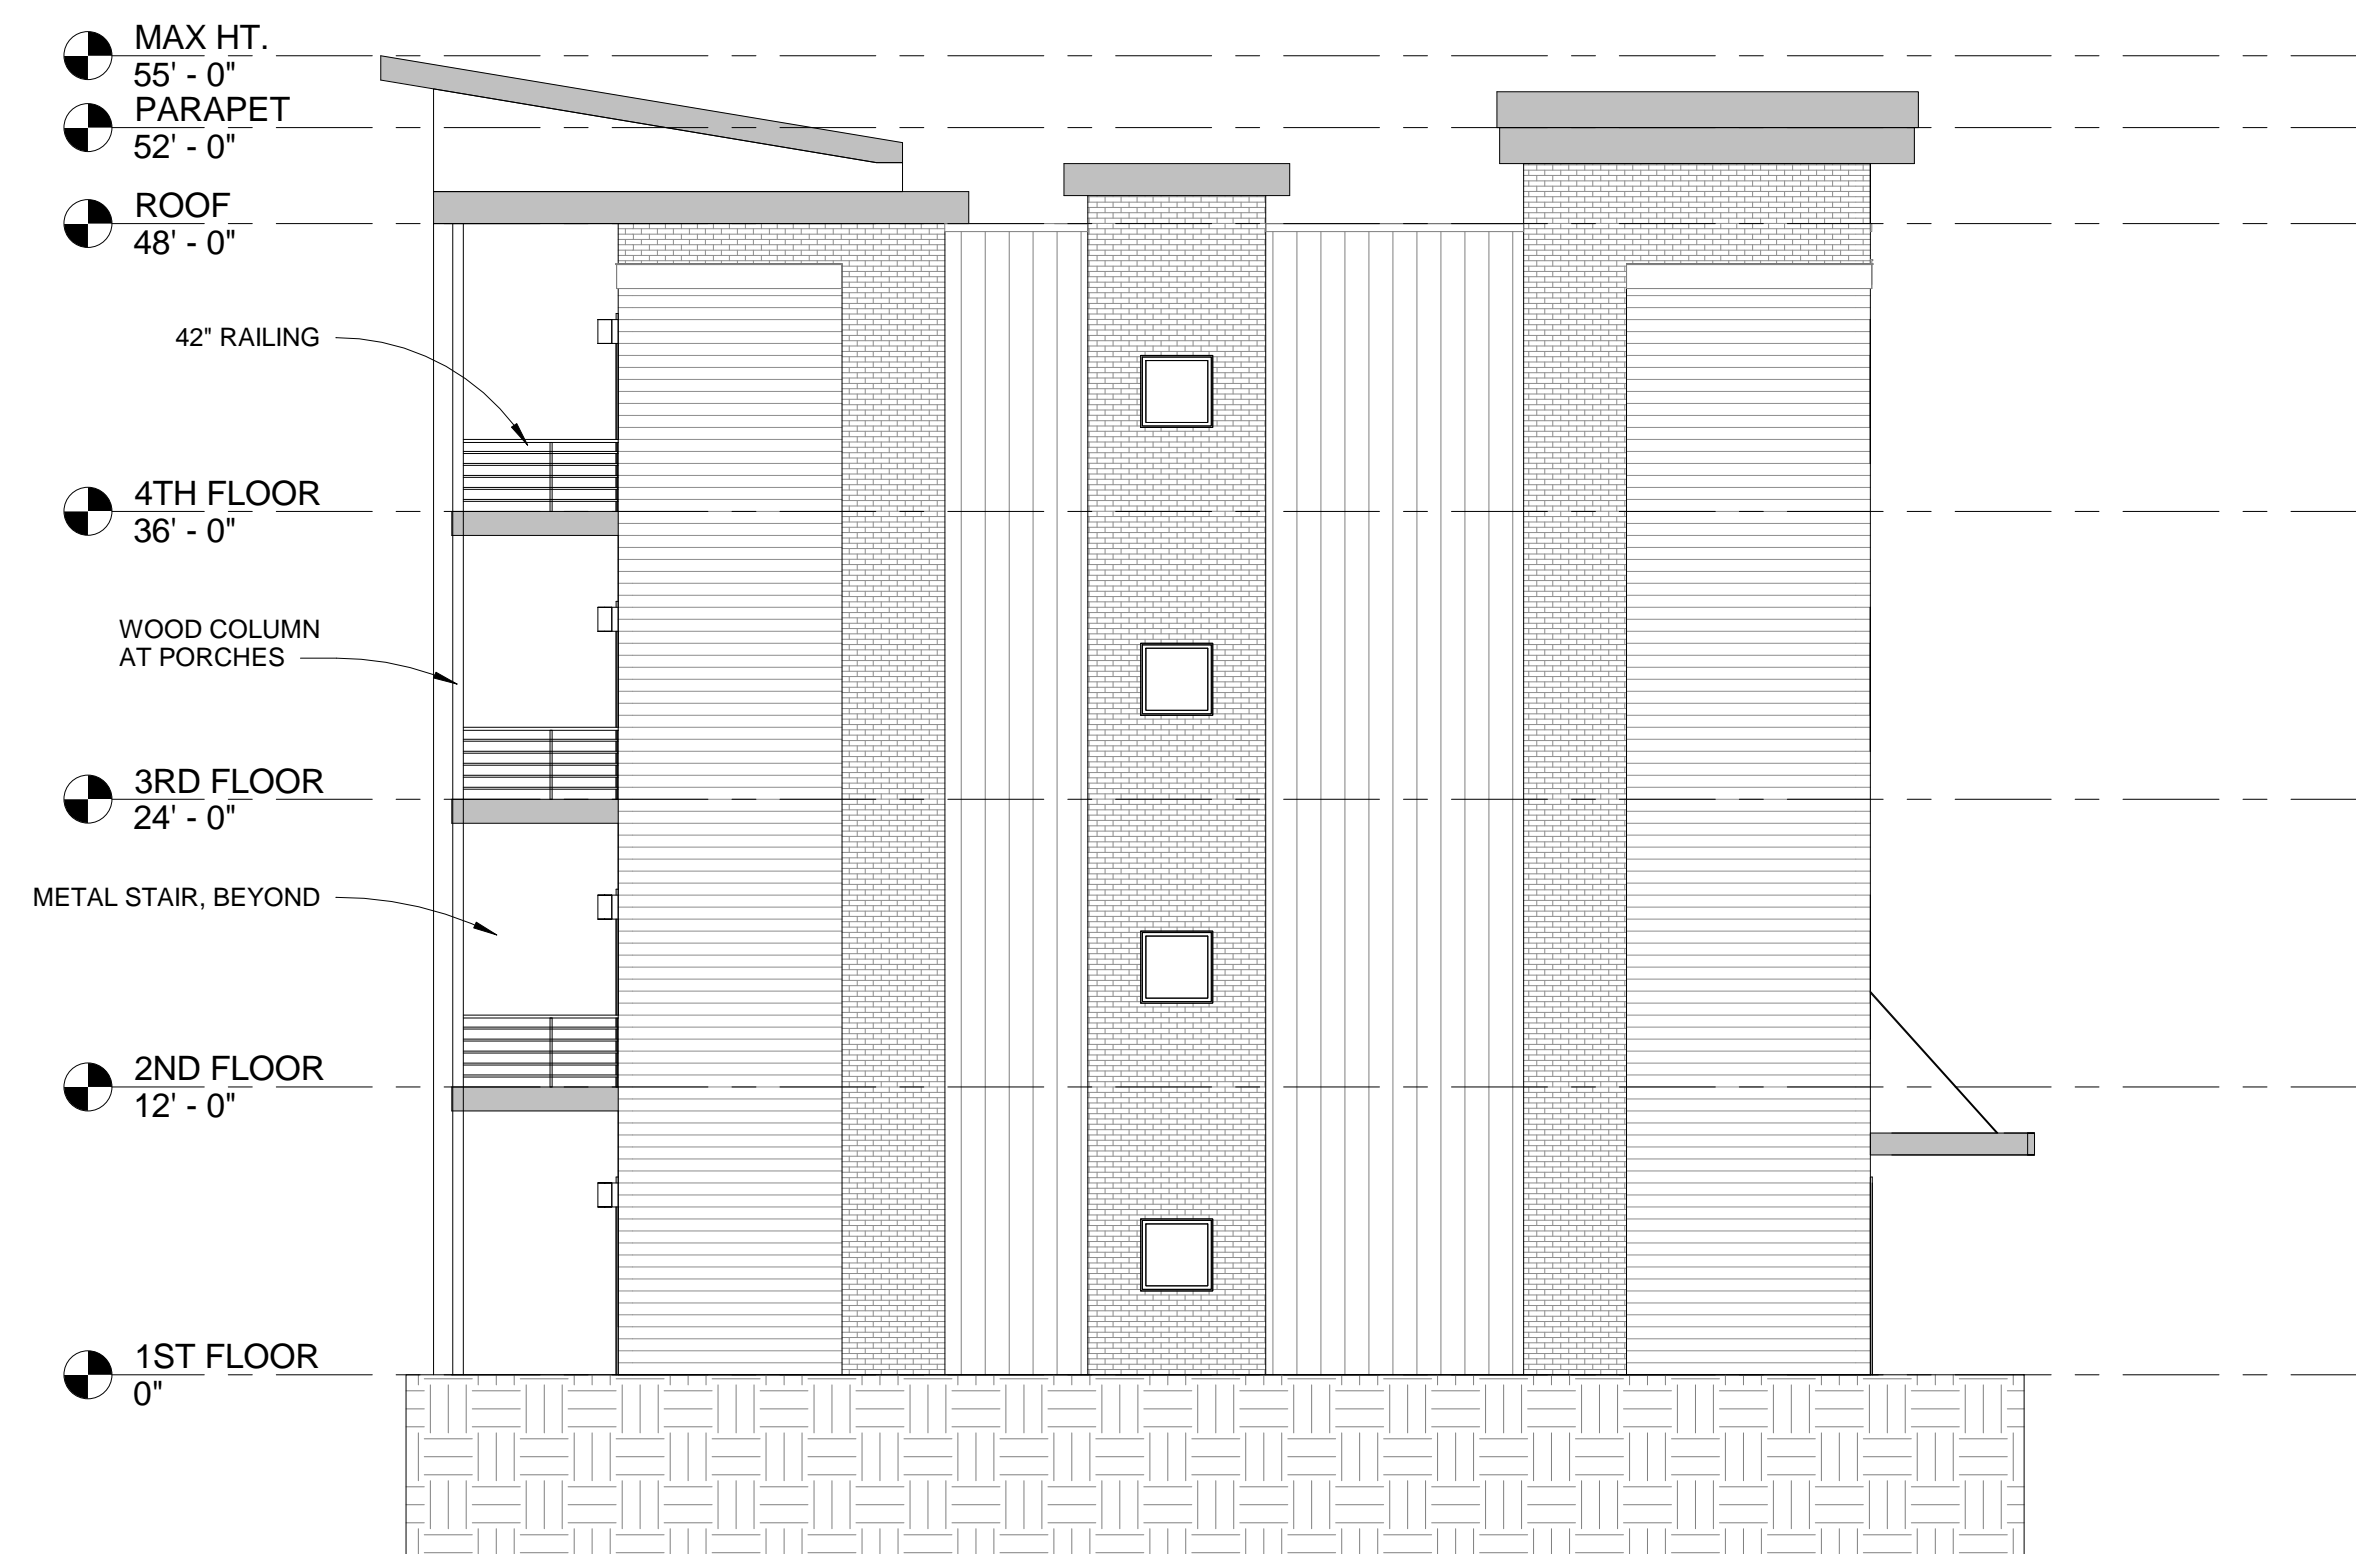

4 SIDE ELEVATION
SCALE 1/8" = 1'-0"



JENN SMITH ARCHITECT
CHATTANOOGA, TENNESSEE
423.271.8618
www.jennsmitharchitect.com

MIXED-USE BUILDING
2406 SIDNEY ST., CHATTANOOGA, TN



Job #: DW-1
Rev:

Date: 2-6-23

A4.0