




EXISTING FLR. PLAN
SCALE: 1/4"=1'-0"

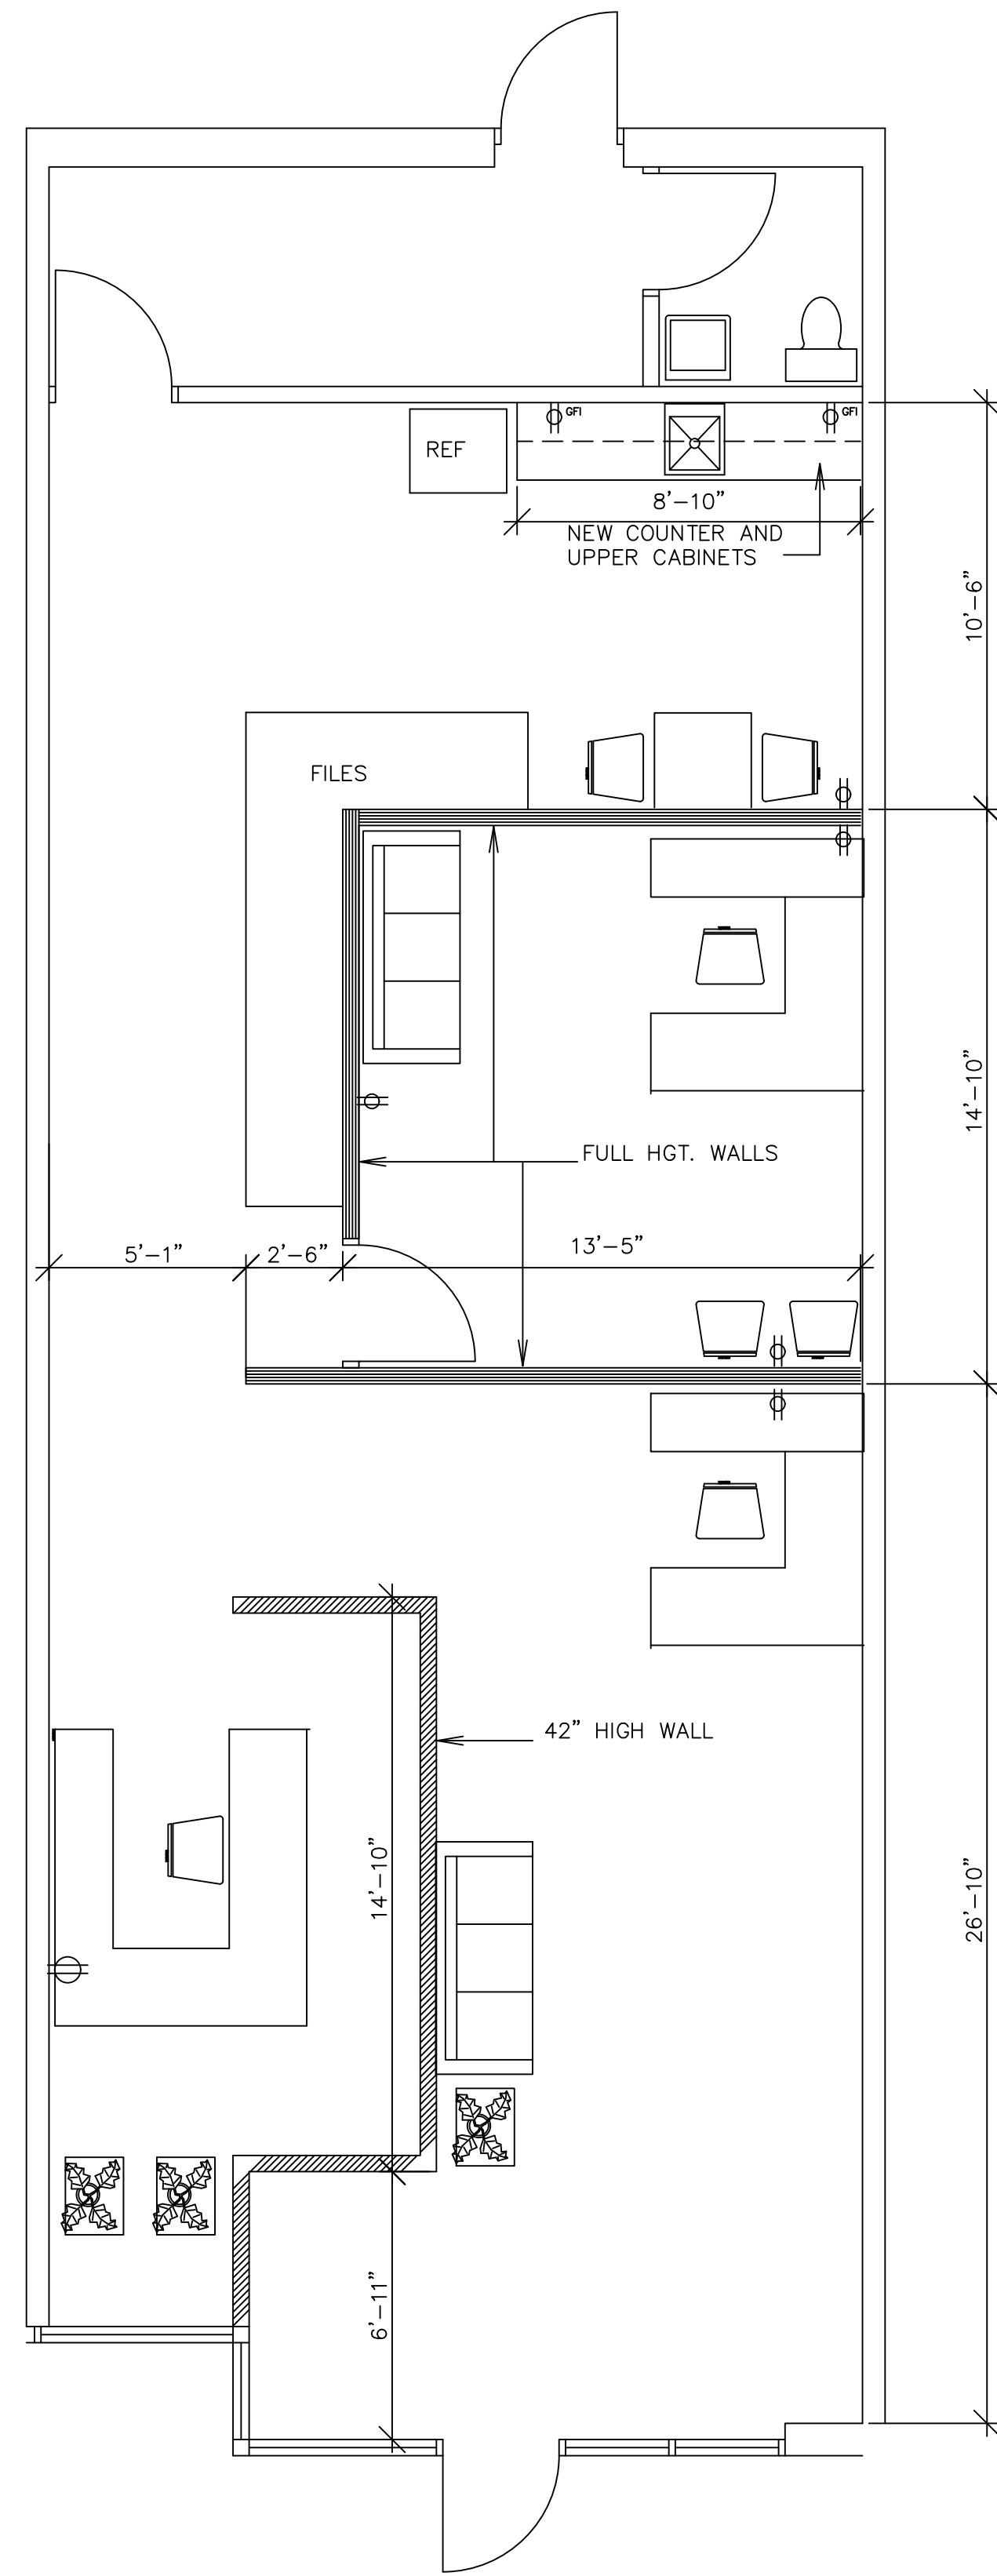


PROPOSED FLR. PLAN
SCALE: 1/4"=1'-0"

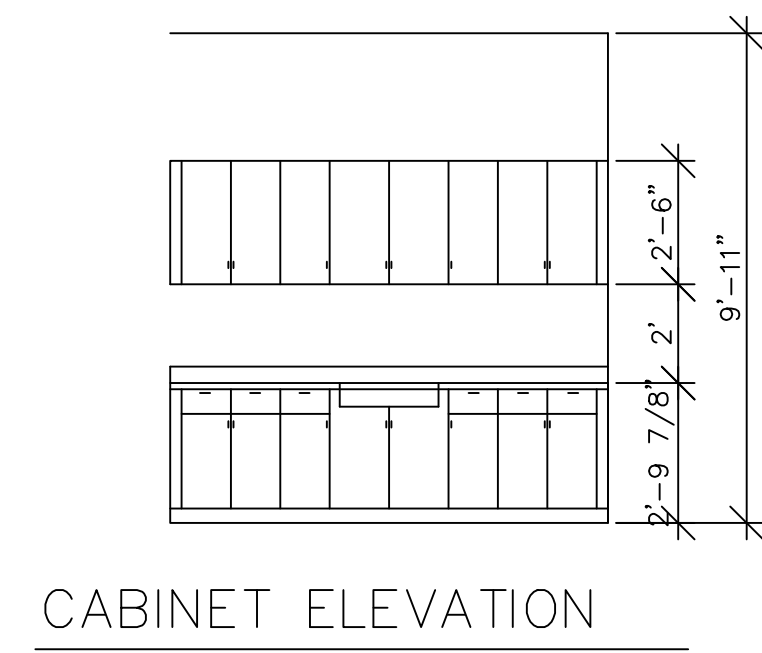

CABINET ELEVATION

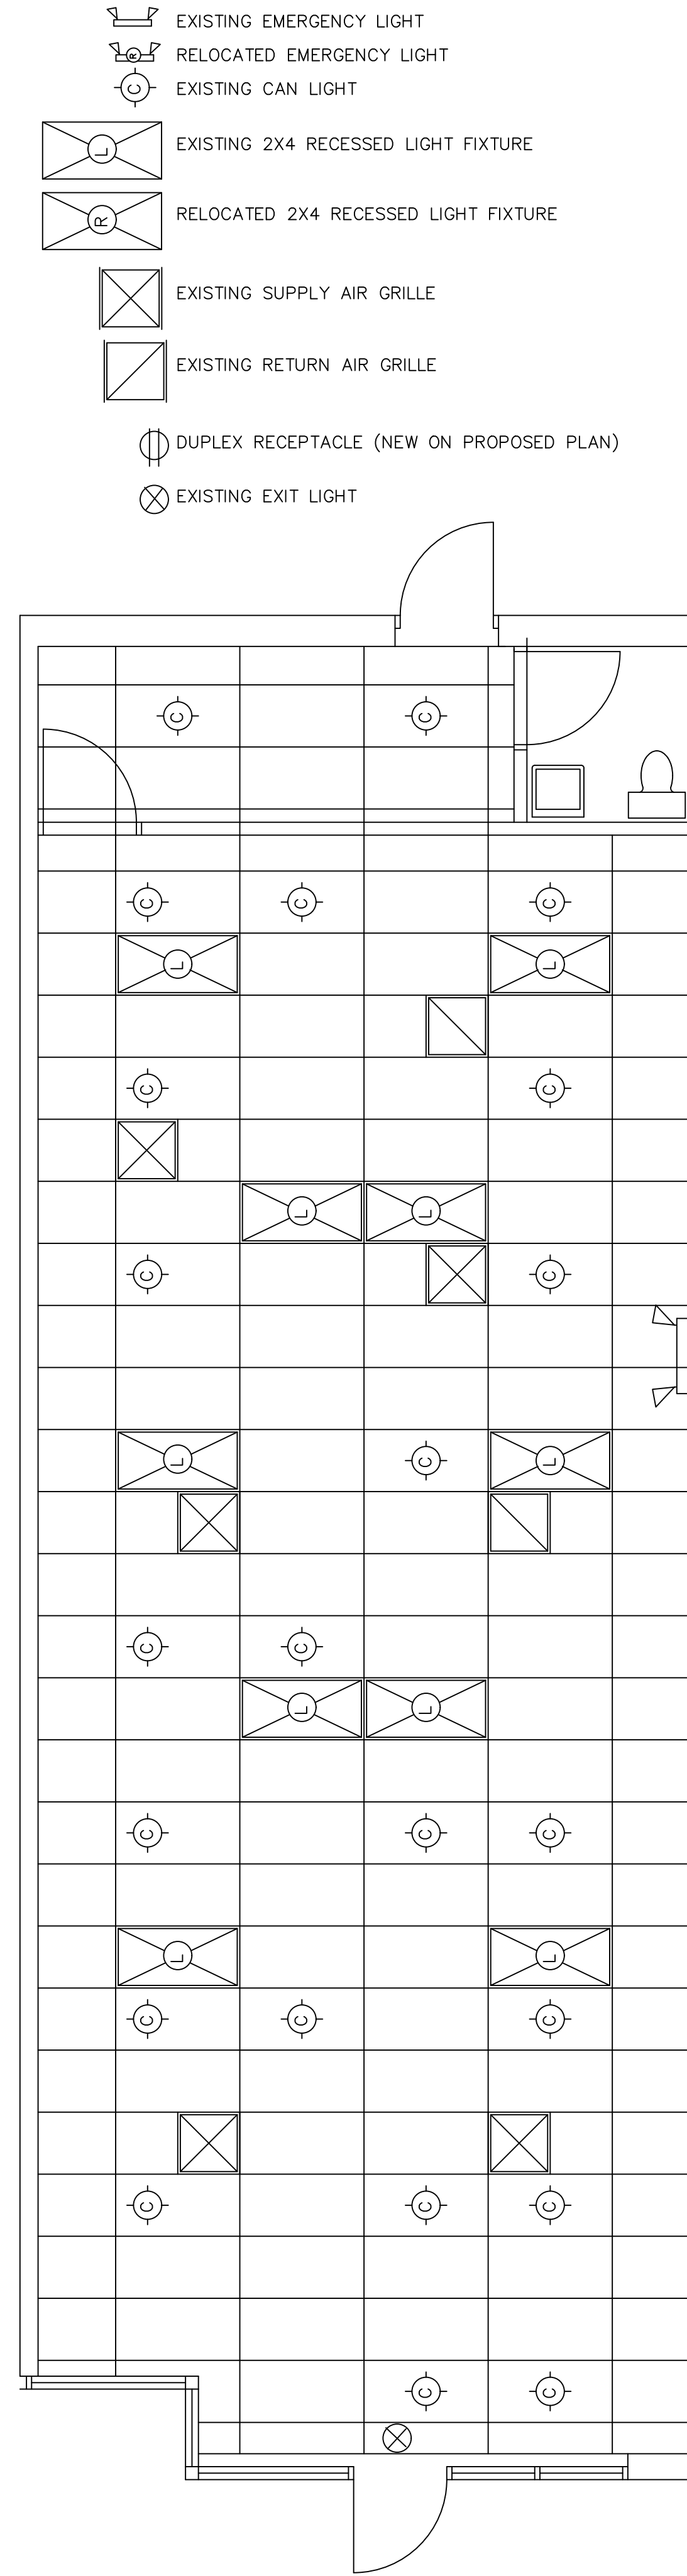


EXISTING CLG. PLAN
SCALE: 1/4"=1'-0"

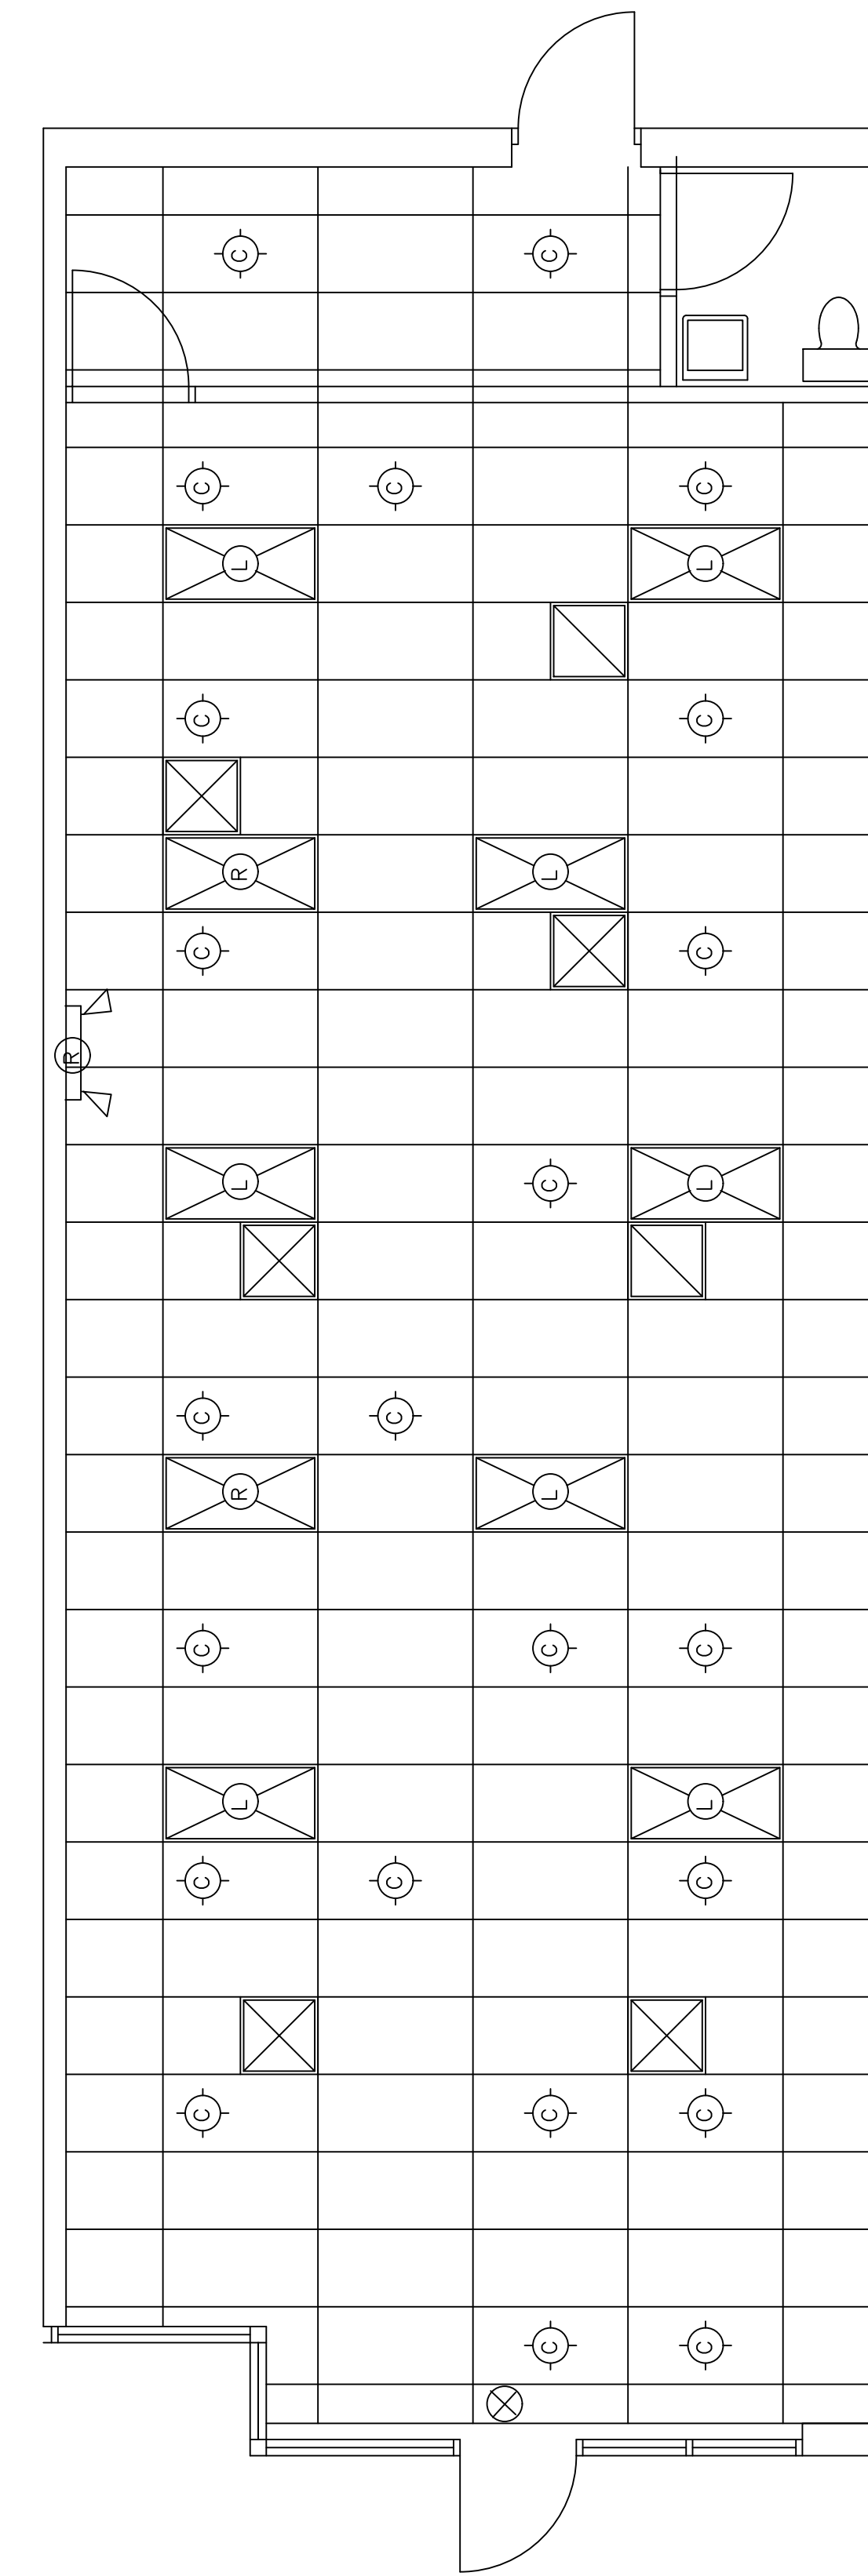

PROPOSED CLG. PLAN
SCALE: 1/4"=1'-0"

- EXISTING EMERGENCY LIGHT
- RELOCATED EMERGENCY LIGHT
- EXISTING CAN LIGHT
- EXISTING 2X4 RECESSED LIGHT FIXTURE
- RELOCATED 2X4 RECESSED LIGHT FIXTURE
- EXISTING SUPPLY AIR GRILLE
- EXISTING RETURN AIR GRILLE
- DUPLEX RECEPTACLE (NEW ON PROPOSED PLAN)
- EXISTING EXIT LIGHT

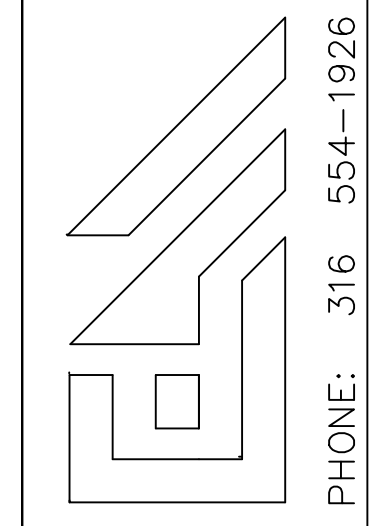

PHONE: 316 554-1926

EDWARD A. MURABITO
ARCHITECT
PLANNER
WICHITA, KANSAS

PROPOSED FLOOR PLAN FOR:
NEW INSURANCE OFFICE
556 N. RIDGE
WICHITA, KS

DATE:
REVISED:

Copyright ©