


FLOOR PLAN-BLDG. K

SCALE: NOT TO SCALE

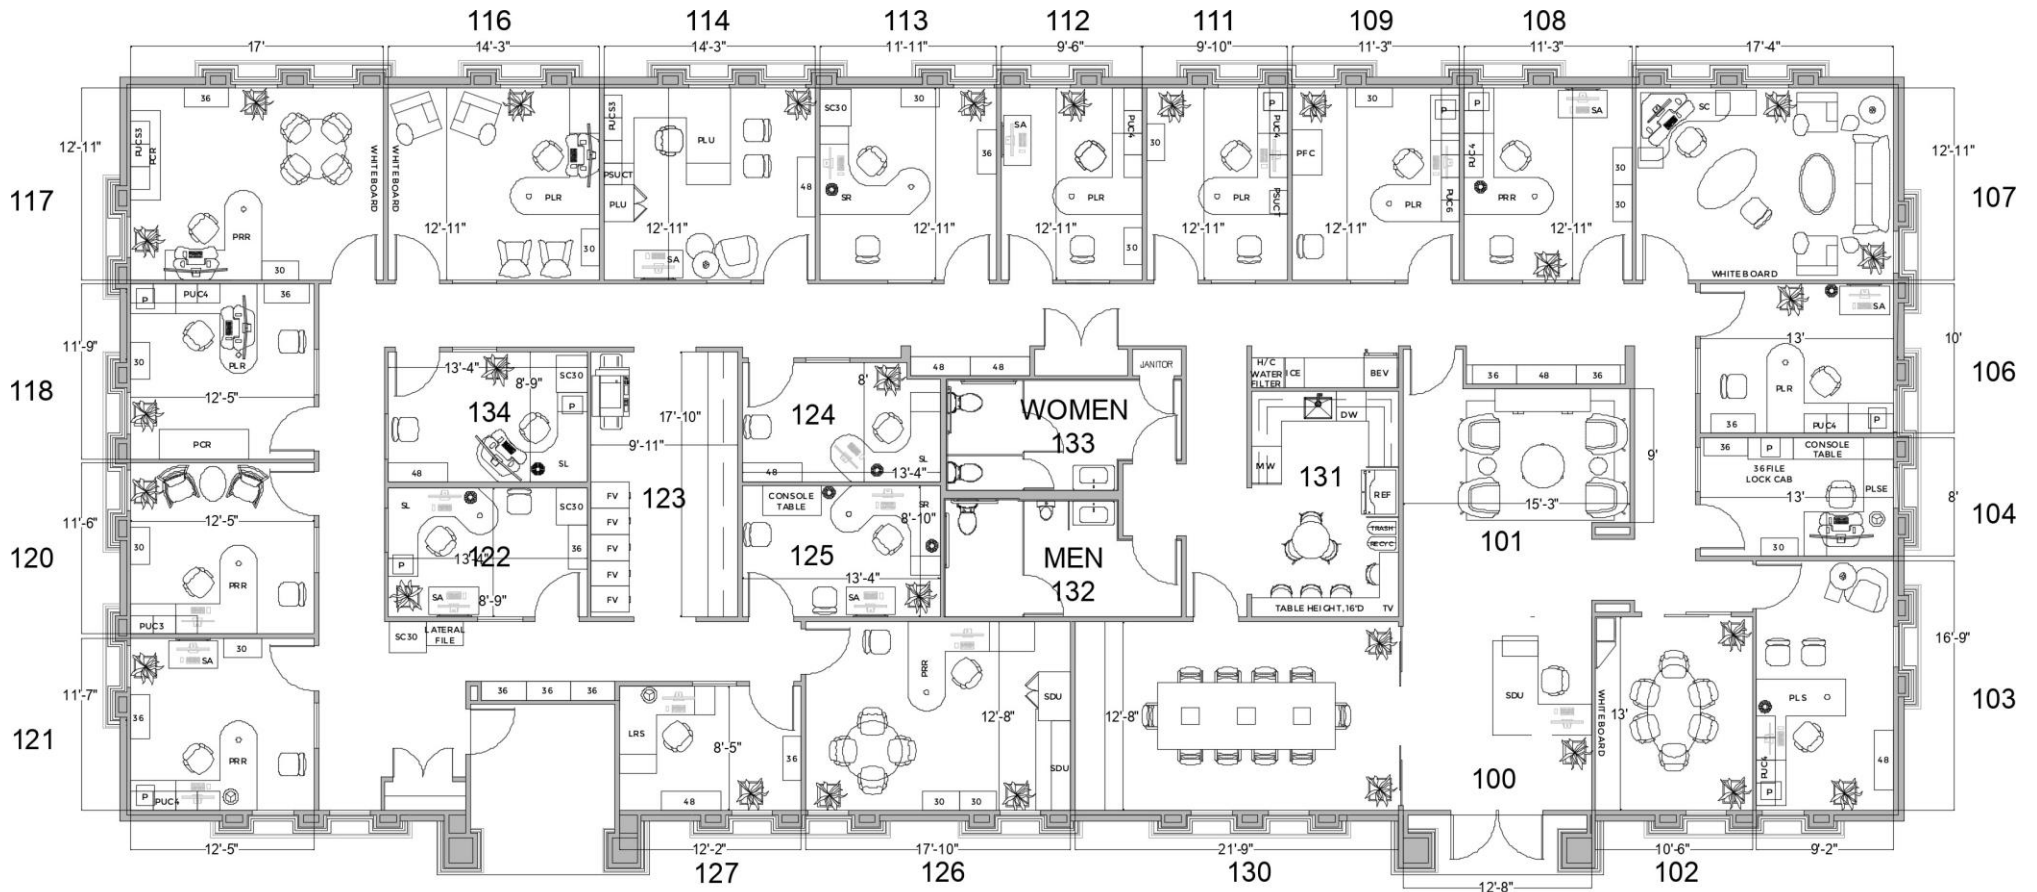



FLOOR PLAN-BLDG. K

SCALE: NOT TO SCALE



MATHIAS
PARTNERS