


Floor Plan

405.5 Linden Ave., Wilmette, IL

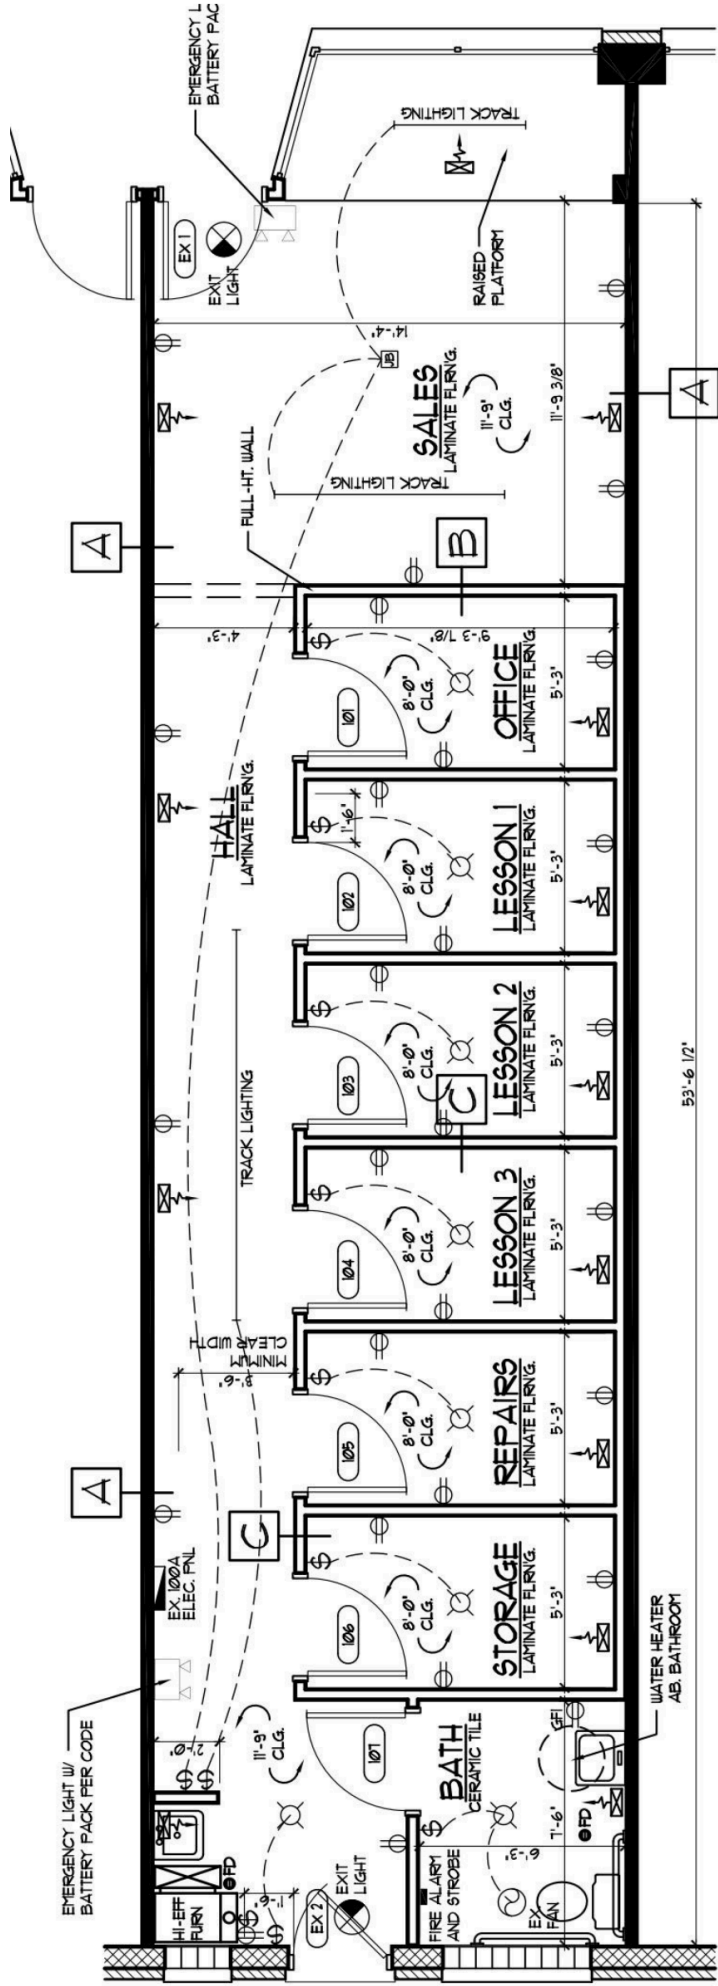

FLOOR PLAN

2
A2.0
SCALE: 1/4" = 1'-0"



COLDWELL BANKER
COMMERCIAL
REALTY