



PROPOSED PLAN

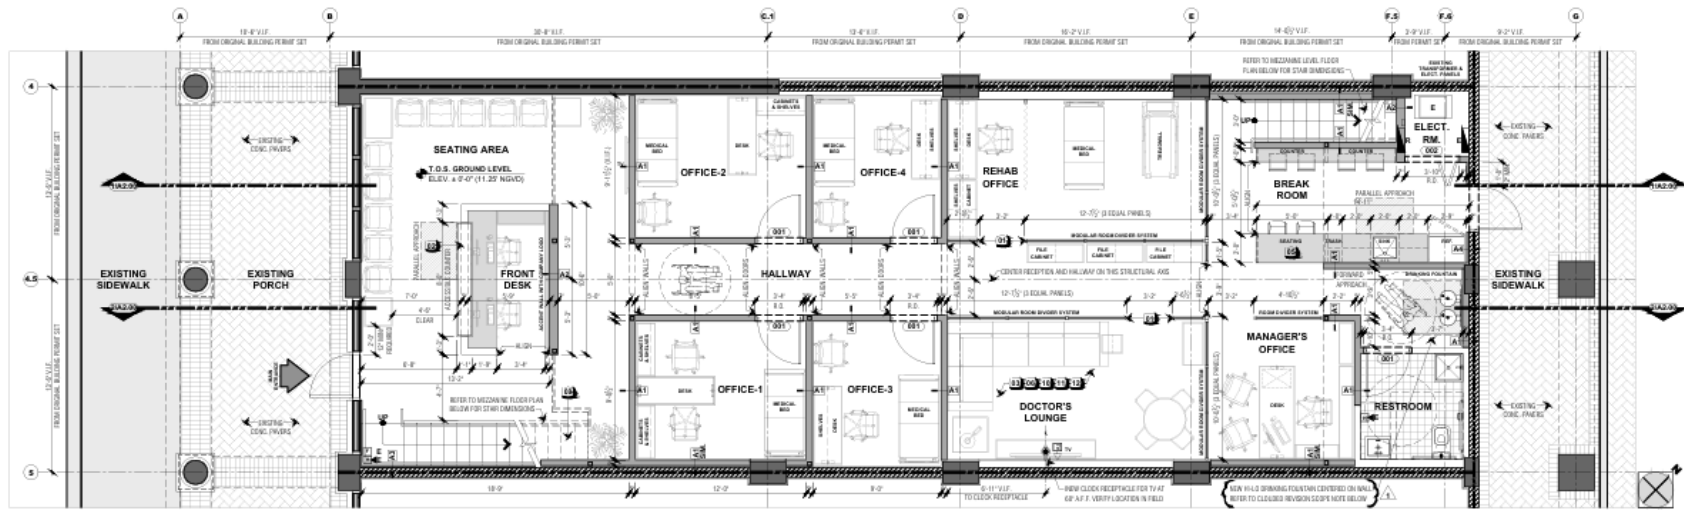

1 PROPOSED FLOOR PLAN - GROUND LEVEL
SCALE: 1/4" = 1'-0"

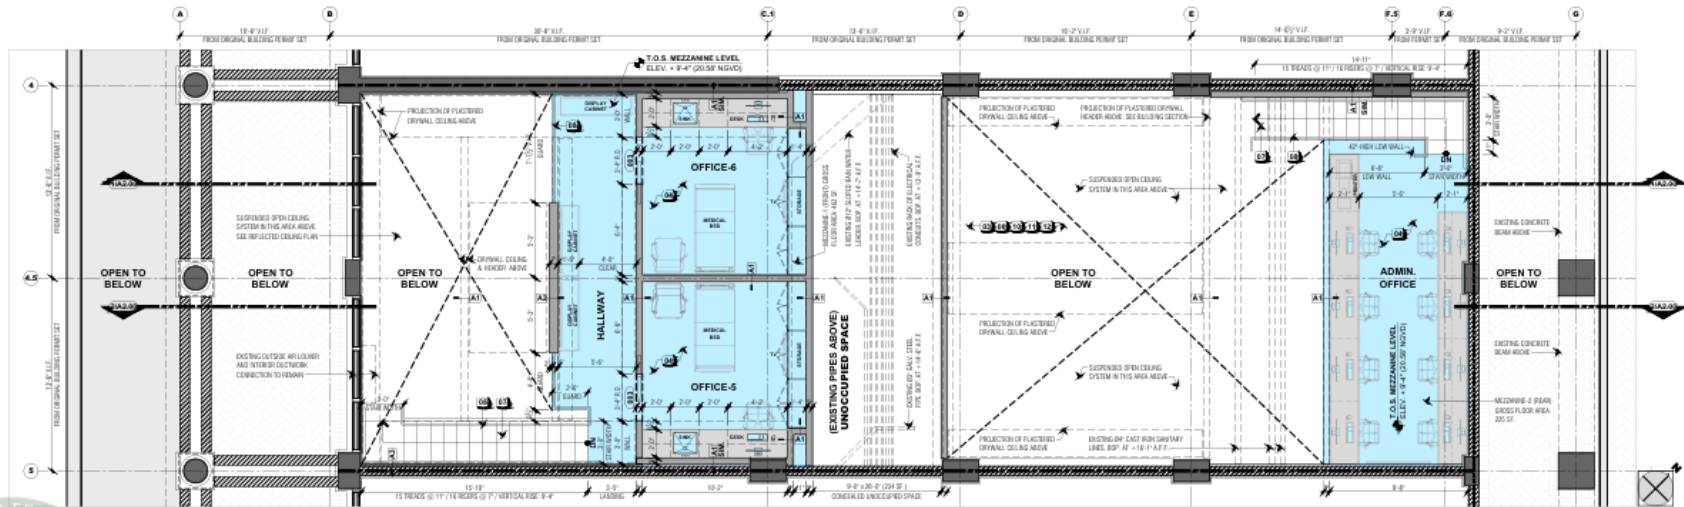

2 PROPOSED FLOOR PLAN - MEZZANINE LEVEL
SCALE: 1/4" = 1'-0"