


6" CMU BLOCK WALL
 CEMENT PLASTER TO
 INSIDE ONLY.
 4" O HOLE ON THE
 BOTTOM (TYP.)
 FILL WELL WITH A LAYER
 OF 6" THICK GRAVEL

UNBLOCK EXIST.
 WINDOW OPENING
 AND INSTAL NEW WINDOW
 SIZE AND STYLE TO MATCH
 EXISTING WINDOWS (TYP.)

EXISTING
 ELECTRICAL
 EQUIPMENT

EXISTING
 ELECTRICAL
 SERVICE

NEW FURRING

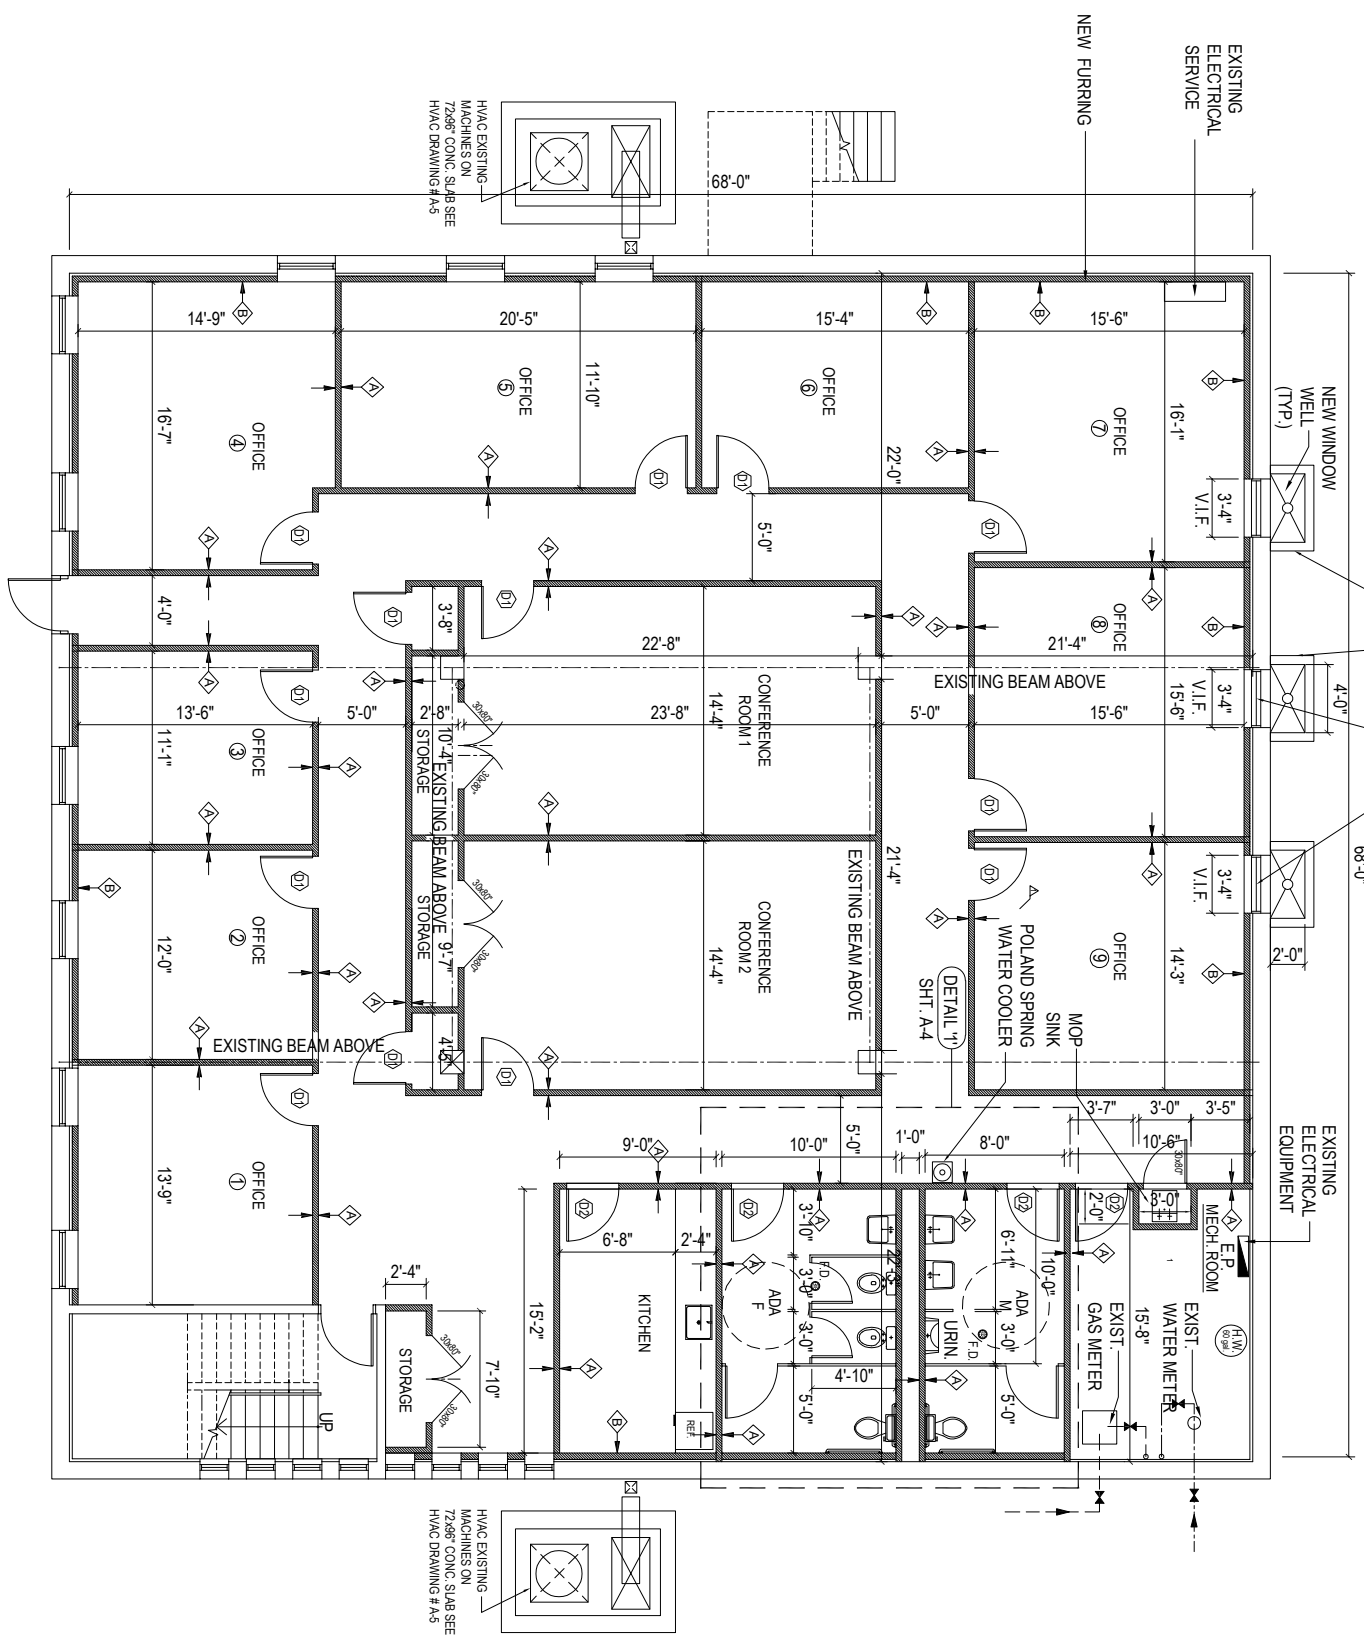

FIRST FLOOR PLAN

SCALE 3/16" = 1'-0"