



dalrymple | salis
architecture
213 S. Bayliss St.
Pensacola, FL 32502
P: 850-470-6399
F: 850-470-6397
www.dalsai.com

THIS DOCUMENT SHOWS ORIGINAL AND
REVISED WORK. ANY CHANGES
AND MAY NOT BE FORWARDED BY ANY PARTY
WITHOUT WRITTEN PERMISSION OF THE FIRM'S
PRINCIPALS

CERTIFICATION

**NOT FOR
CONSTRUCTION**

Rhodes Building
41 N. Jefferson St.
Pensacola, FL

DRAWN BY: EF
CHECKED BY: JSS

ISSUE DATE: 10/30/15

REVISIONS: No. Dns. Date


SHEET TITLE:

**TOWER FIRST
FLOOR PLAN**

SHEET NO:

A101

PROJECT NO:
150658

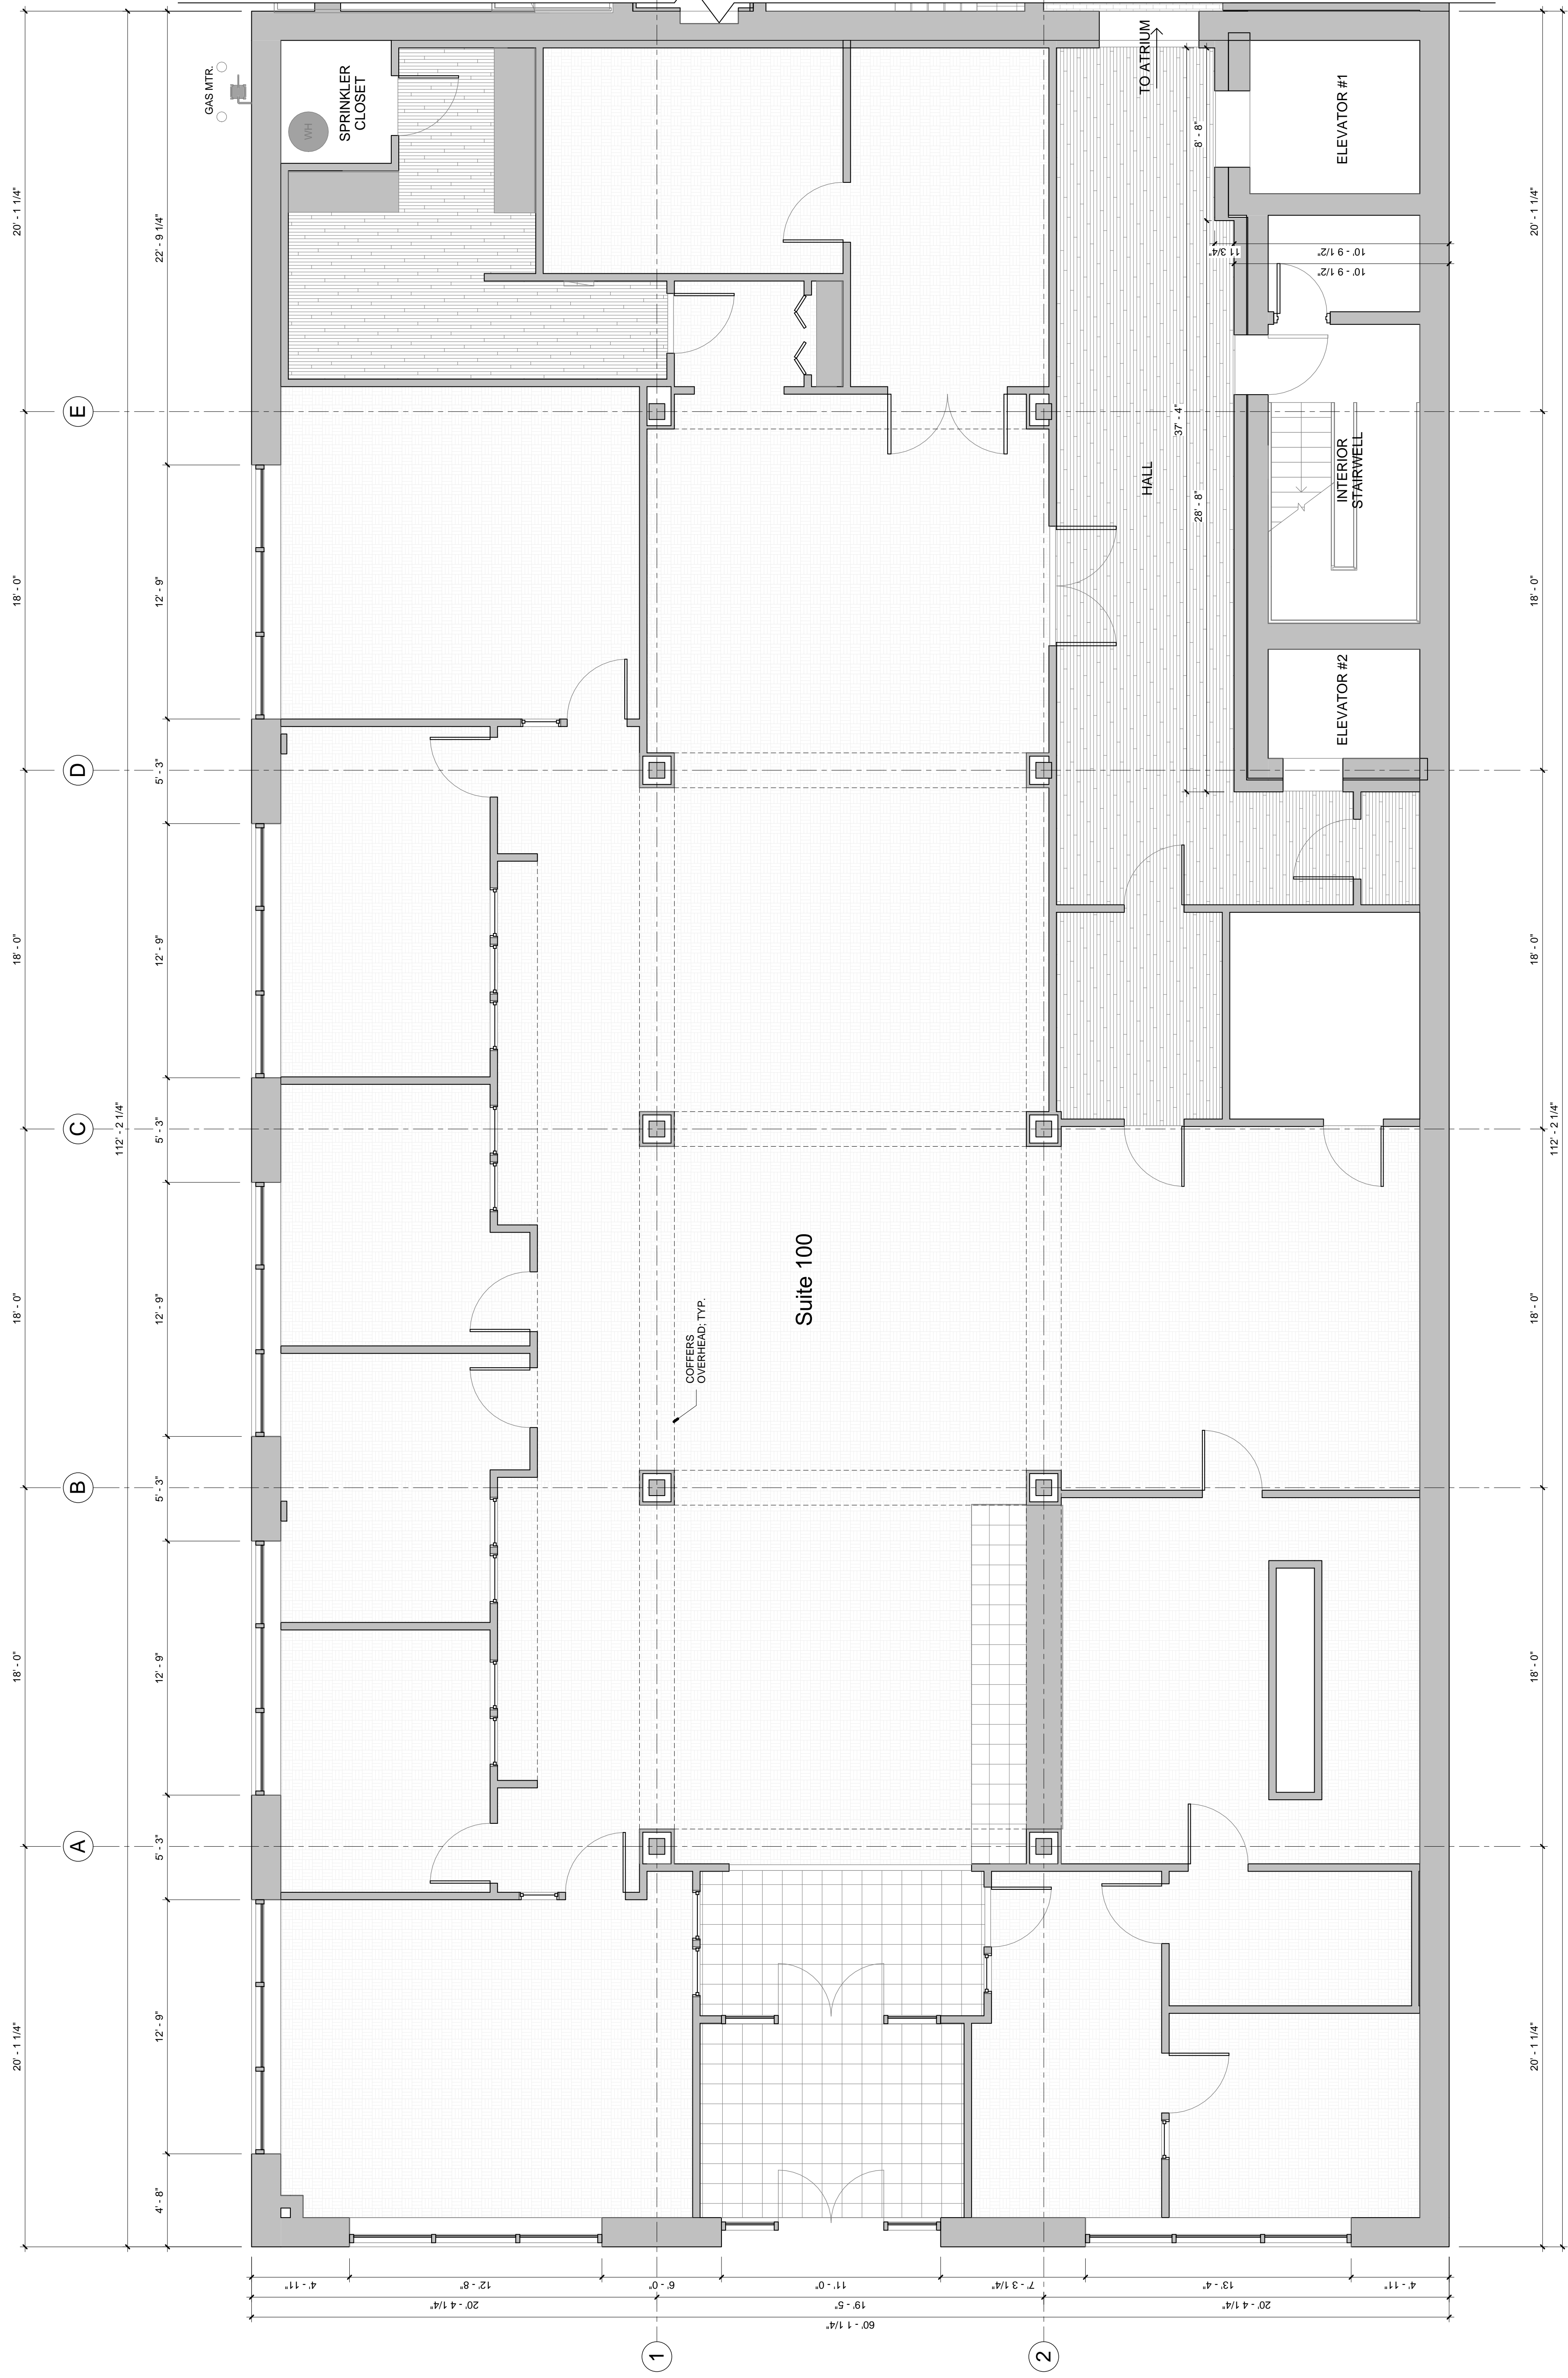

1 FIRST FLOOR PLAN

1/4" = 1'-0"