



CLIENT
Suite 190

 


BUILDING
2600 Telegraph
 2600 Telegraph Road
 Bloomfield Hills, Michigan

 


DRAWN BY
 FILE NAME
 DATE
 PROJECT NO.
 SHEET NO.


MD
 03.09.15
 s.190

 

KOJAJIAN
 KOJAJIAN MANAGEMENT CORP.
 39400 WOODWARD AVE #350
 BLOOMFIELD HILLS MI 48304
 T 248 644 7600
 F 248 644 7630

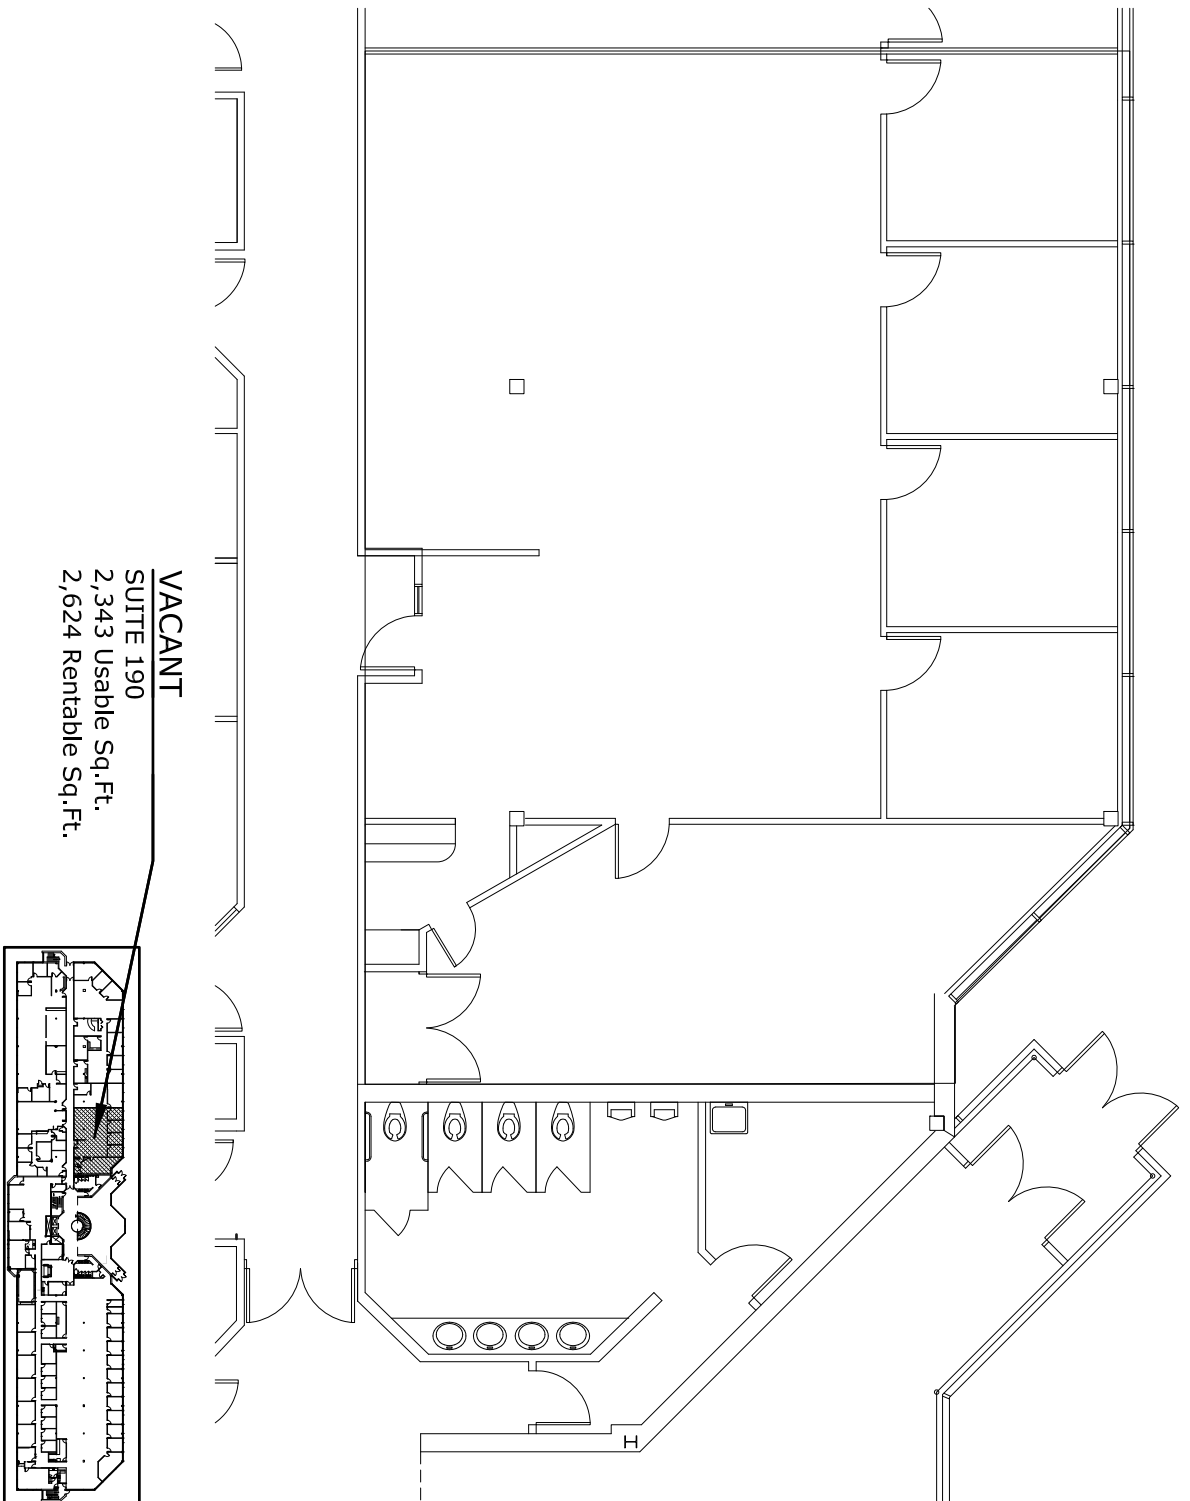

VACANT
SUITE 190
 2,343 Usable Sq.Ft.
 2,624 Rentable Sq.Ft.

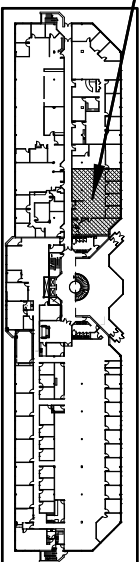

First Floor Plan



SCALE: 3/32"=1'-0"