




LIVING AREA 1602
 GARAGE 505
 TOTAL AREA 2107 #

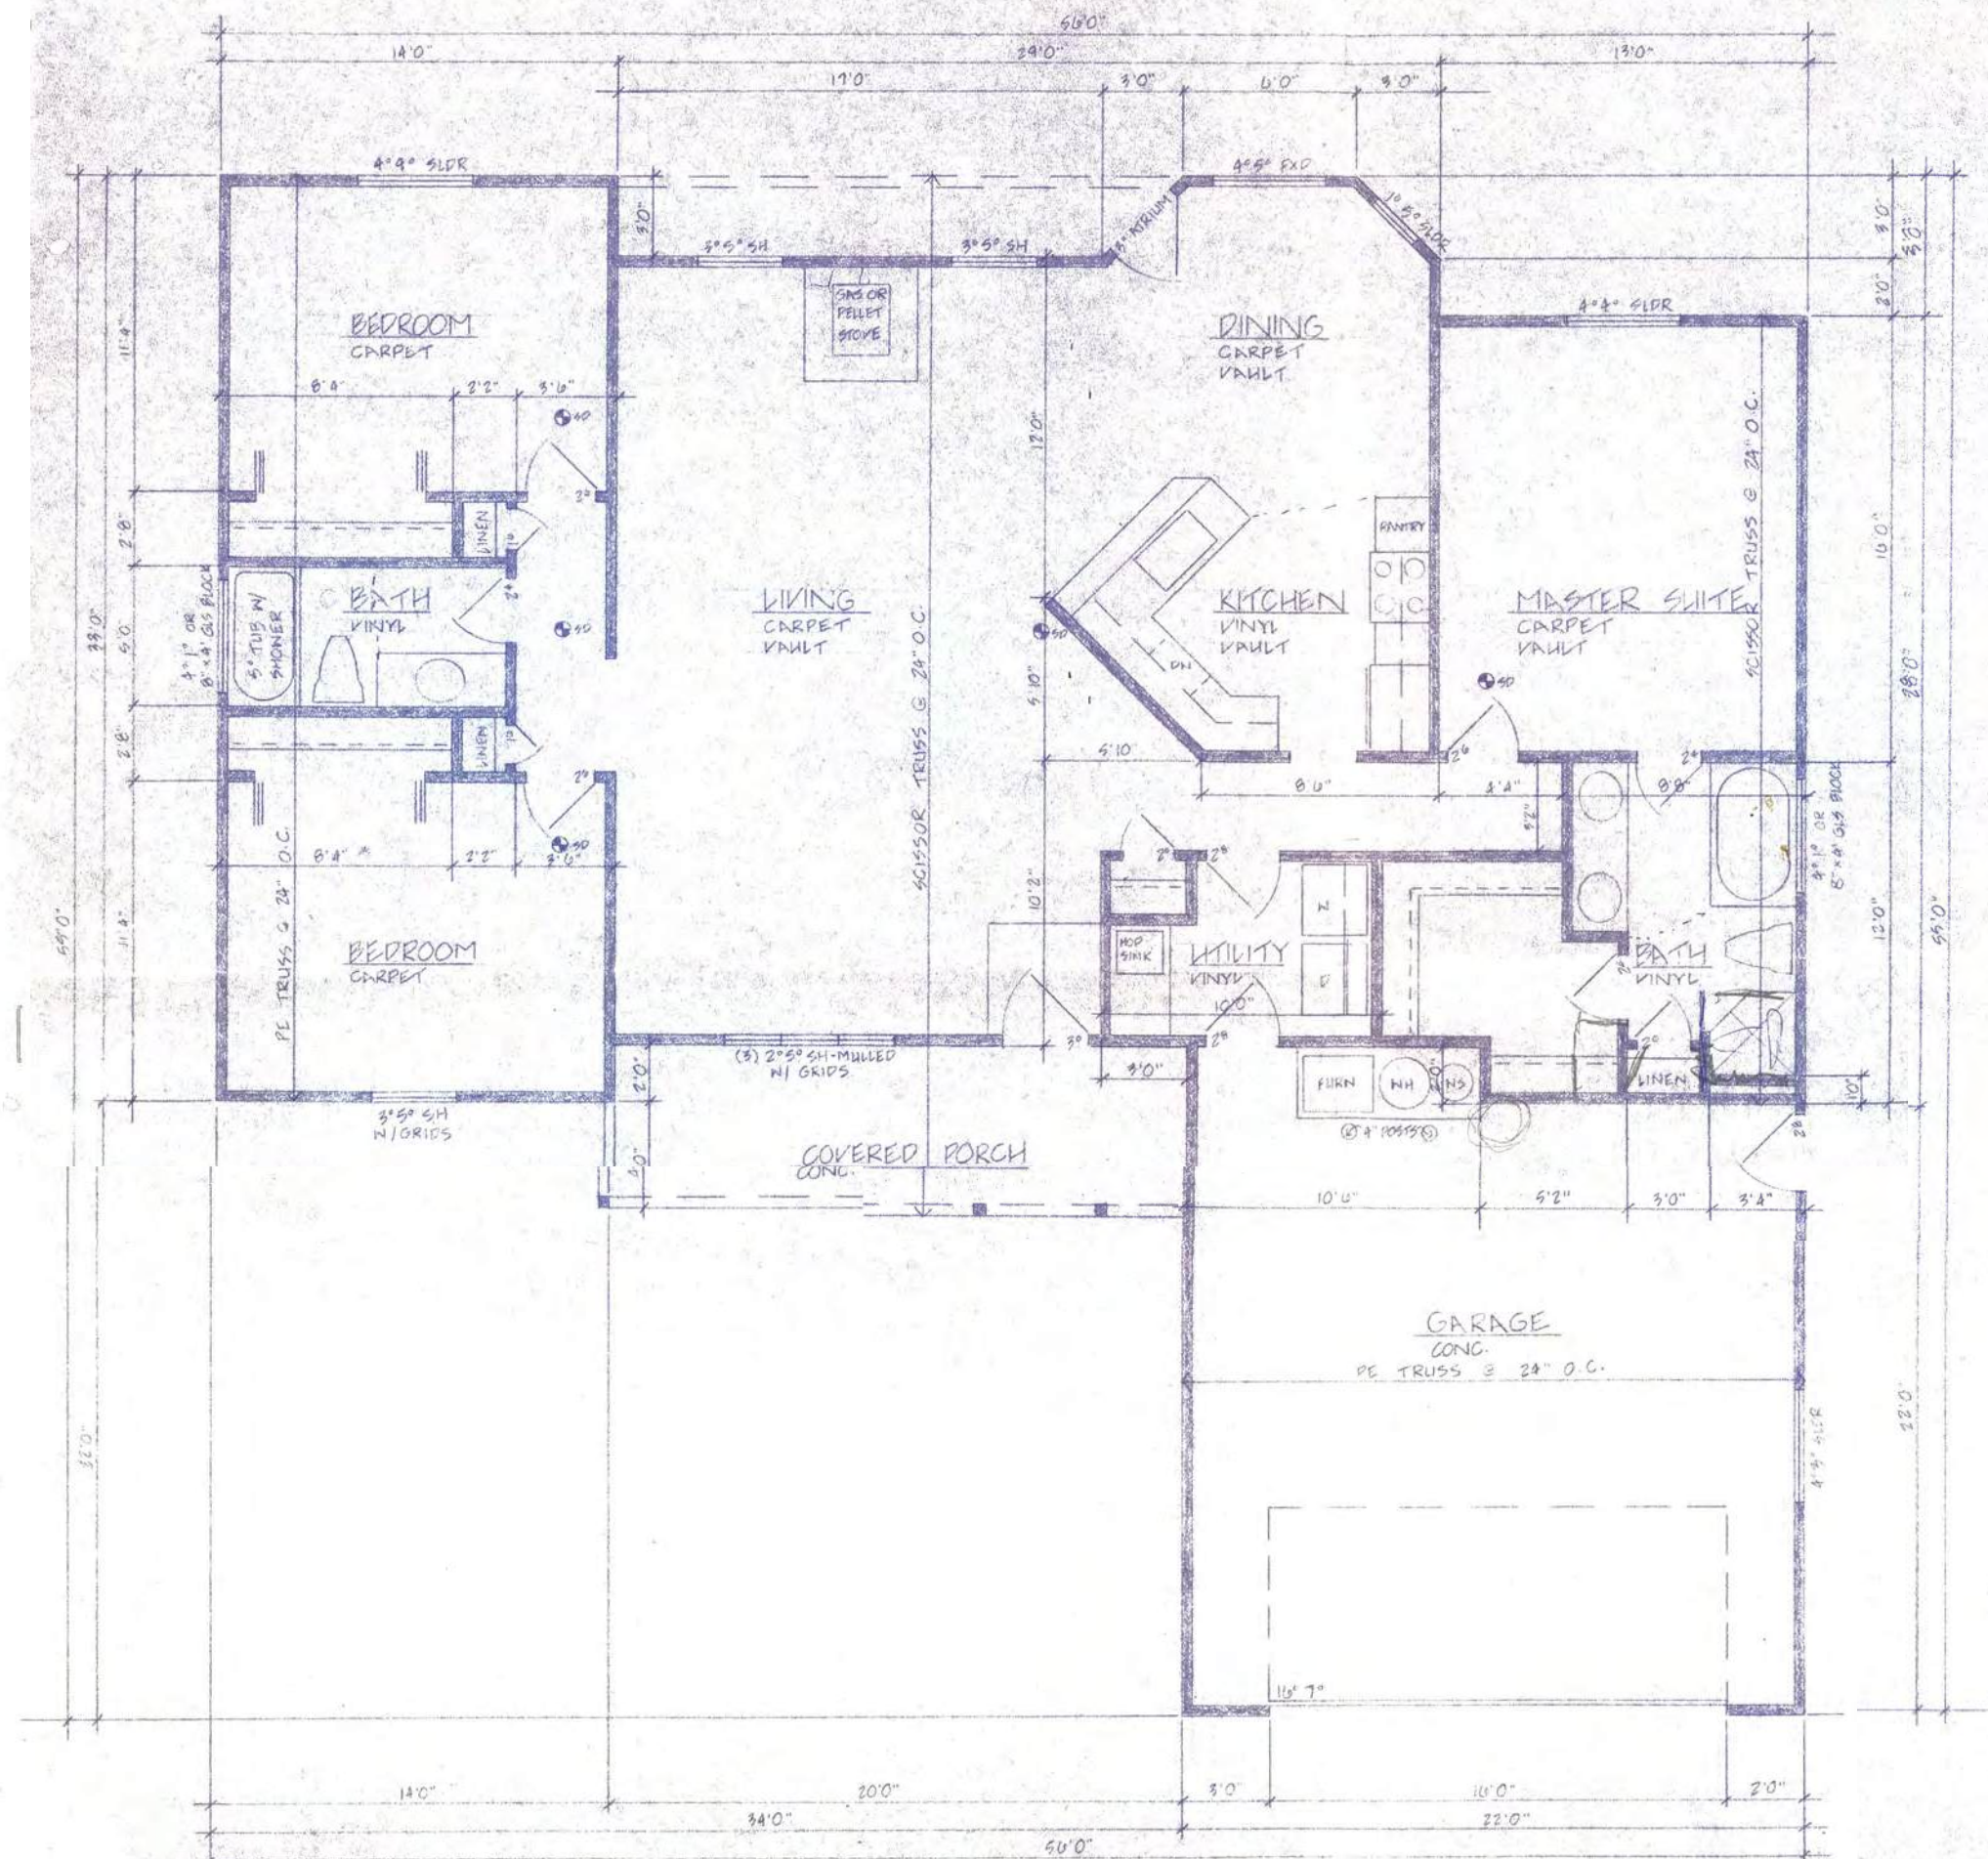

FLOOR PLAN		WIRE TO IDAHO CODE	PAGE 3/4
SCALE 1/4" = 1'-0"	LEGAL	SEE ATTACHED	DRAWN TWHRA
DATE: 4-18-94			
SCARBROUGH RESIDENCE			
CAN-ADA RD			
DIGGER CONSTRUCTION			NO. NO. 1994