

FIRST FLOOR PLAN
1/4" = 1'-0"

DESIGNER: JRM
DATE: 09-01-2014
SCALE: AS NOTED
FILE: 408-10 FRONT


REVISIONS:

PROJECT
PROPOSED MULTI-FAMILY RESIDENCE
408-10 N. FRONT STREET
PHILADELPHIA, PENNSYLVANIA

DWG. TITLE
SCHEMATIC FLOOR PLANS



SK-2

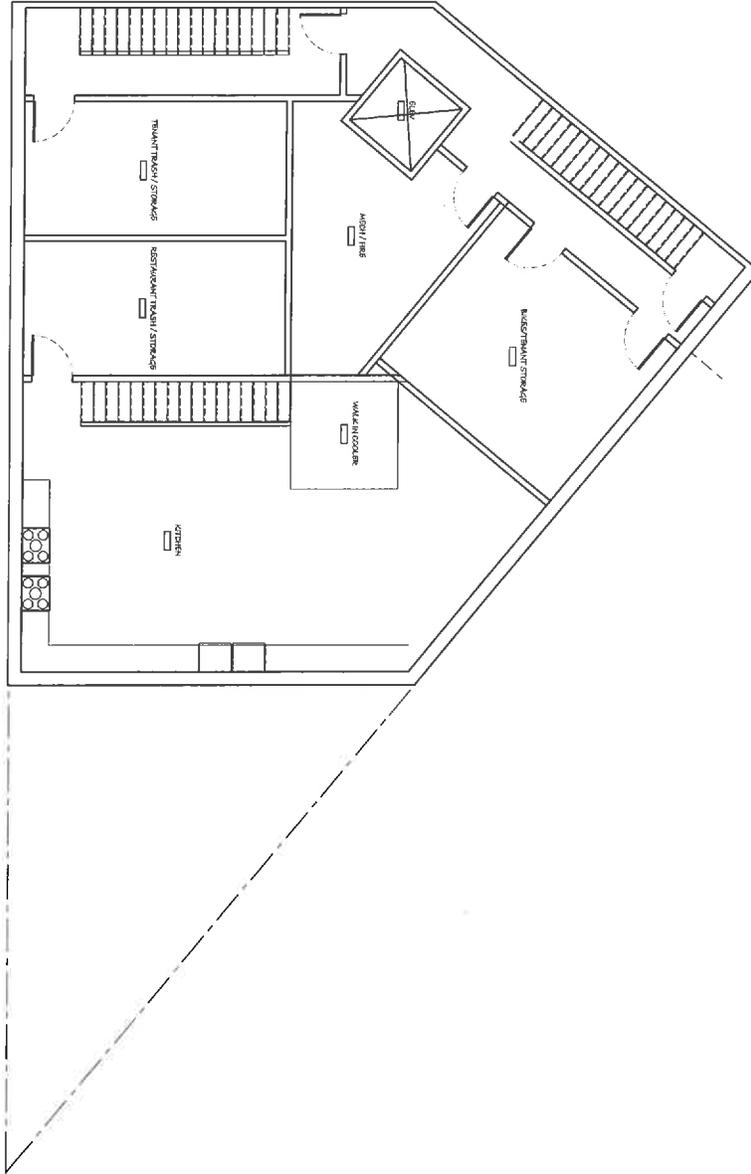

PARTIAL CELLAR PLAN
 1/4" = 1'-0"

DESIGNER: L.D.
 DRAWING NO.: 09-01-0001
 DATE: 09-01-0001
 SCALE: AS SHOWN

REVISIONS:

PROJECT
 PROPOSED MULTI-FAMILY RESIDENCE
 408-10 N. FRONT STREET
 PHILADELPHIA, PENNSYLVANIA

DWG. TITLE
 SCHEMATIC FLOOR PLANS



SK-1