



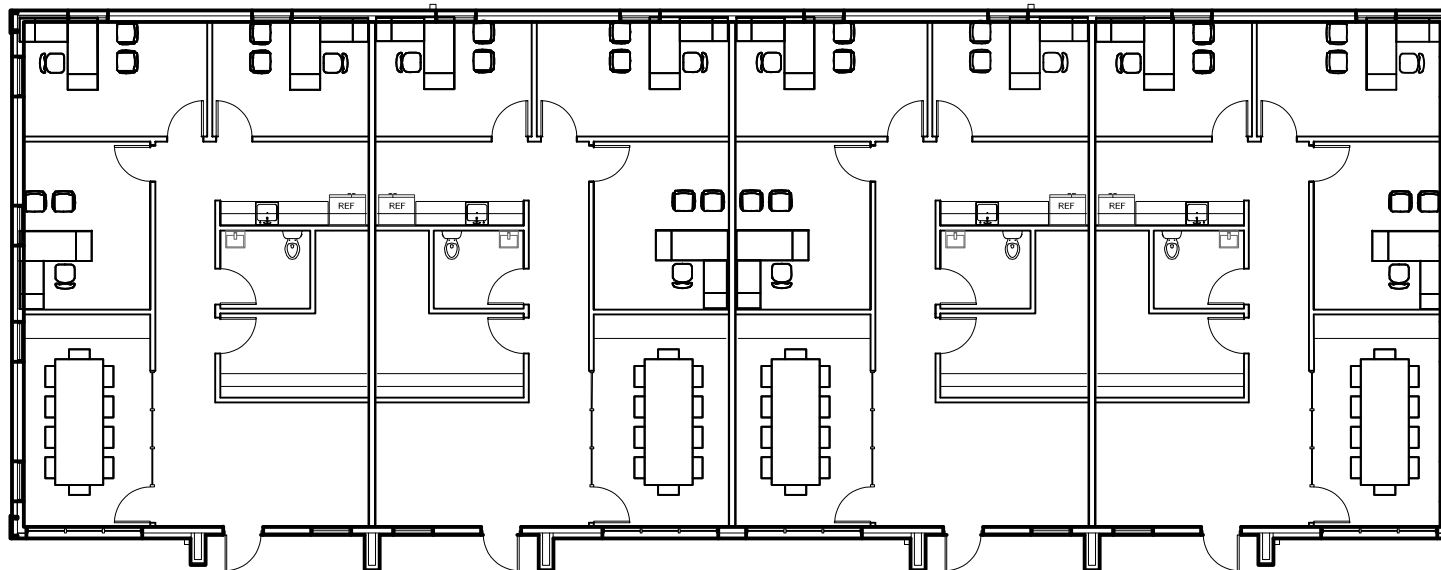

BUILDING FLOOR PLAN: TYPE B

Scale: 1" = 16'

 

identityARCHITECTS

111 Travis Street, Houston, Texas 77002
Voice 713.595.2150, Fax 713.595.2198

KATY OFFICE PARK

September 18, 2023

1325 MAIN STREET
KATY, TX 77494