


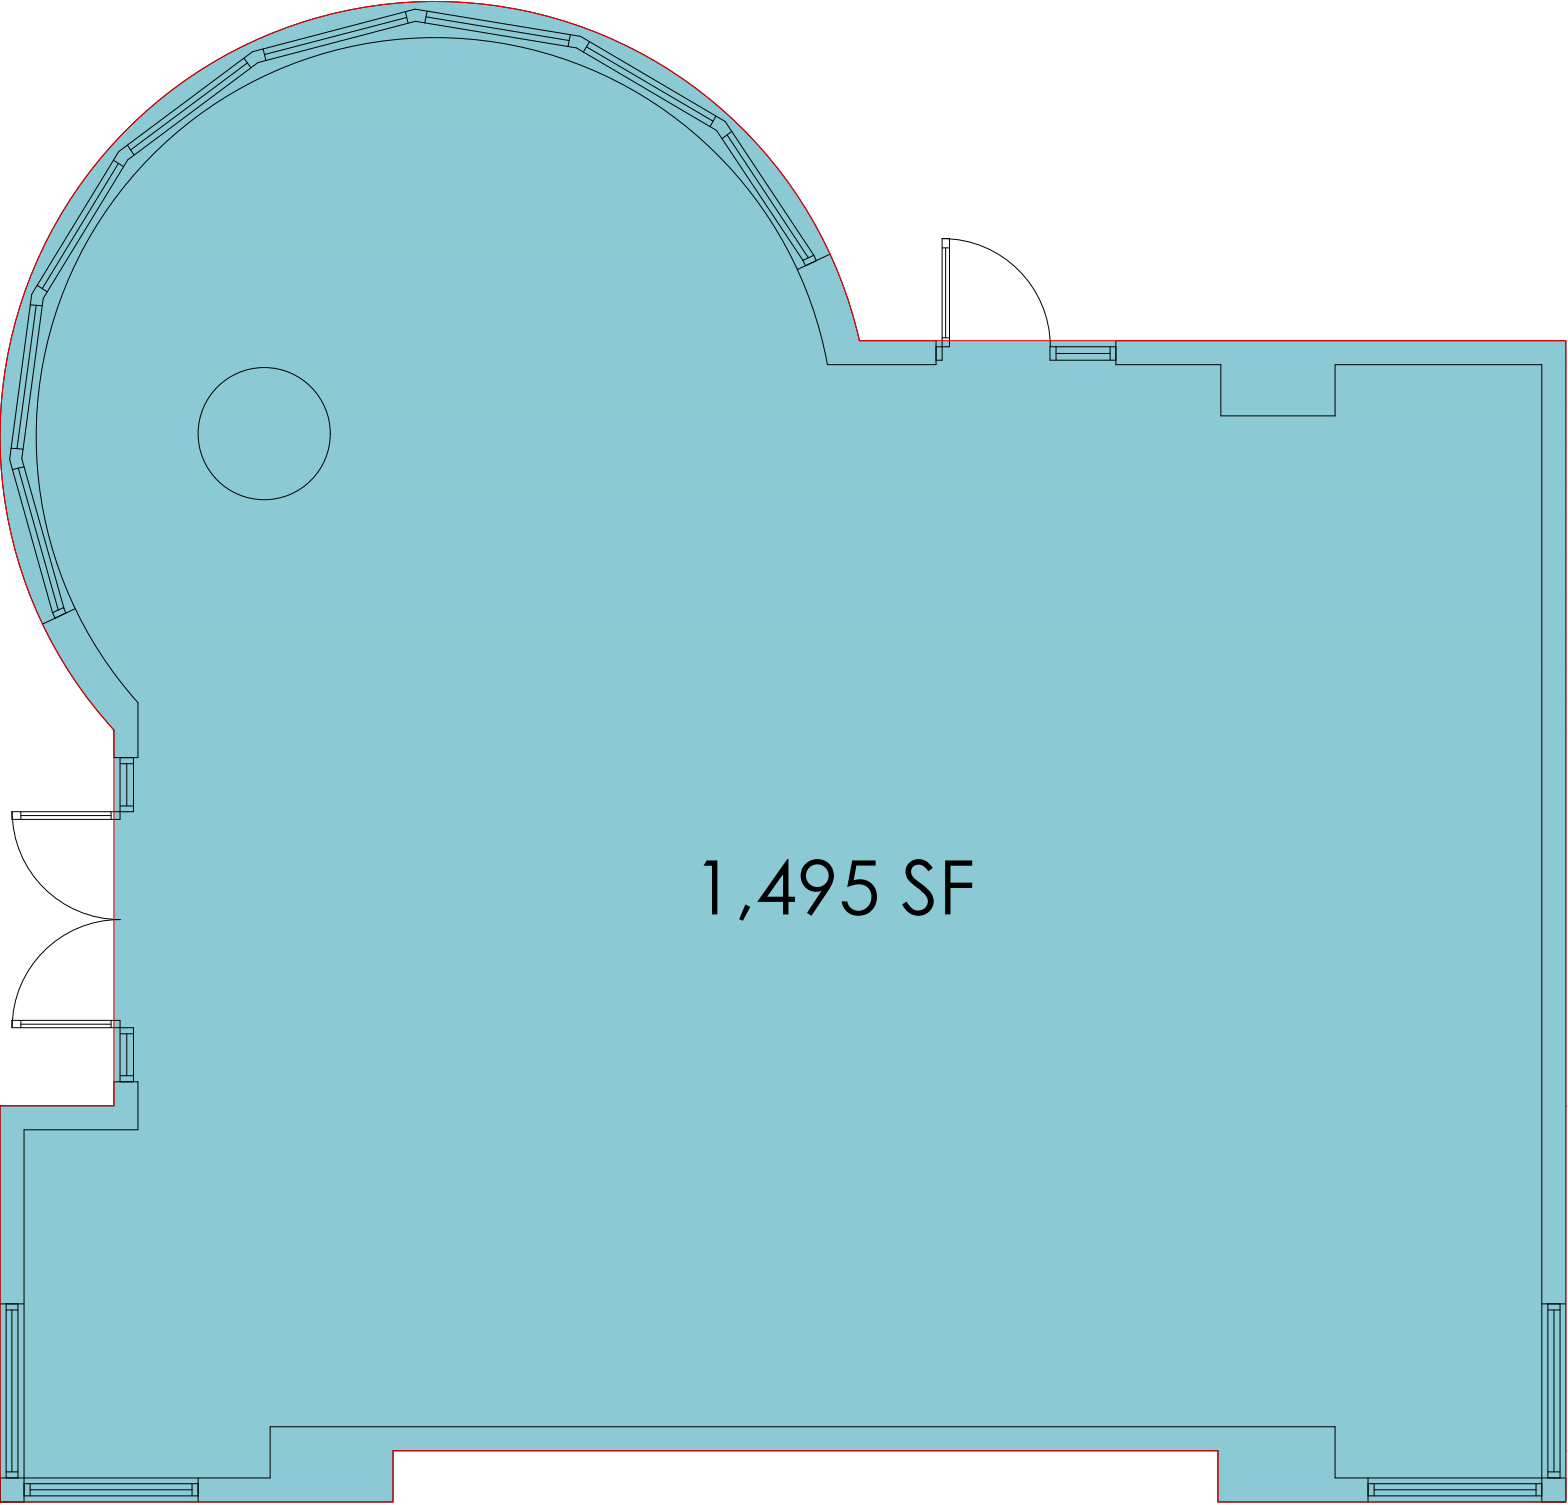

ANSI/BOMA Z65.5-2020 Retail Standard GLA



ATLANTA
706.623.2384

ORLANDO
407.971.8688

TAMPA
727.548.9595

www.measureDYNAMICS.COM

PREPARED FOR:

PROJECT NAME:

Saltire Retail Spaces

325 First Street South
Saint Petersburg, Florida 33701

PROJECT NUMBER:	SLTARE-001
DRAWN BY:	DEA
CHECKED BY:	DEA
DATE:	1/26/2024
SCALE:	3/16"=1'-0"

SHEET TITLE	Floor Plan
SHEET NUMBER:	A3.1