


117-09 HILLSIDE AVENUE

RICHMOND HIL, NY 11418

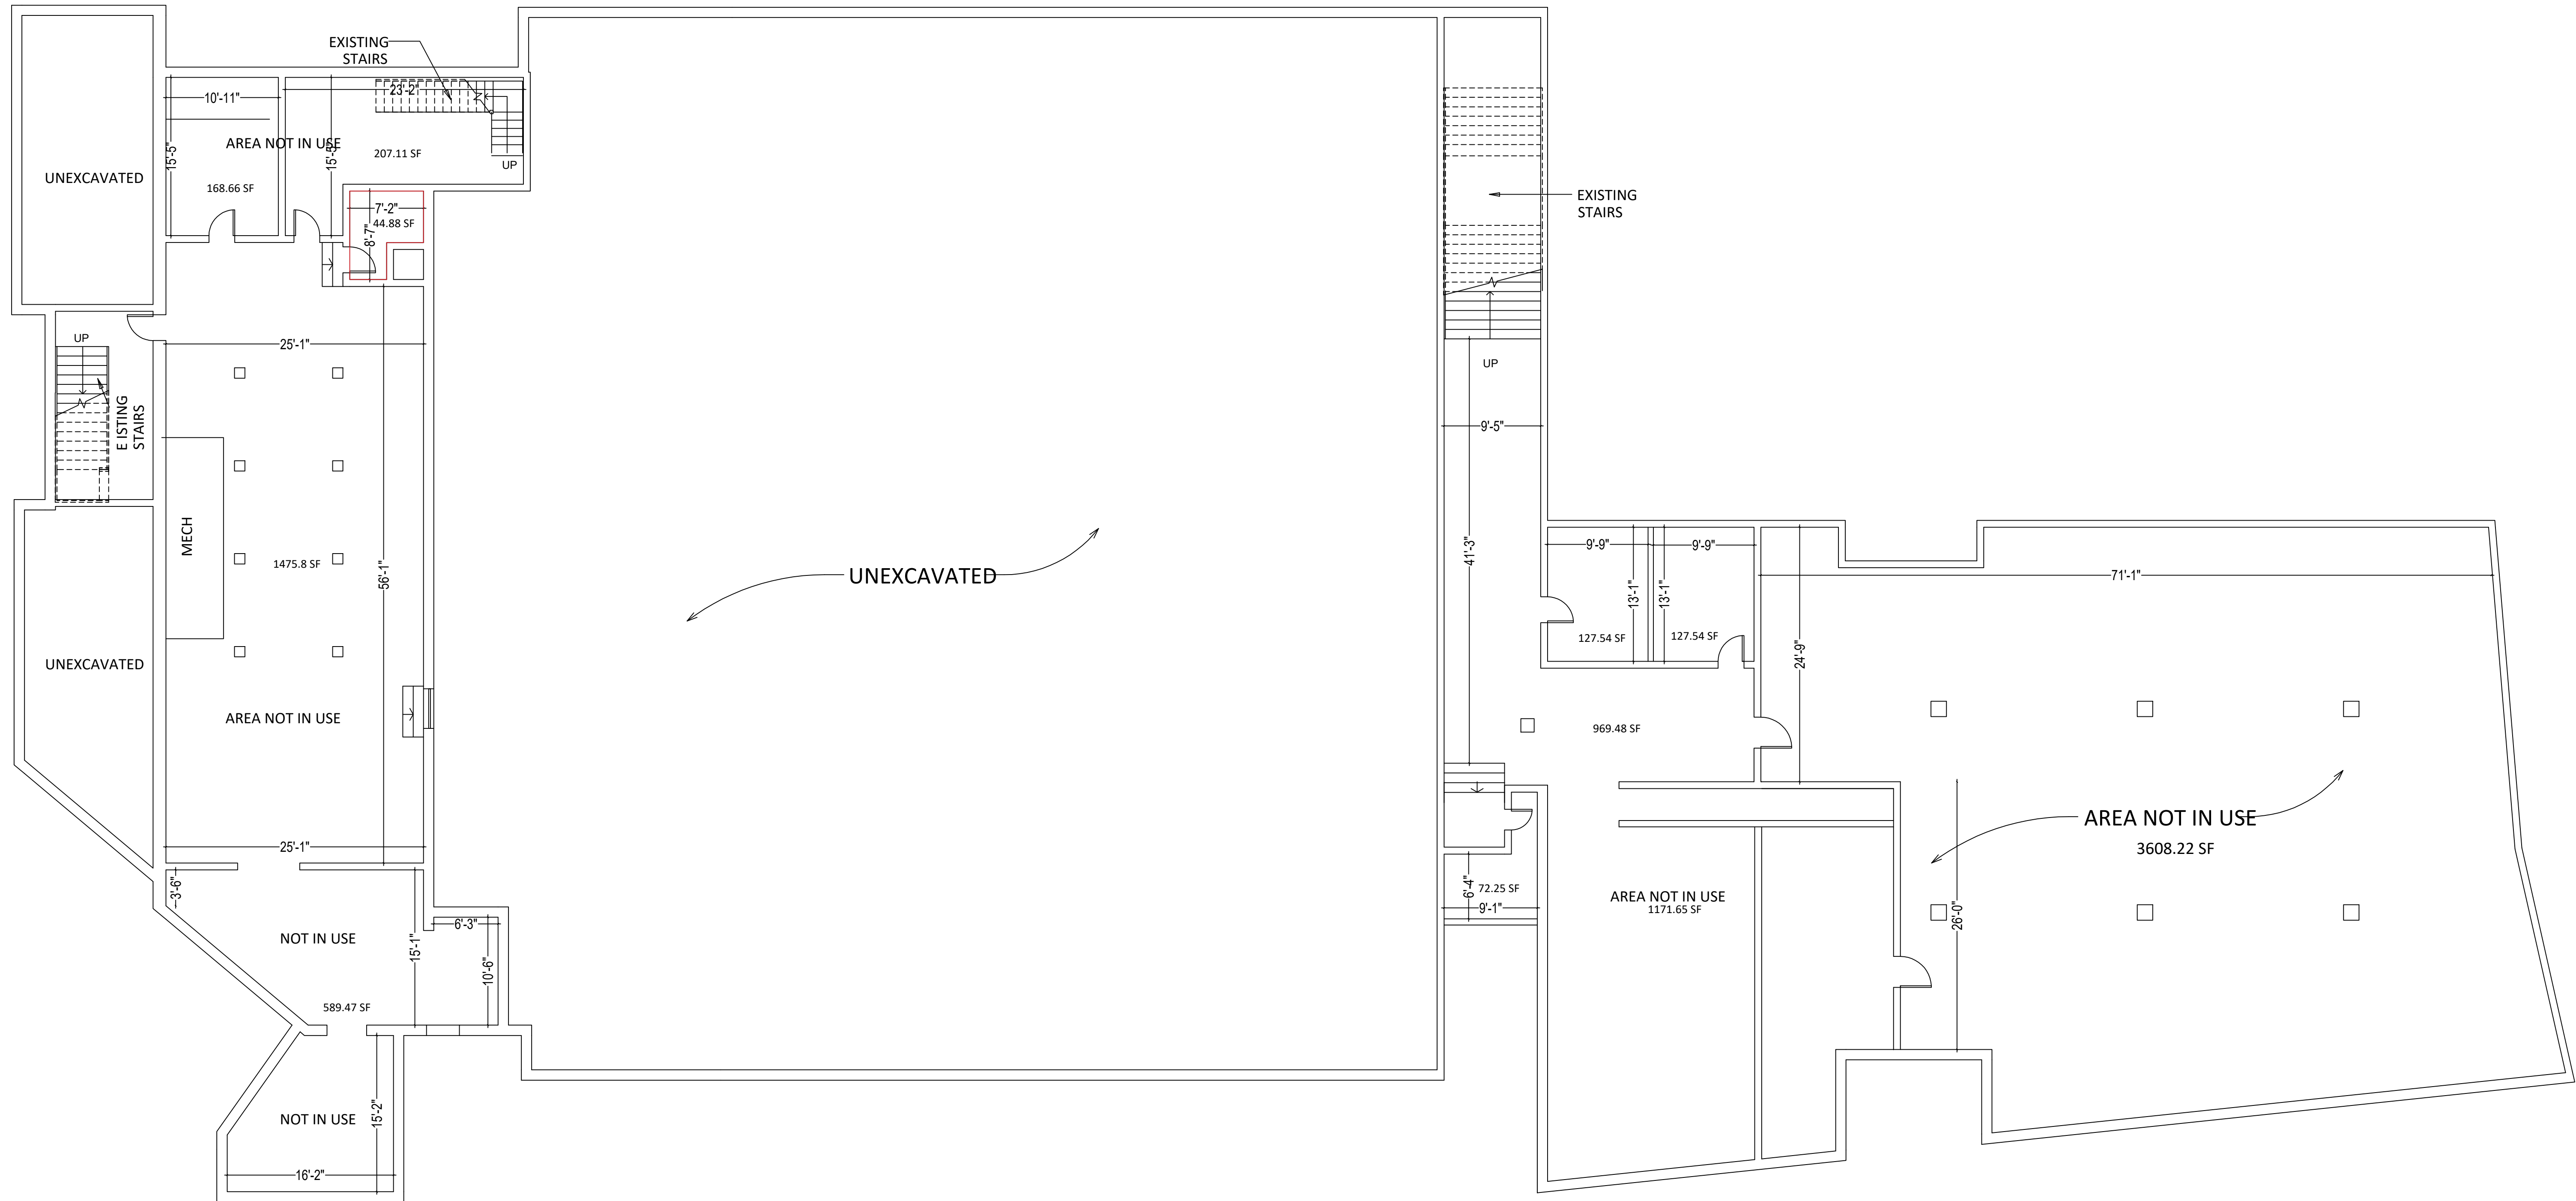

1 EXISTING CELLAR

SCALE: 1/8" = 1'-0"

AM EXPEDITING
DRAFTING & DESIGN
 116-15 MYRTLE AVE.
 RICHMOND HILL, NY 11418
 TEL.: 1(718) 487 4802
 1(718) 487 4803
 EMAIL:
 amexpeditingservice@gmail.com
 WEBSITE:
 www.amexpeditingservice.com

REVISIONS:		
No.	DATE	REMARK

PROJECT ADDRESS:
 117-09 HILLSIDE AVE.
 RICHMOND HILL, NY
 11418

SCOPE OF WORK:

OWNER:
FRIED KHALILI

DRAWING TITLE:
CELLAR FLOOR PLAN

APPLICANT STAMP:


APPLICATION #:

DOB SEAL:

DATE:	FEB, 2022
PROJECT No:	
DRAWN BY:	P.D
CHECK BY:	
DRAWING NO:	1
	2 OF 3

COPYRIGHTED DOCUMENT
 UNAUTHORIZED USE OR REPRODUCTION OF THIS PRODUCT IS PROHIBITED
 WITHOUT THE EXPRESSED WRITTEN CONSENT OF THE OWNER (ARCHITECT)
 PROJECT IS IDENTIFIED AS DATA, TEXT, DIMENSIONS AND/OR PROFILES SHOWN.

117-09 HILLSIDE AVENUE RICHMOND HIL, NY 11418

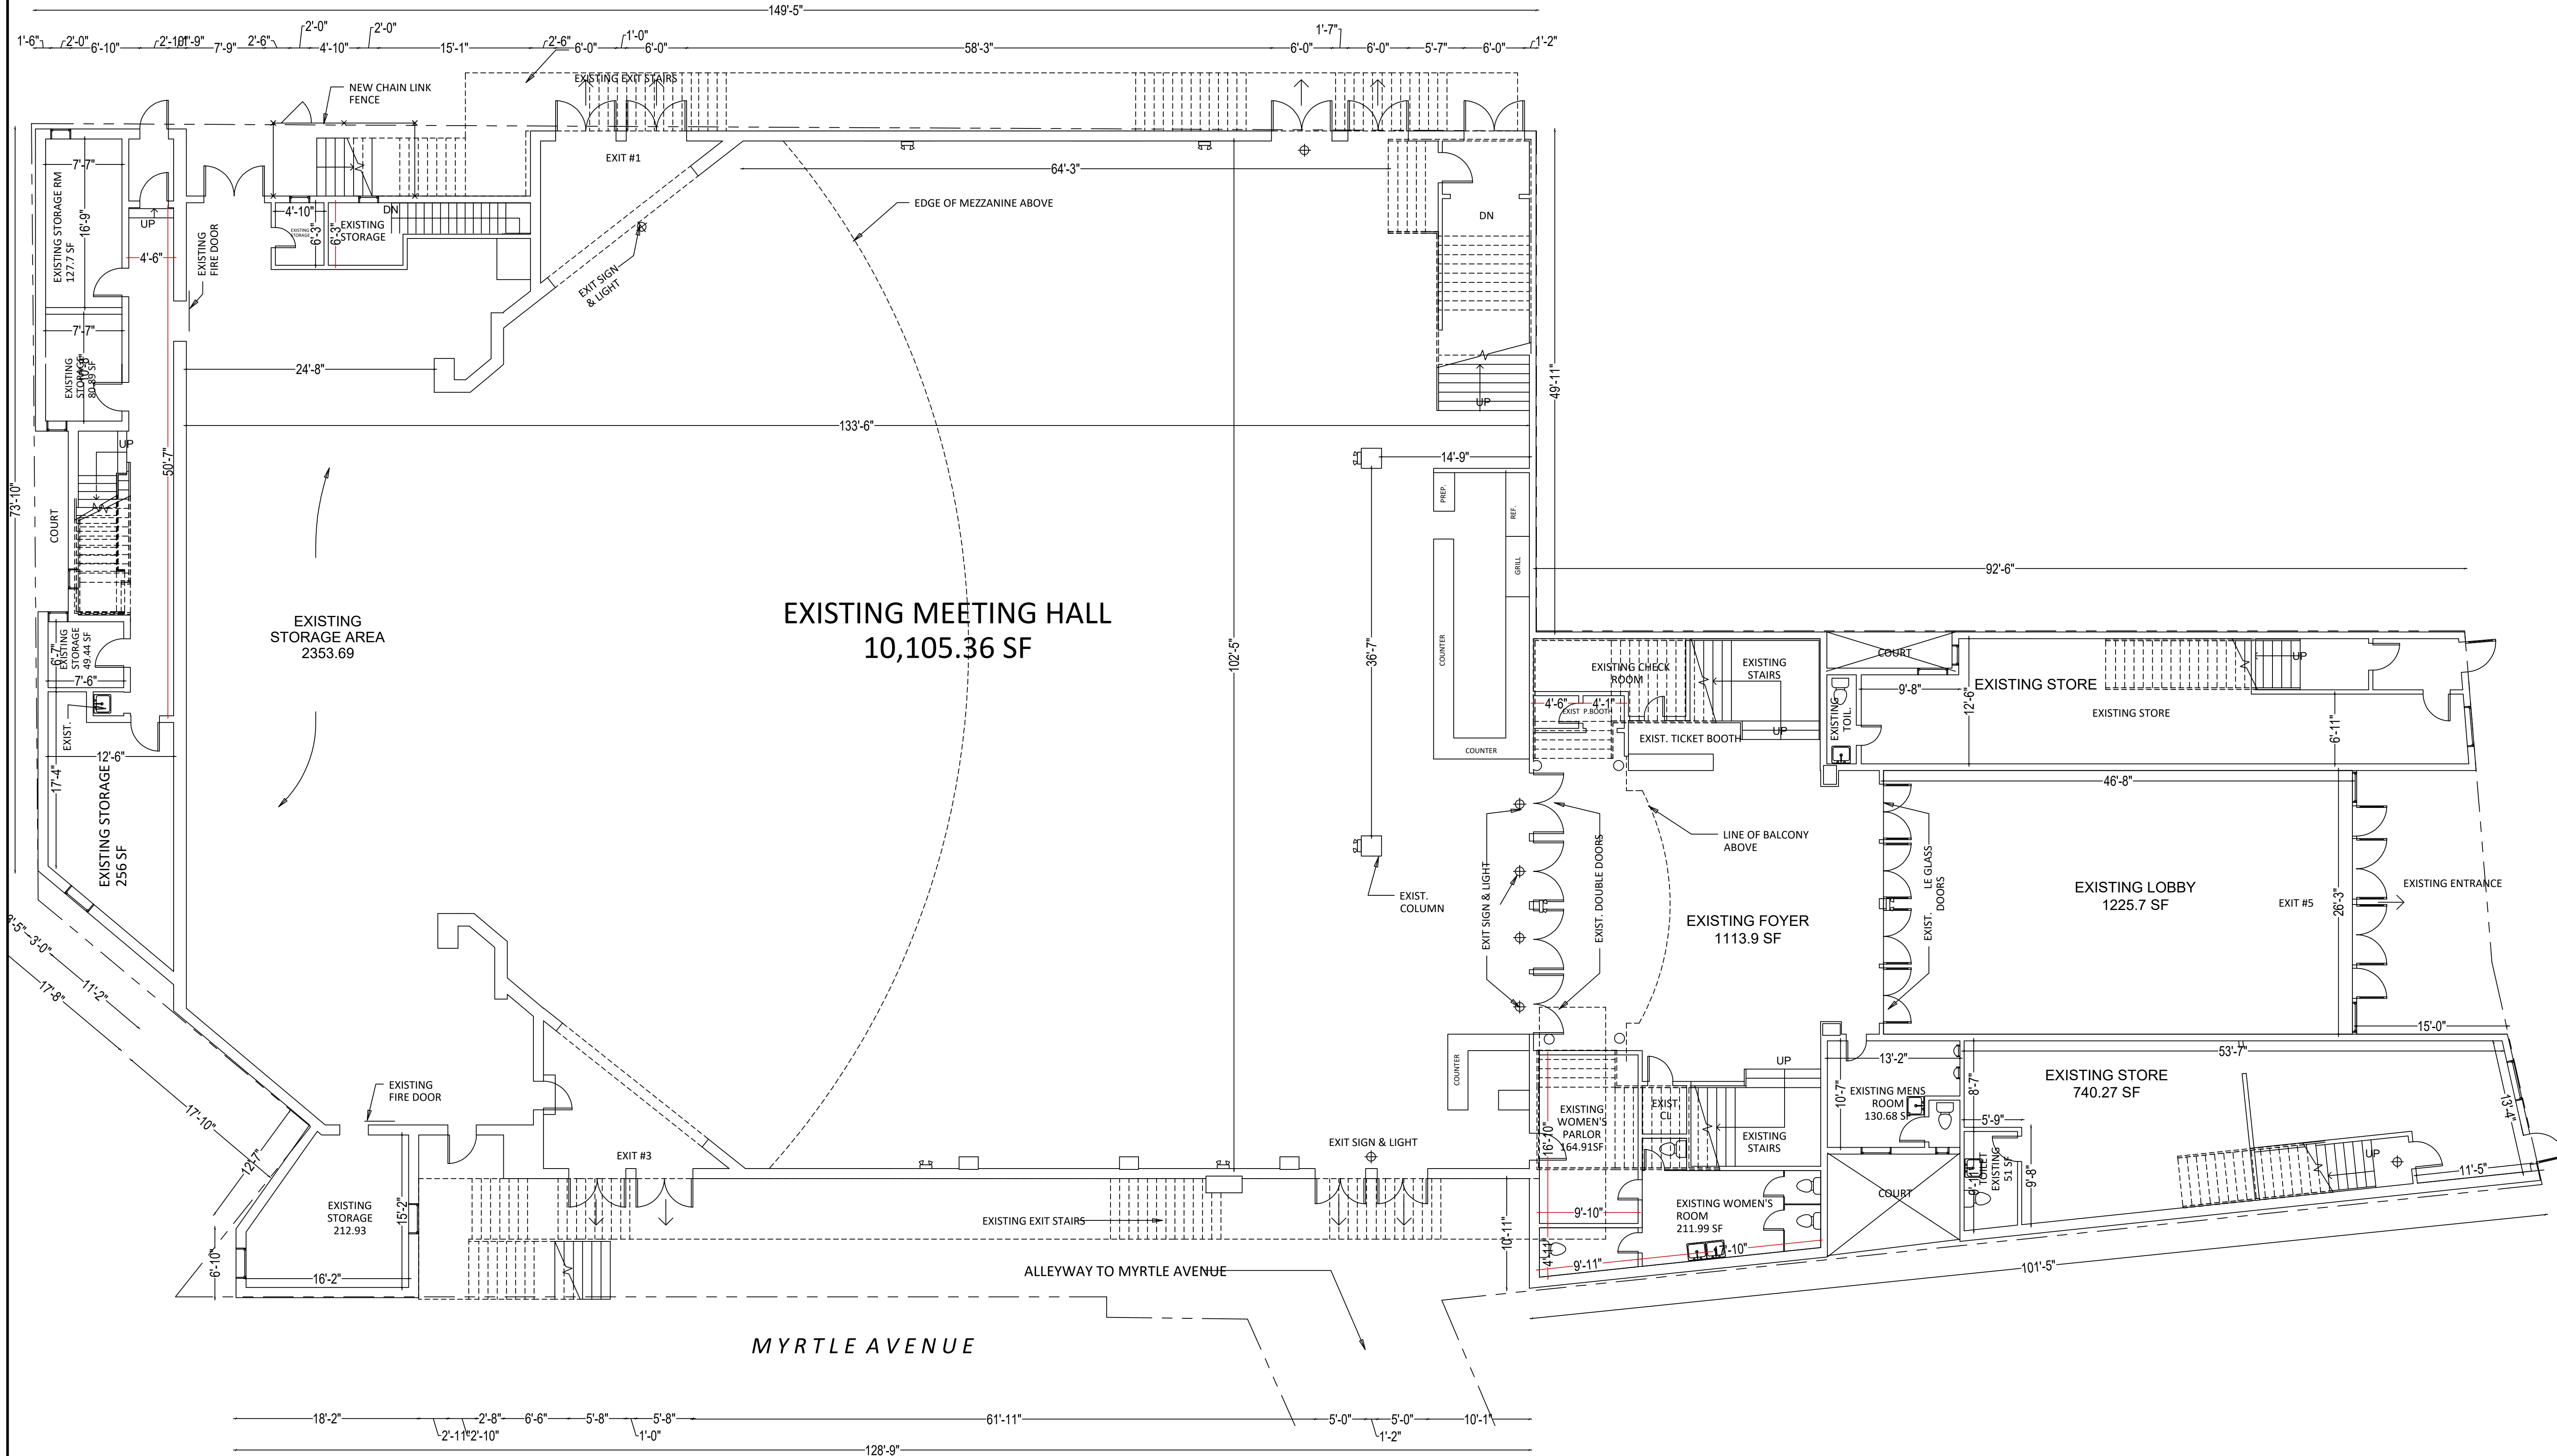

1 **EXISTING FIRST FLOOR PLAN**
SCALE: 1/8" = 1'-0"

**AM EXPEDITING
DRAFTING & DESIGN**
116-15 MYRTLE AVE.
RICHMOND HILL, NY 11418
TEL.: 1(718) 487 4802
1(718) 487 4803
EMAIL:
amexpeditingservice@gmail.com
WEBSITE:
www.amexpeditingservice.com

REVISIONS:		
No.	DATE	REMARK

PROJECT ADDRESS:
117-09 HILLSIDE AVE.
RICHMOND HILL, NY
11418

SCOPE OF WORK:

OWNER:
FRIED KHALILI

DRAWING TITLE:
FIRST FLOOR PLAN

APPLICANT STAMP:

APPLICATION #:


JOB SEAL:

DATE:	FEB, 2022
PROJECT No.:	
DRAWN BY:	P.D
CHECK BY:	
DRAWING NO.:	

2
2 OF 3

COPYRIGHTED DOCUMENTS
UNAUTHORIZED USE OR REPRODUCTION OF THIS PRODUCT IS PROHIBITED
WITHOUT THE EXPRESSED WRITTEN CONSENT OF THE OWNER ARCHITECT
PROJECT IS IDENTIFIED AS DATA, TEXT, DECOR AND/OR PROFILE BELOW.

117-09 HILLSIDE AVENUE RICHMOND HIL, NY 11418

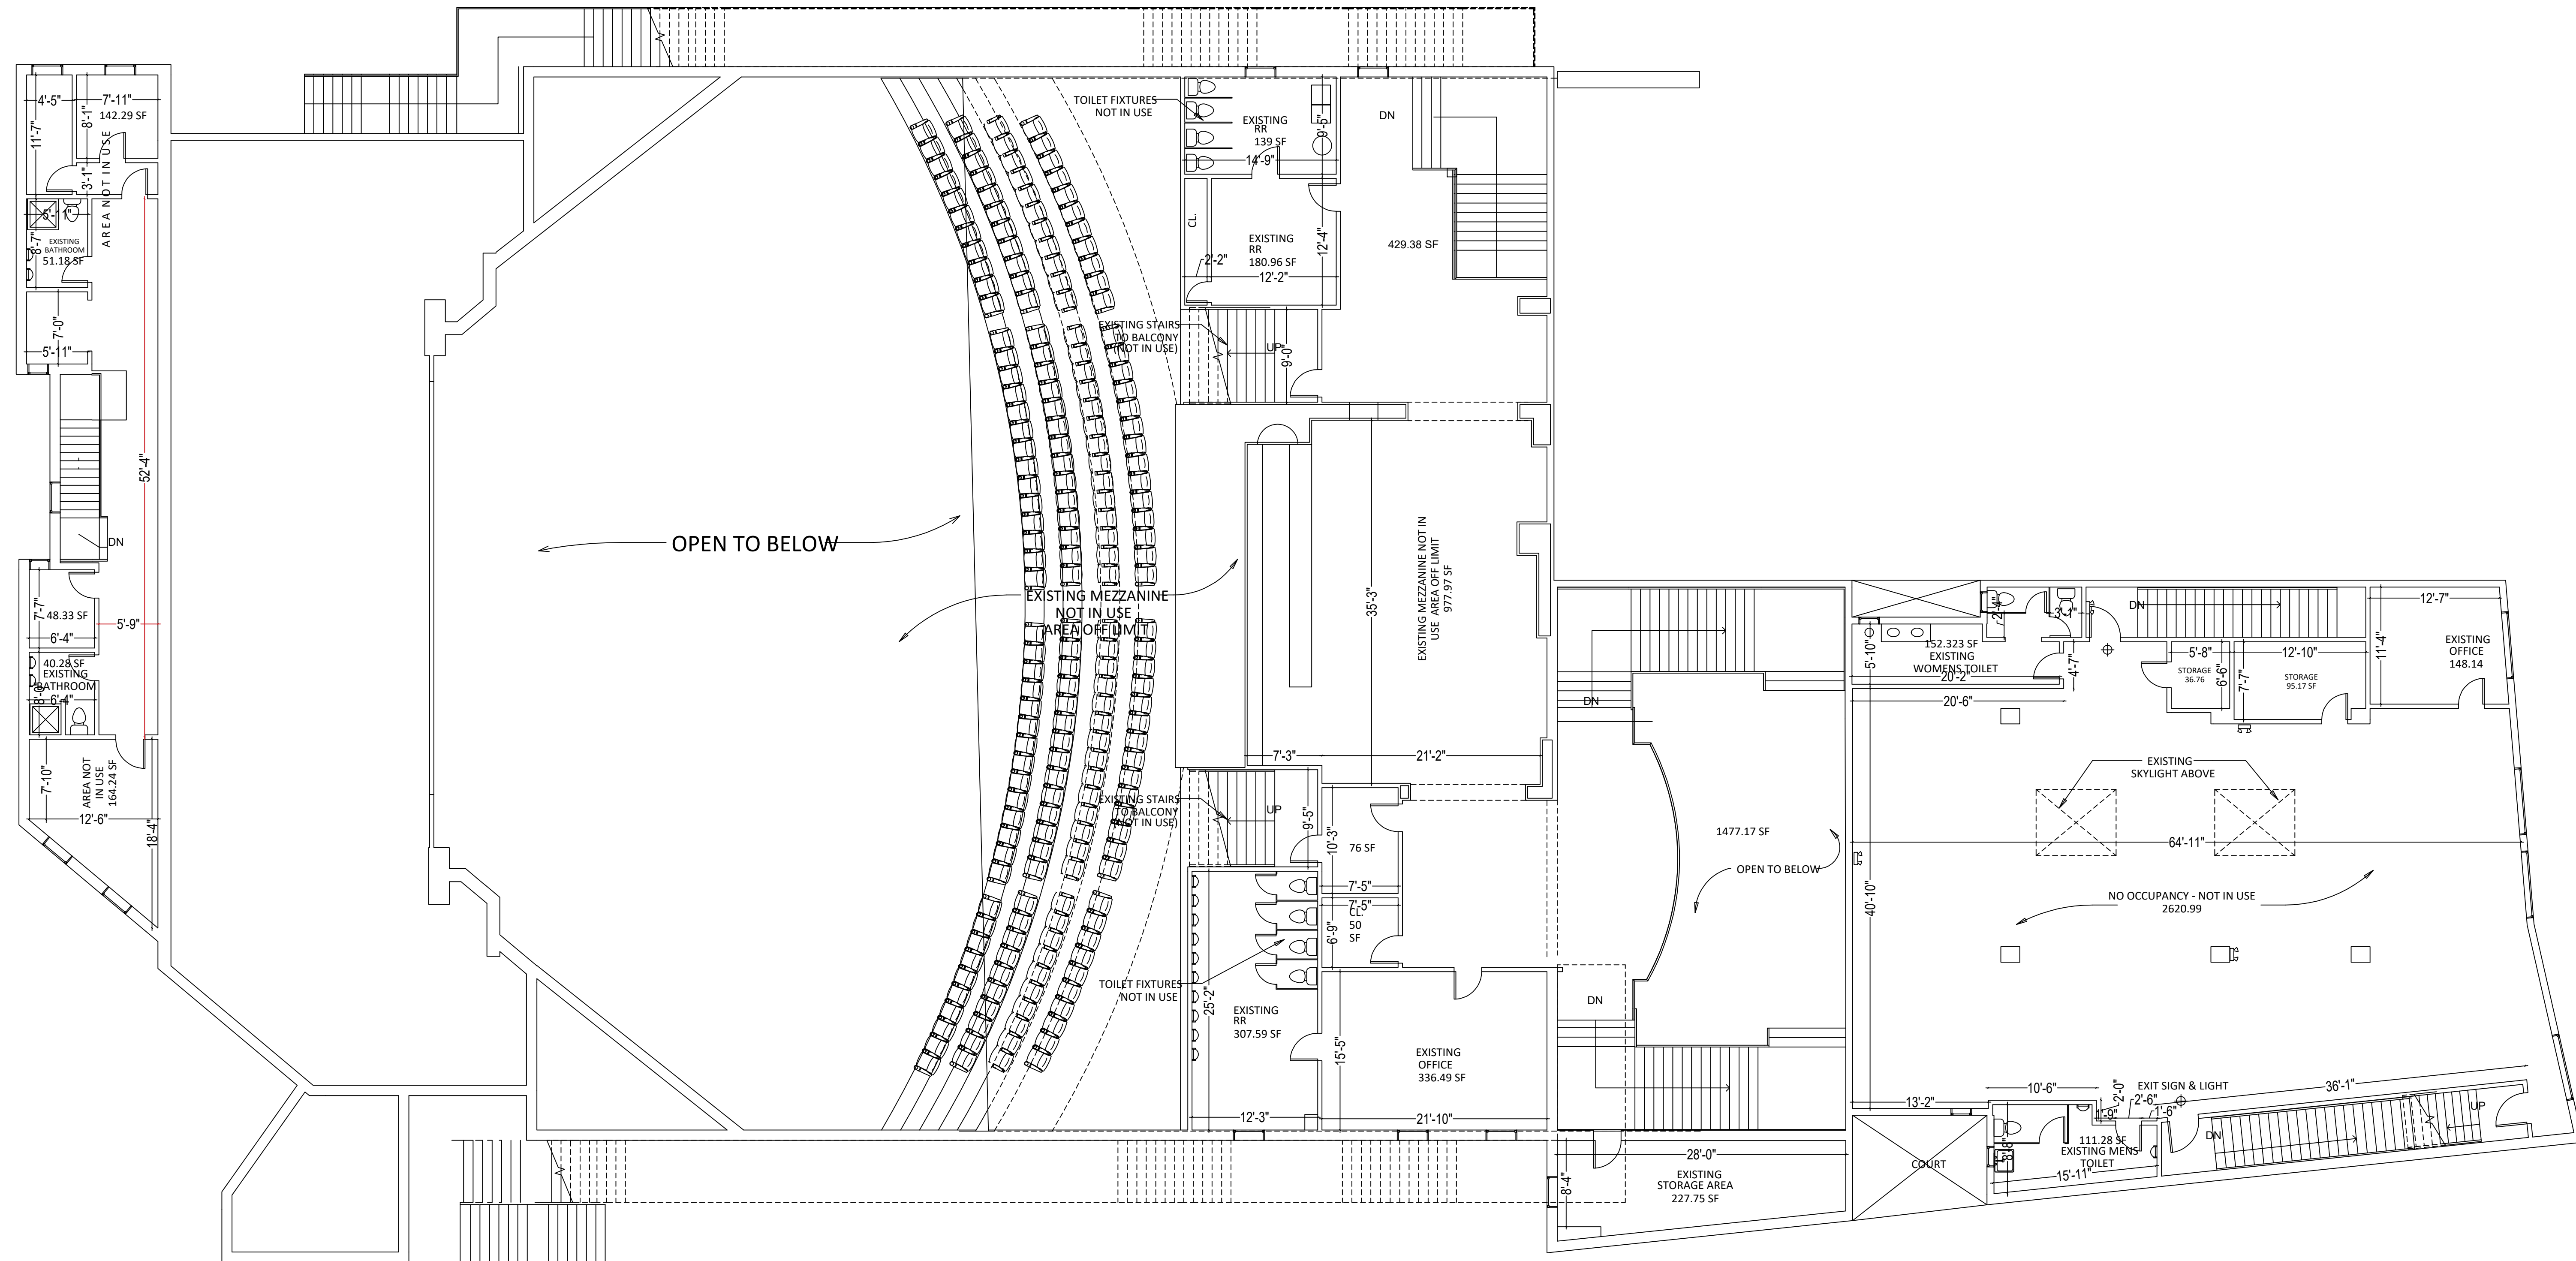

1 **EXISTING MEZZANINE FLOOR PLAN**
SCALE: 1/8" = 1'-0"

AM EXPEDITING
DRAFTING & DESIGN
116-15 MYRTLE AVE.
RICHMOND HILL, NY 11418
TEL.: 1(718) 487 4802
1(718) 487 4803
EMAIL:
amexpeditingservice@gmail.com
WEBSITE:
www.amexpeditingservice.com

REVISIONS:		
No.	DATE	REMARK

PROJECT ADDRESS:
117-09 HILLSIDE AVE.
RICHMOND HILL, NY
11418

SCOPE OF WORK:

OWNER:
FRIED KHALILI

DRAWING TITLE:
MEZZANINE FLOOR PLAN

APPLICANT STAMP:

APPLICATION #:

JOB SEAL:

DATE:	FEB, 2022
PROJECT No.:	
DRAWN BY:	P.D
CHECK BY:	
DRAWING NO.:	

3
2 OF 3

COPYRIGHTED DOCUMENT
UNAUTHORIZED USE OR REPRODUCTION OF THIS PRODUCT IS PROHIBITED
WITHOUT THE EXPRESSED WRITTEN CONSENT OF THE OWNER (ARCHITECT)
PROJECT IS IDENTIFIED AS DATA, TEXT, DECOR AND/OR PROFILES BELOW.